
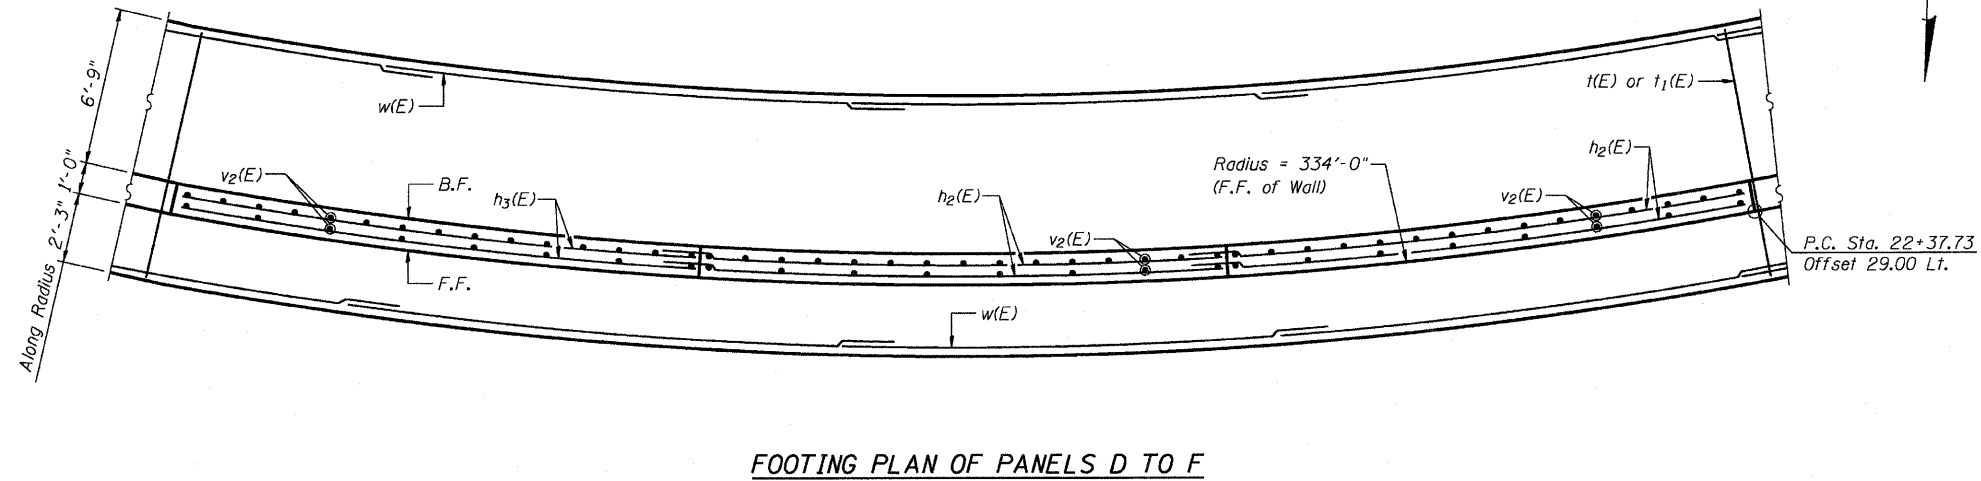
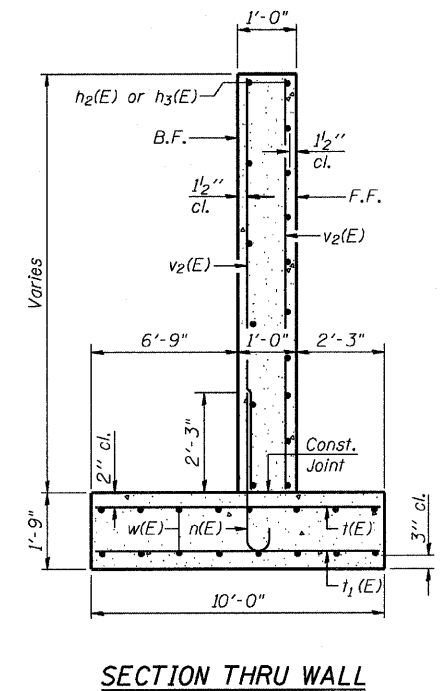


STATE OF ILLINOIS
DEPARTMENT OF TRANSPORTATION

| F.A.P. ROUTE NO. | SECTION | COUNTY | TOTAL SHEETS | SHEET NO. | SHEET NO. |
|-----------------------|---------|----------|------------------|-----------|-----------|
| 786 | 109 BR | La Salle | 351 | 195 | 6 SHEETS |
| FED. ROAD DIST. NO. 7 | | ILLINOIS | FED. AID PROJECT | | |


Contract #66607

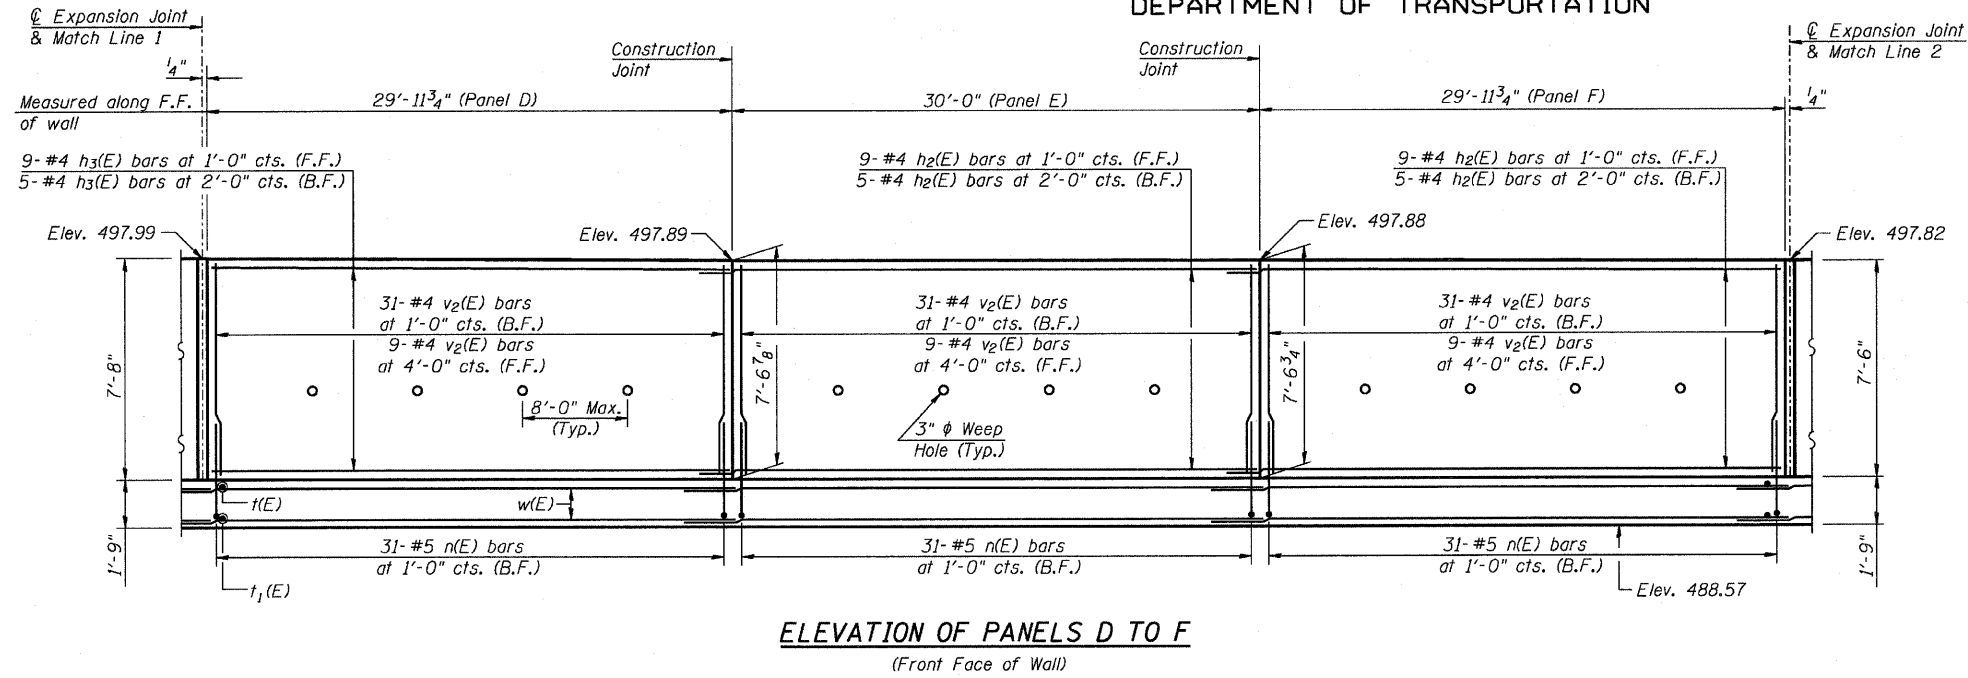

MIN BAR LAP
#4 Bars = 1'-8"
#5 Bars = 2'-2"

Notes:
Bend w(E), h2(E) and h3(E) bars to match curve.
See Sheet 6 of 6 for Joint Details, Bar Bends and Bar List.

| | |
|----------|-----|
| DESIGNED | JVR |
| CHECKED | DLS |
| DRAWN | JVR |
| CHECKED | DLS |

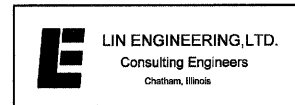

PANELS D, E & F
RETAINING WALL
RIVER ROAD
SECTION 109 BR
LA SALLE COUNTY