


STATE OF ILLINOIS
DEPARTMENT OF TRANSPORTATION



F.A.P. ROUTE NO.	SECTION	COUNTY	SHEET NO.	TOTAL SHEETS
786	109 BR	La Salle	351	203
FED. ROAD DIST. NO. 7		ILLINOIS	FED. AID PROJECT	

SHEET NO. 3
89 SHEETS

Contract # 66607

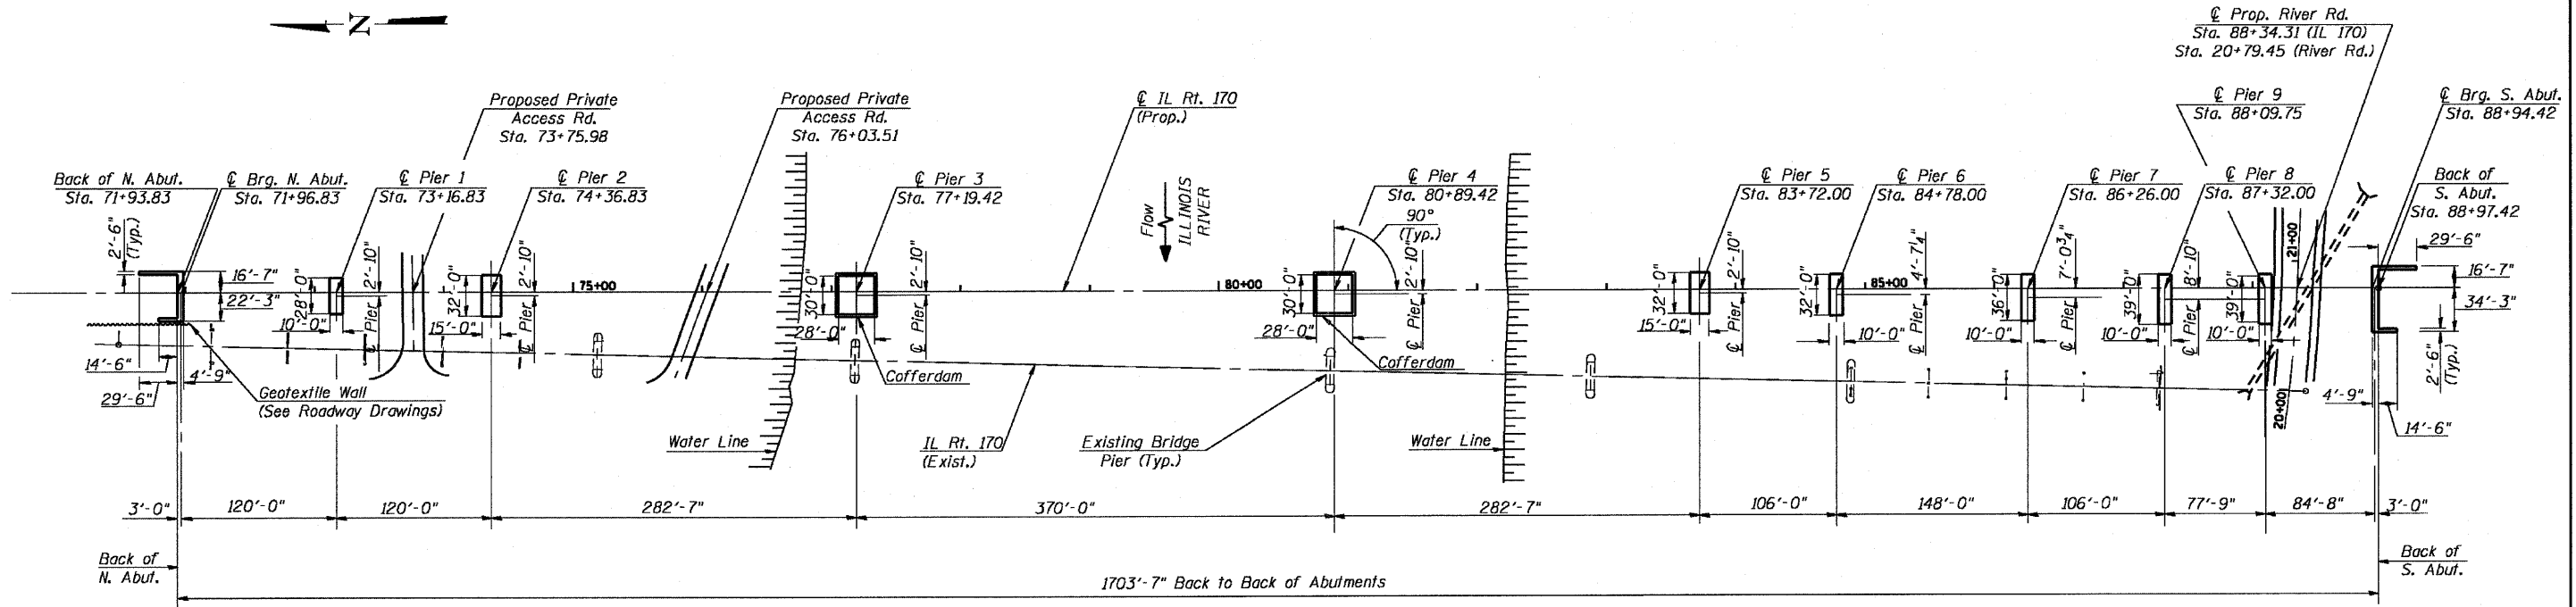

FOOTING LAYOUT PLAN

DESIGNED - RJC
CHECKED - CLS
DRAWN - JHR
CHECKED - RJC

SUBSTRUCTURE LAYOUT
IL. 170 F.A.P. 786 OVER
ILLINOIS RIVER AT SENECA
PUBLIC WATERS
LA SALLE COUNTY, SECTION 109 BR
STATION 79+04.42
STRUCTURE NO. 050-0246