



STATE OF ILLINOIS
DEPARTMENT OF TRANSPORTATION

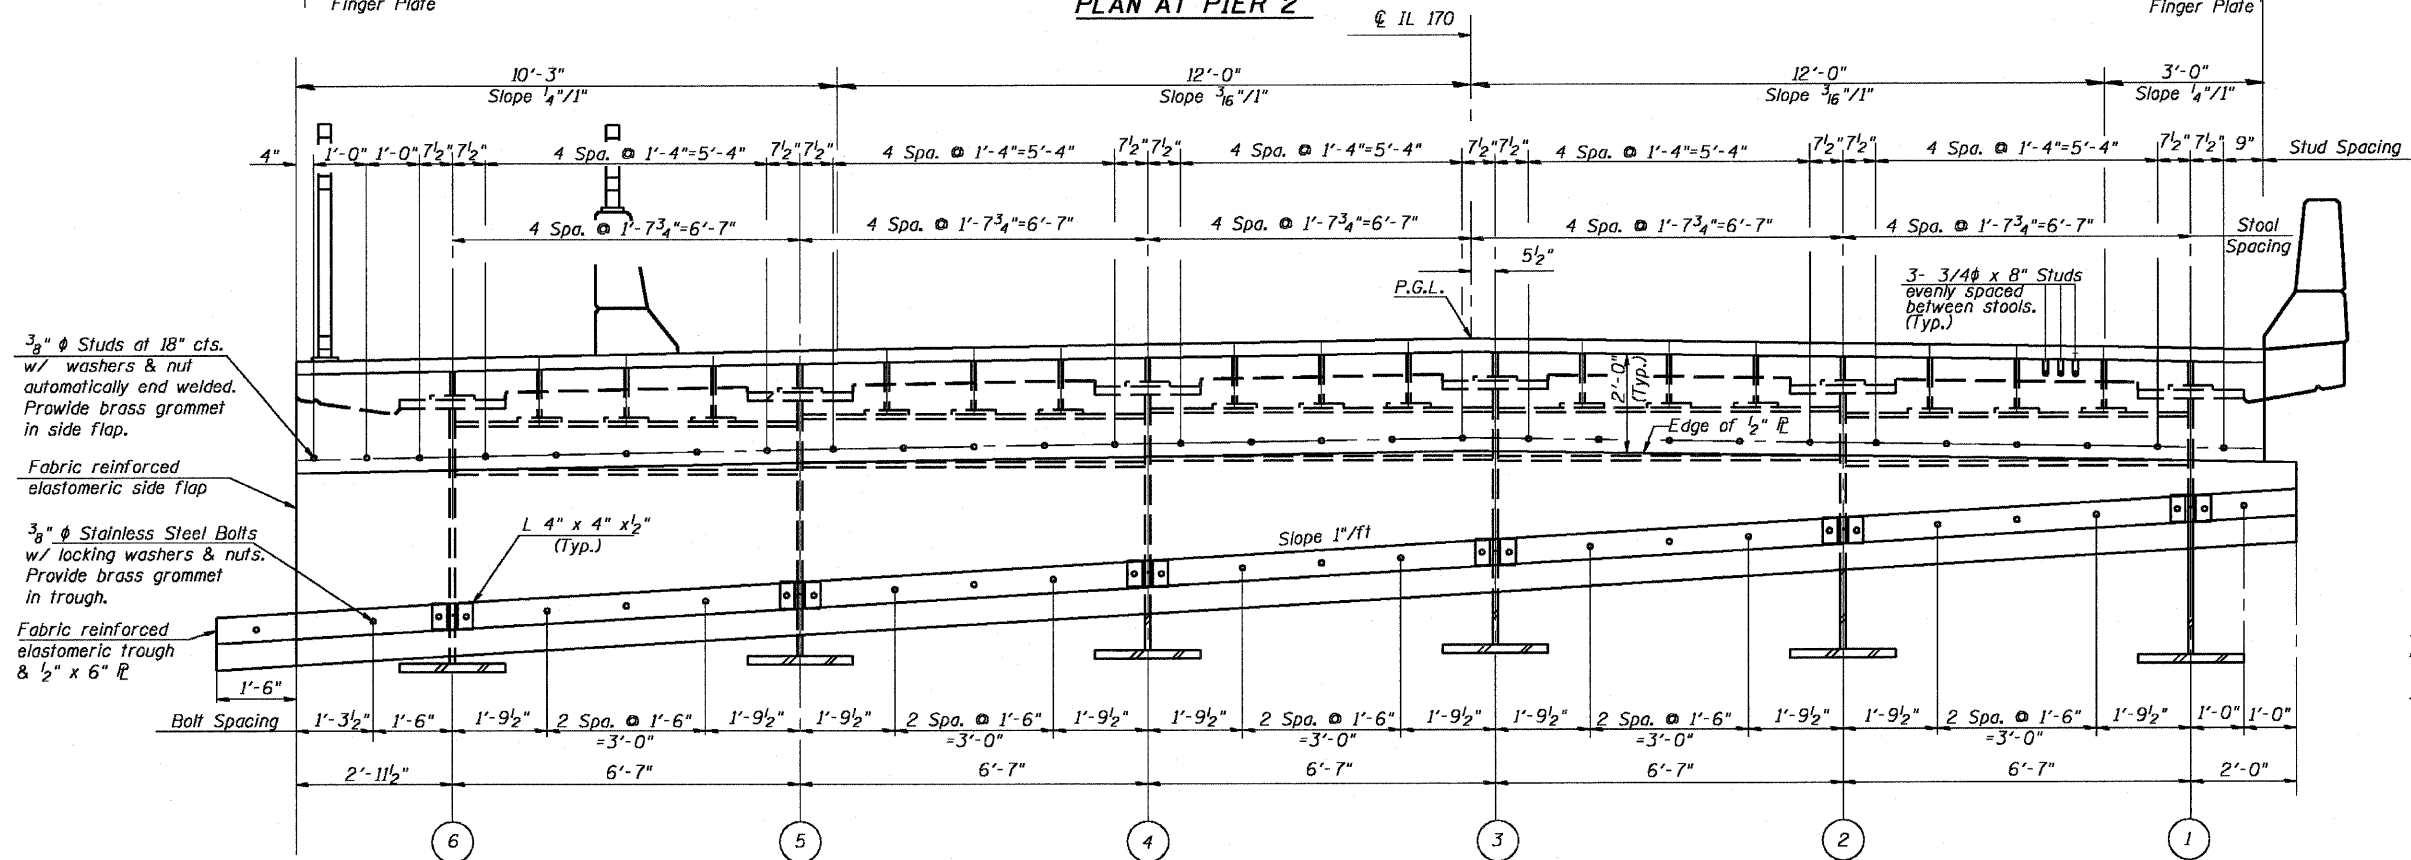

F.A.P. ROUTE NO.	SECTION	COUNTY	ISIRI SHEETS	SHEET NO.	SHEET NO. 39 89 SHEETS
786	109 BR	La Salle	351	239	
FED. ROAD DIST. NO. 7	ILLINOIS	FED. AID PROJECT-	Contract # 66607		

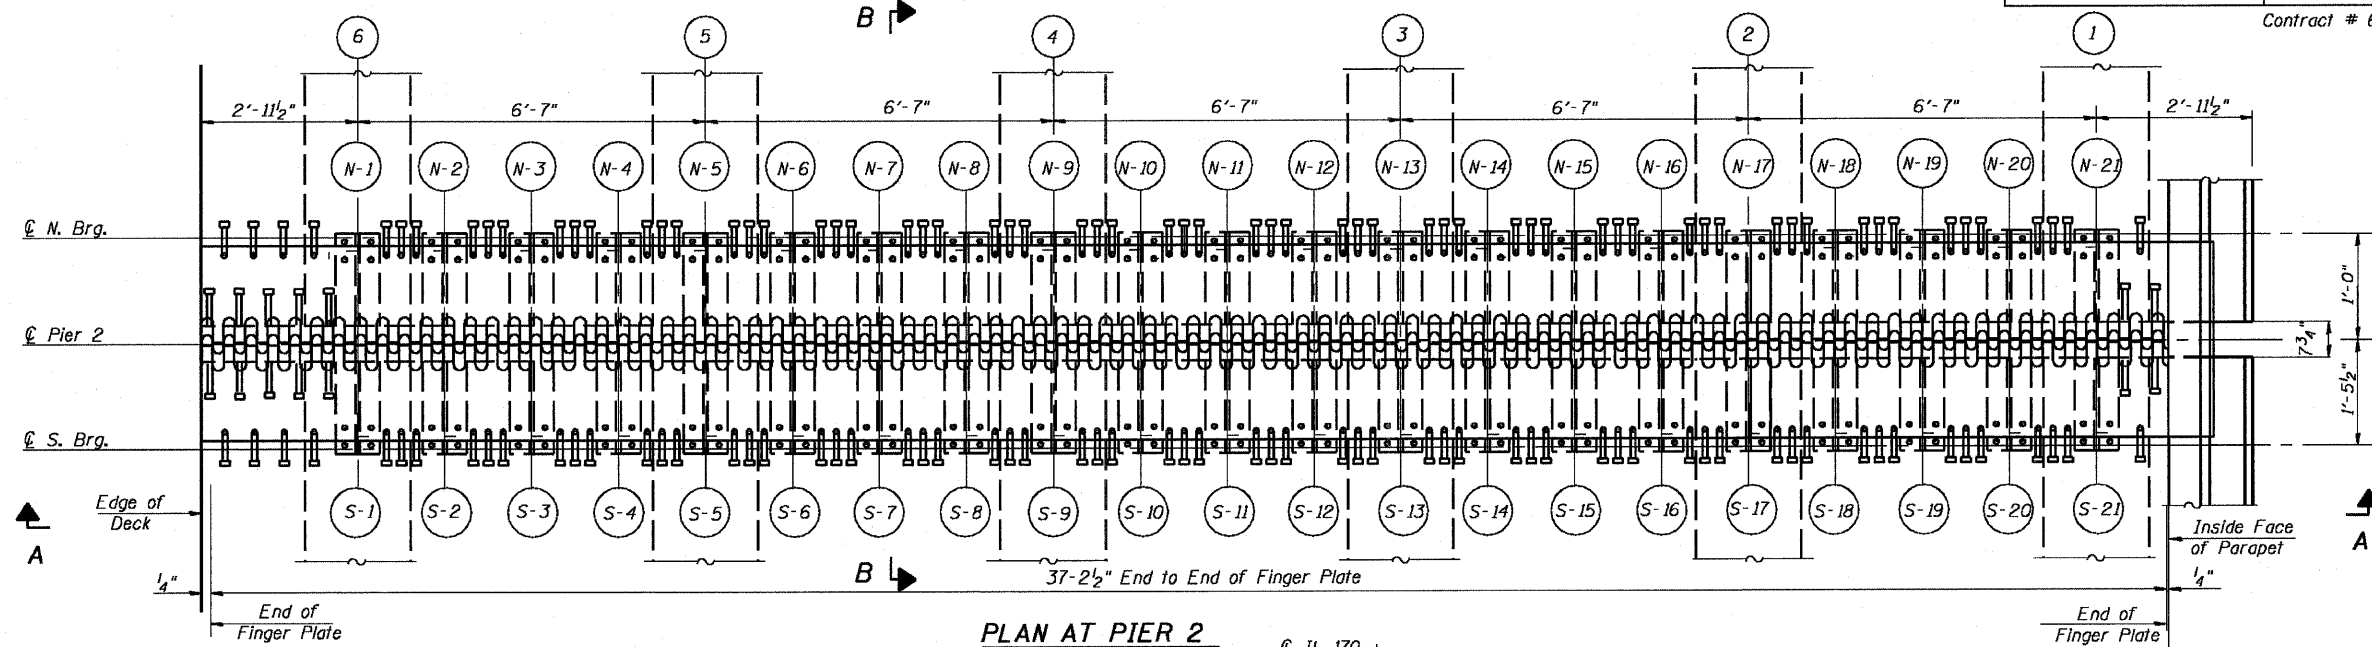

DESIGNED - CLS
CHECKED - DEV
DRAWN - JHR
CHECKED - RJC

- Notes:
1. Work this sheet with Sheets 40, 41 & 42.
 2. M 270 Grade 50W steel shall be used for the finger plates and attachments.
 3. Finger plate expansion joints shall be assembled in their final relative position with the ends in place for shop inspection and acceptance.

**FINGER PLATE EXP. JOINT
AT PIER 2
IL. 170 F.A.P. 786 OVER
ILLINOIS RIVER AT SENECA
PUBLIC WATERS
LA SALLE COUNTY, SECTION 109 BR
STATION 79+04.42
STRUCTURE NO. 050-0246**