


STATE OF ILLINOIS  
DEPARTMENT OF TRANSPORTATION



F.A.P. ROUTE NO.	SECTION	COUNTY	SHEET	TOTAL SHEETS
786	109 BR	La Salle	351	255
FED. ROAD DIST. NO. 7	ILLINOIS	FED. AID PROJECT		

SHEET NO. 55  
89 SHEETS

Contract # 66607

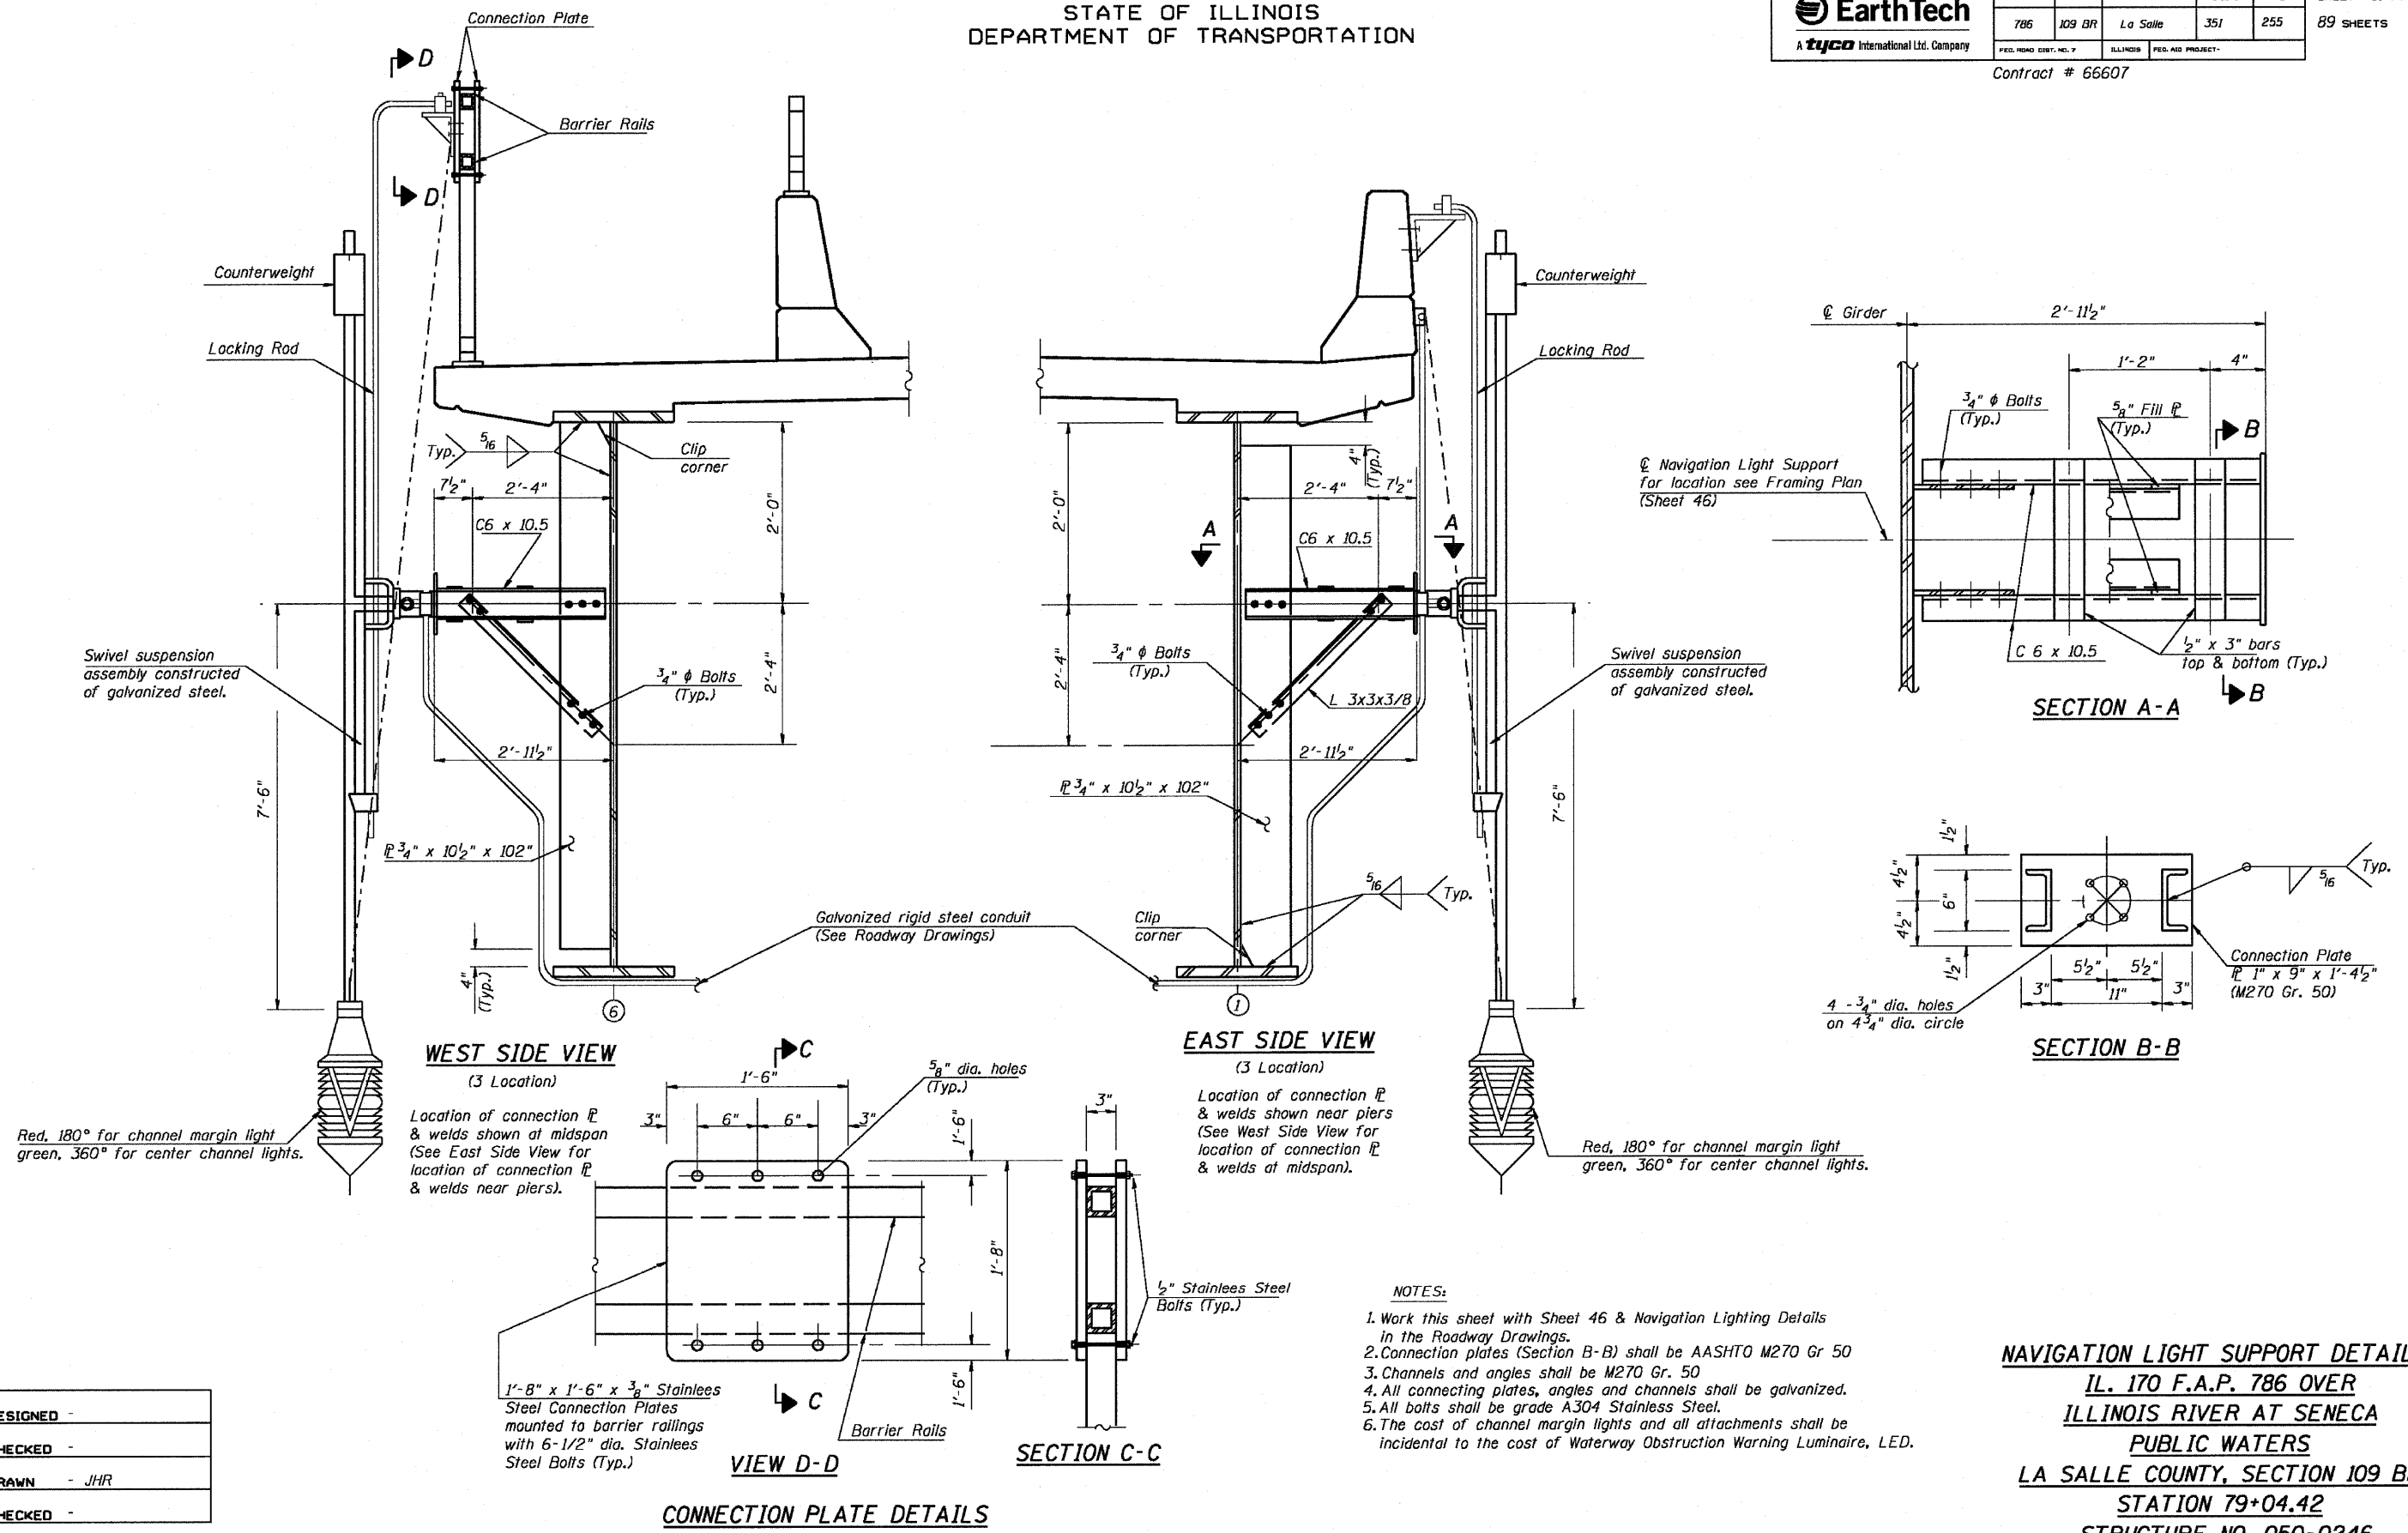

DESIGNED -
CHECKED -
DRAWN - JHR
CHECKED -

**NAVIGATION LIGHT SUPPORT DETAILS**  
IL. 170 F.A.P. 786 OVER  
ILLINOIS RIVER AT SENECA  
PUBLIC WATERS  
LA SALLE COUNTY, SECTION 109 BR  
STATION 79+04.42  
STRUCTURE NO. 050-0246