



F.A.P. RTE. 786	SECTION (109) BR	COUNTY LASALLE	TOTAL SHEETS 351	SHEET NO. 328
STA. 5+41.10		TO STA. 5+41.10		
FED. ROAD DIST. NO.		ILLINOIS FED. AID PROJECT		


ACCESS DRIVEWAY

150 140 130 120 110 100 90 80 70 60 50 40 30 20 10 0 10 20 30 40 50 60 70

DATE
BY
REVISIONS
NO.
FINAL SURVEY
NOTE BOOK
NO.
AREAS CHECKED
AREAS CHECKED

DATE
BY
REVISIONS
NO.
ORIGINAL SURVEY
NOTE BOOK
NO.
AREAS CHECKED
AREAS CHECKED

PLOT DATE = 10/14/2007
 FILE NAME = #FILE#
 PLOT SCALE = #SCALE#
 USER NAME = #PROJECT#

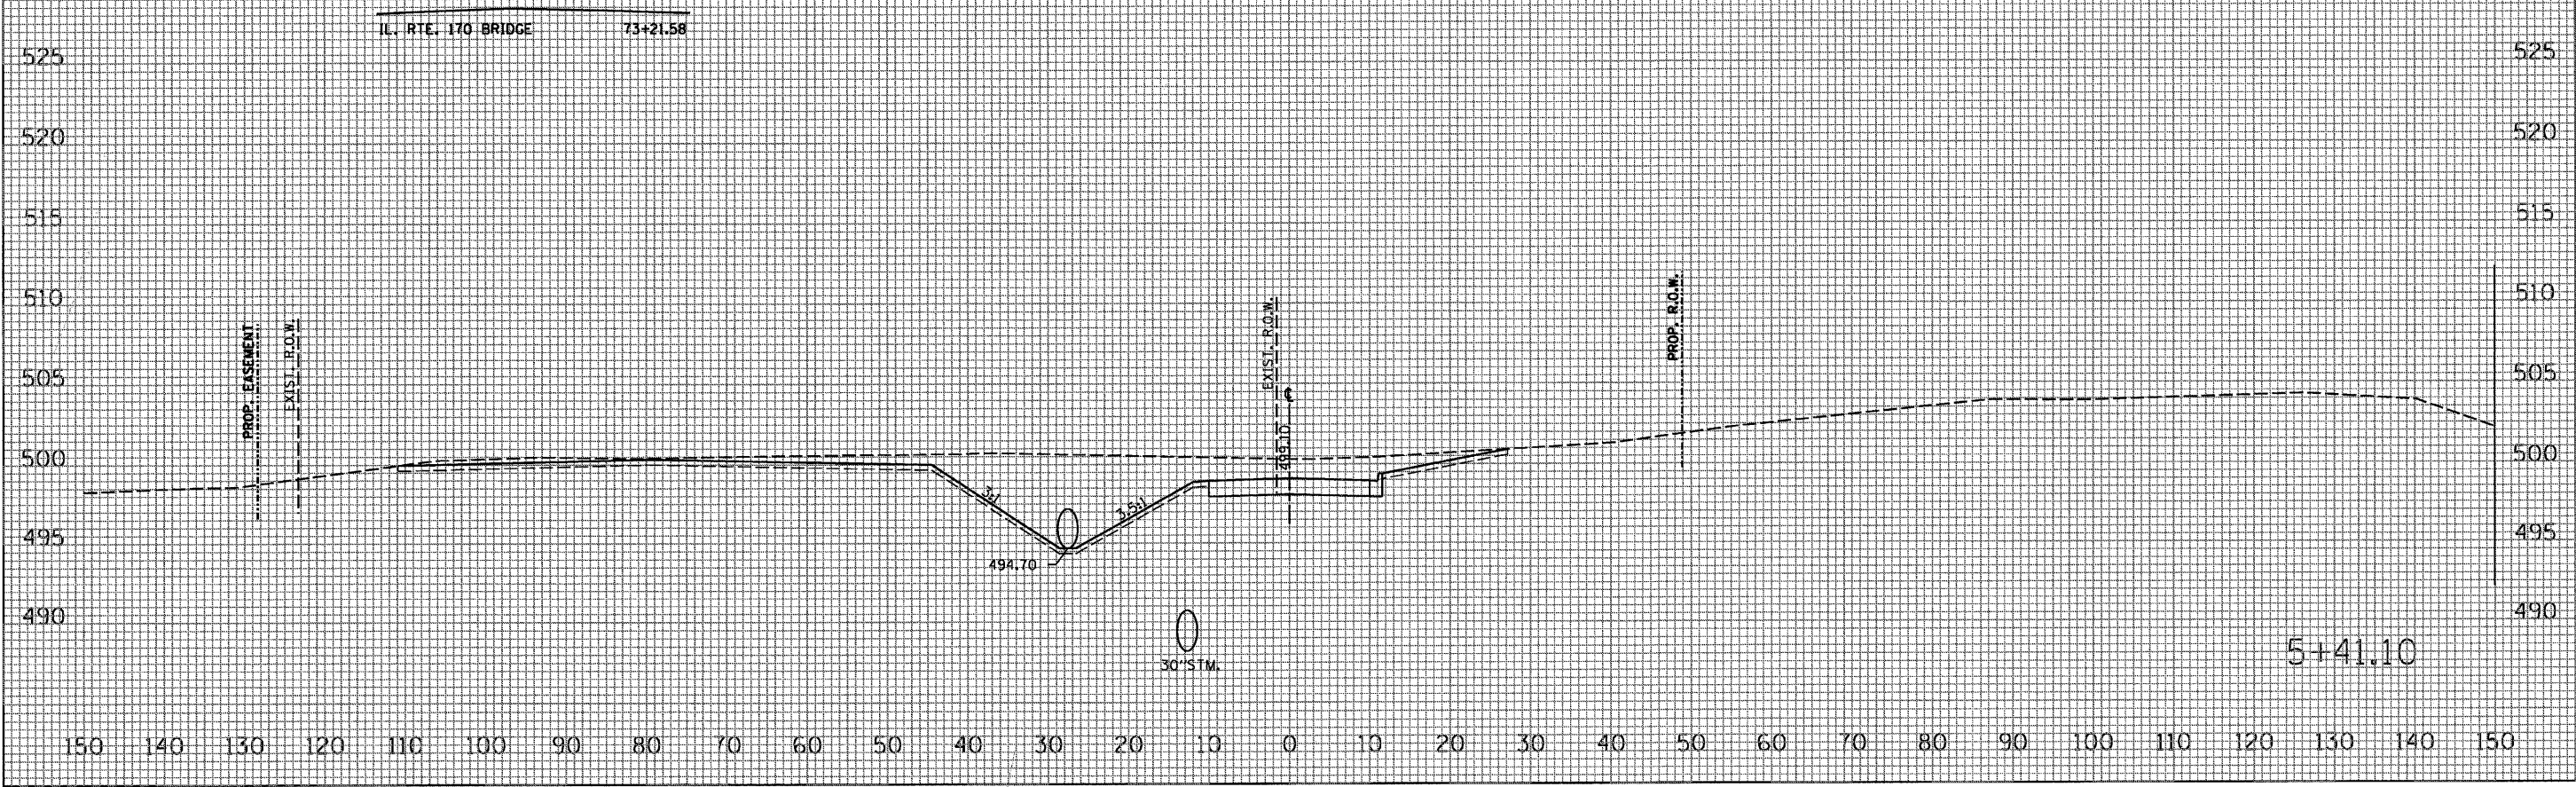

5+41.10