




F.A.P. RTE.	SECTION	COUNTY	TOTAL SHEETS	SHEET NO.
786	(109) BR	LASALLE	351	329
STA. 6+00.00		TO STA. 6+00.00		
FED. ROAD DIST. NO.		ILLINOIS FED. AID PROJECT		

# ACCESS DRIVEWAY

DATE	
BY	
DESIGNED	
PLOTTED	
TEMPLATE	
AREAS	
CHECKED	
FINAL SURVEY	
NOTE BOOK	
NO.	

DATE	
BY	
DESIGNED	
PLOTTED	
TEMPLATE	
AREAS	
CHECKED	
ORIGINAL SURVEY	
NOTE BOOK	
NO.	

PLOT DATE = 10/17/2007  
 FILE NAME = #FILE#  
 PLOT SCALE = #SCALE#  
 USER NAME = #PROJECT#

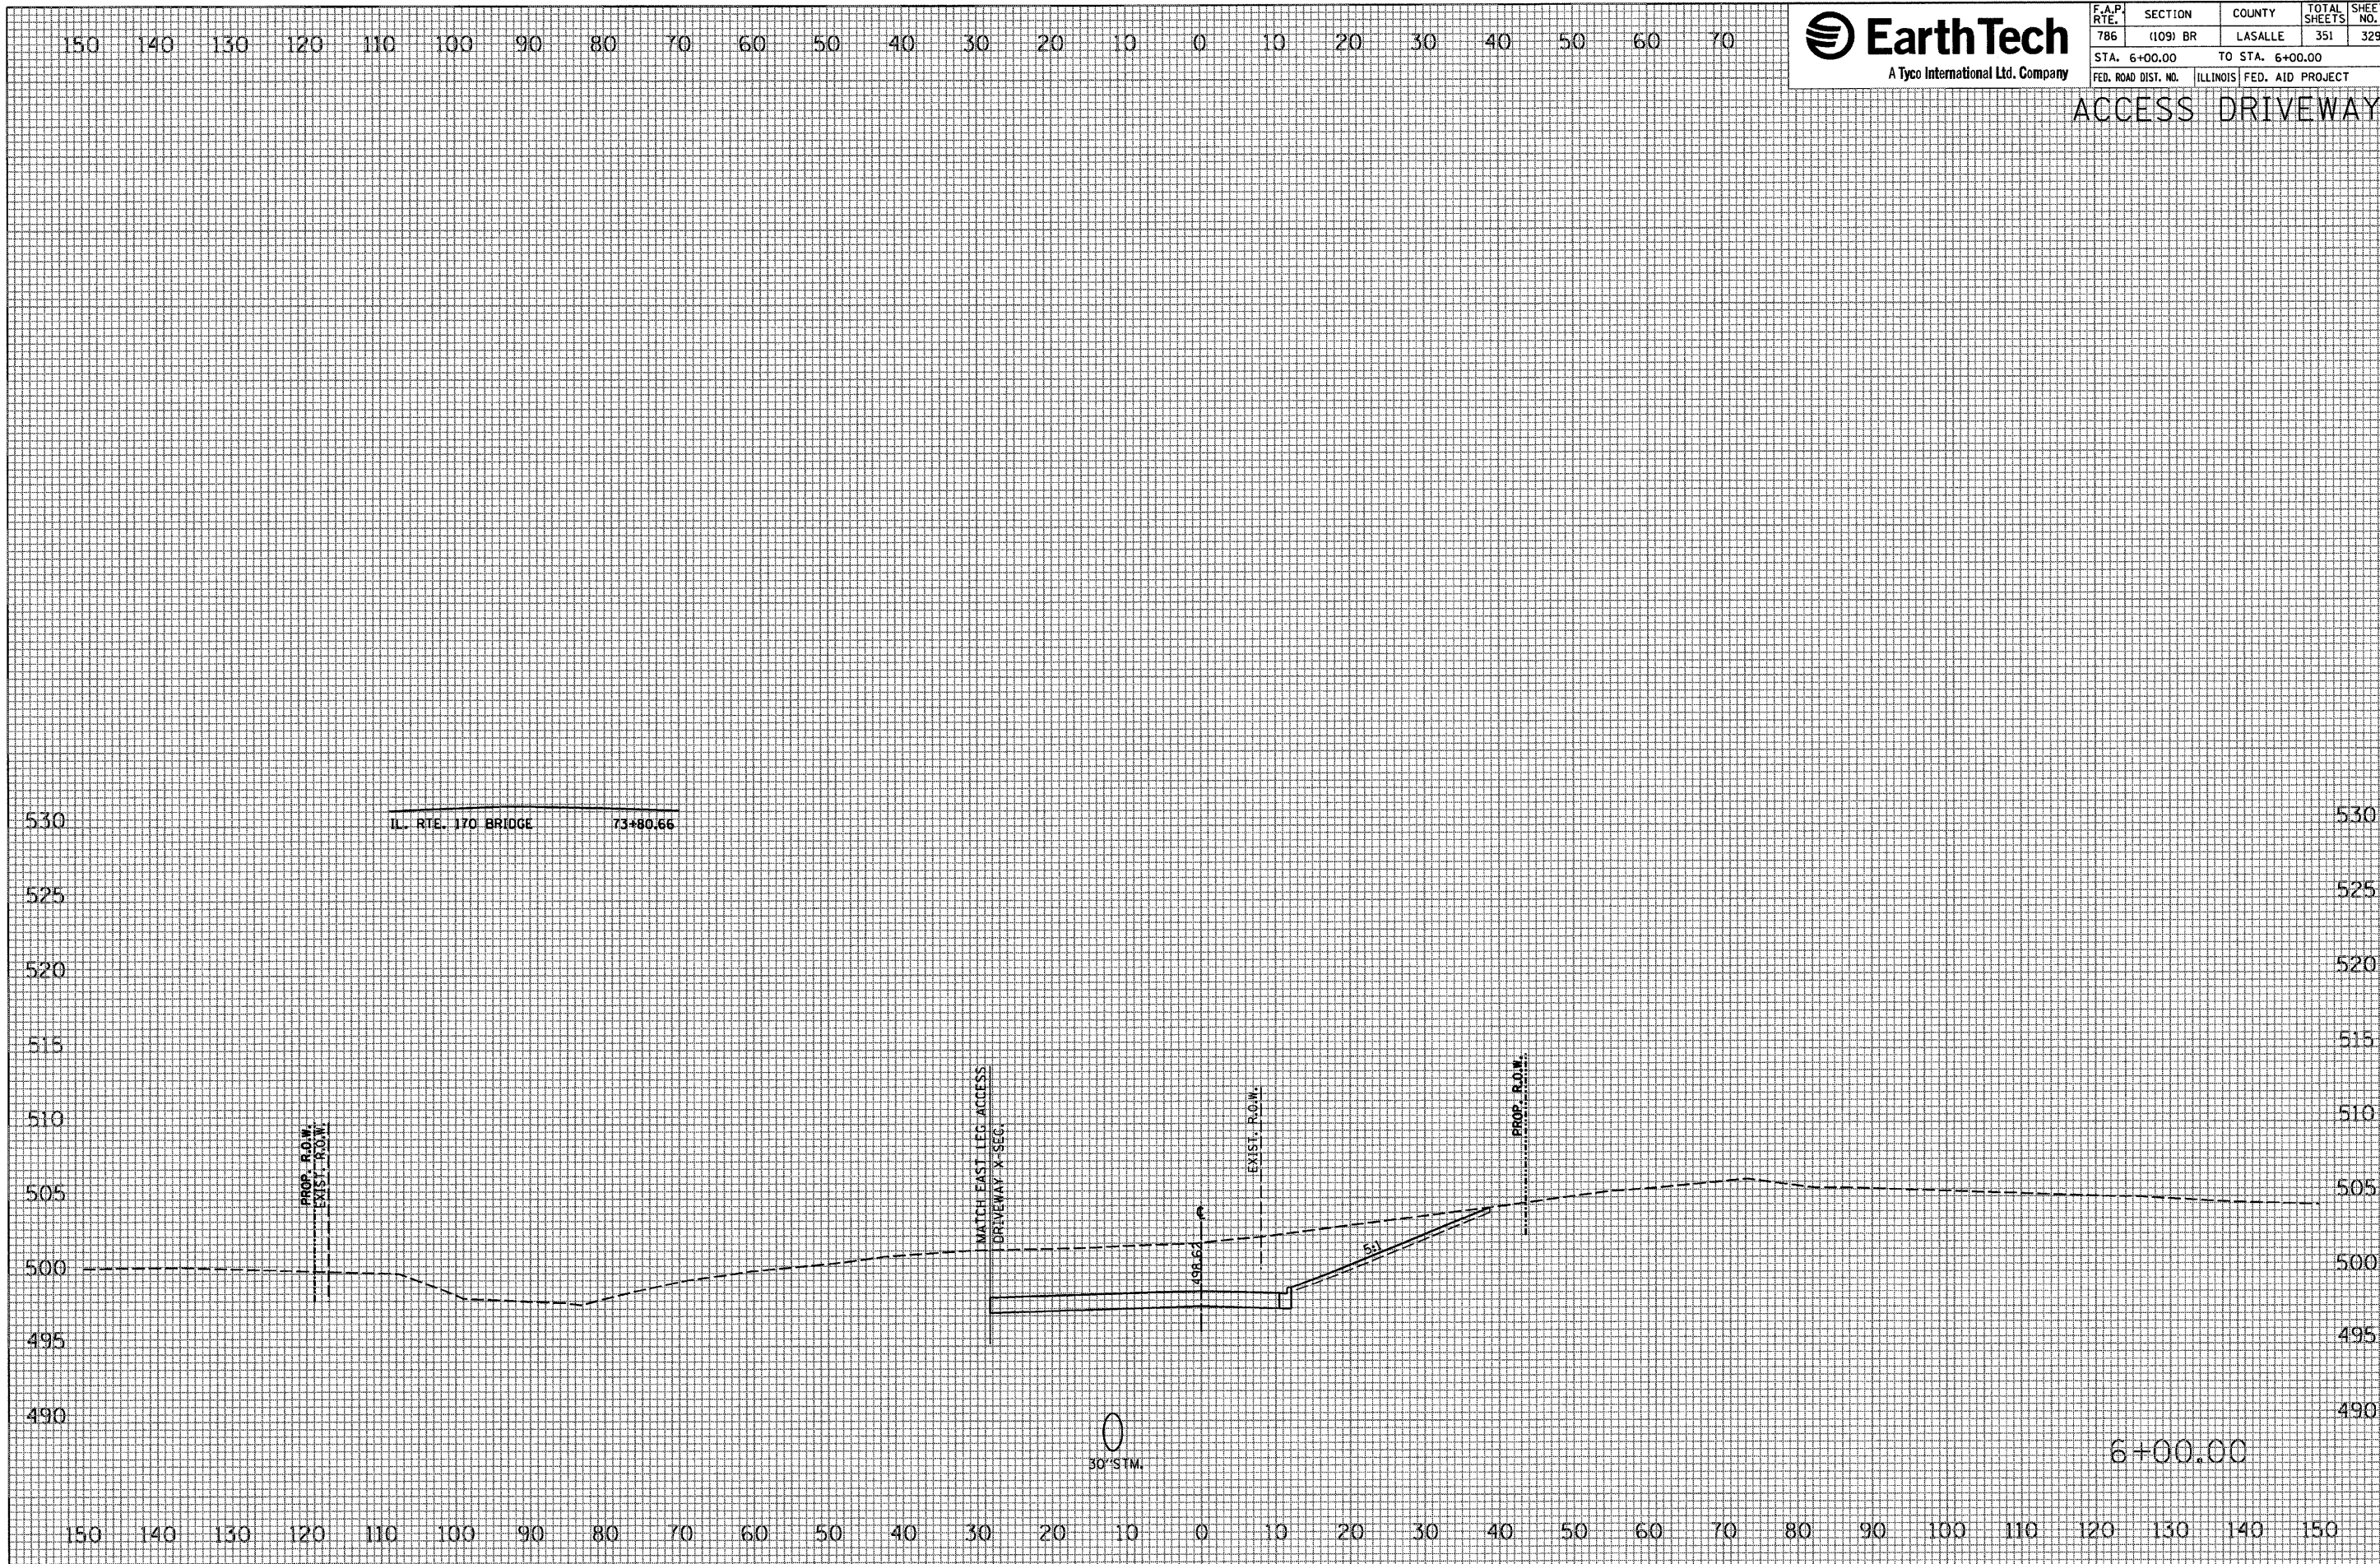

6+00.00