




F.A.P. RTE.		SECTION	COUNTY	TOTAL SHEETS	SHEET NO.
786		(109) BR	LASALLE	351	336
STA. 1+28.34		TO STA. 2+50.00			
FED. ROAD DIST. NO.		ILLINOIS	FED. AID PROJECT		

CONTRACT NO.

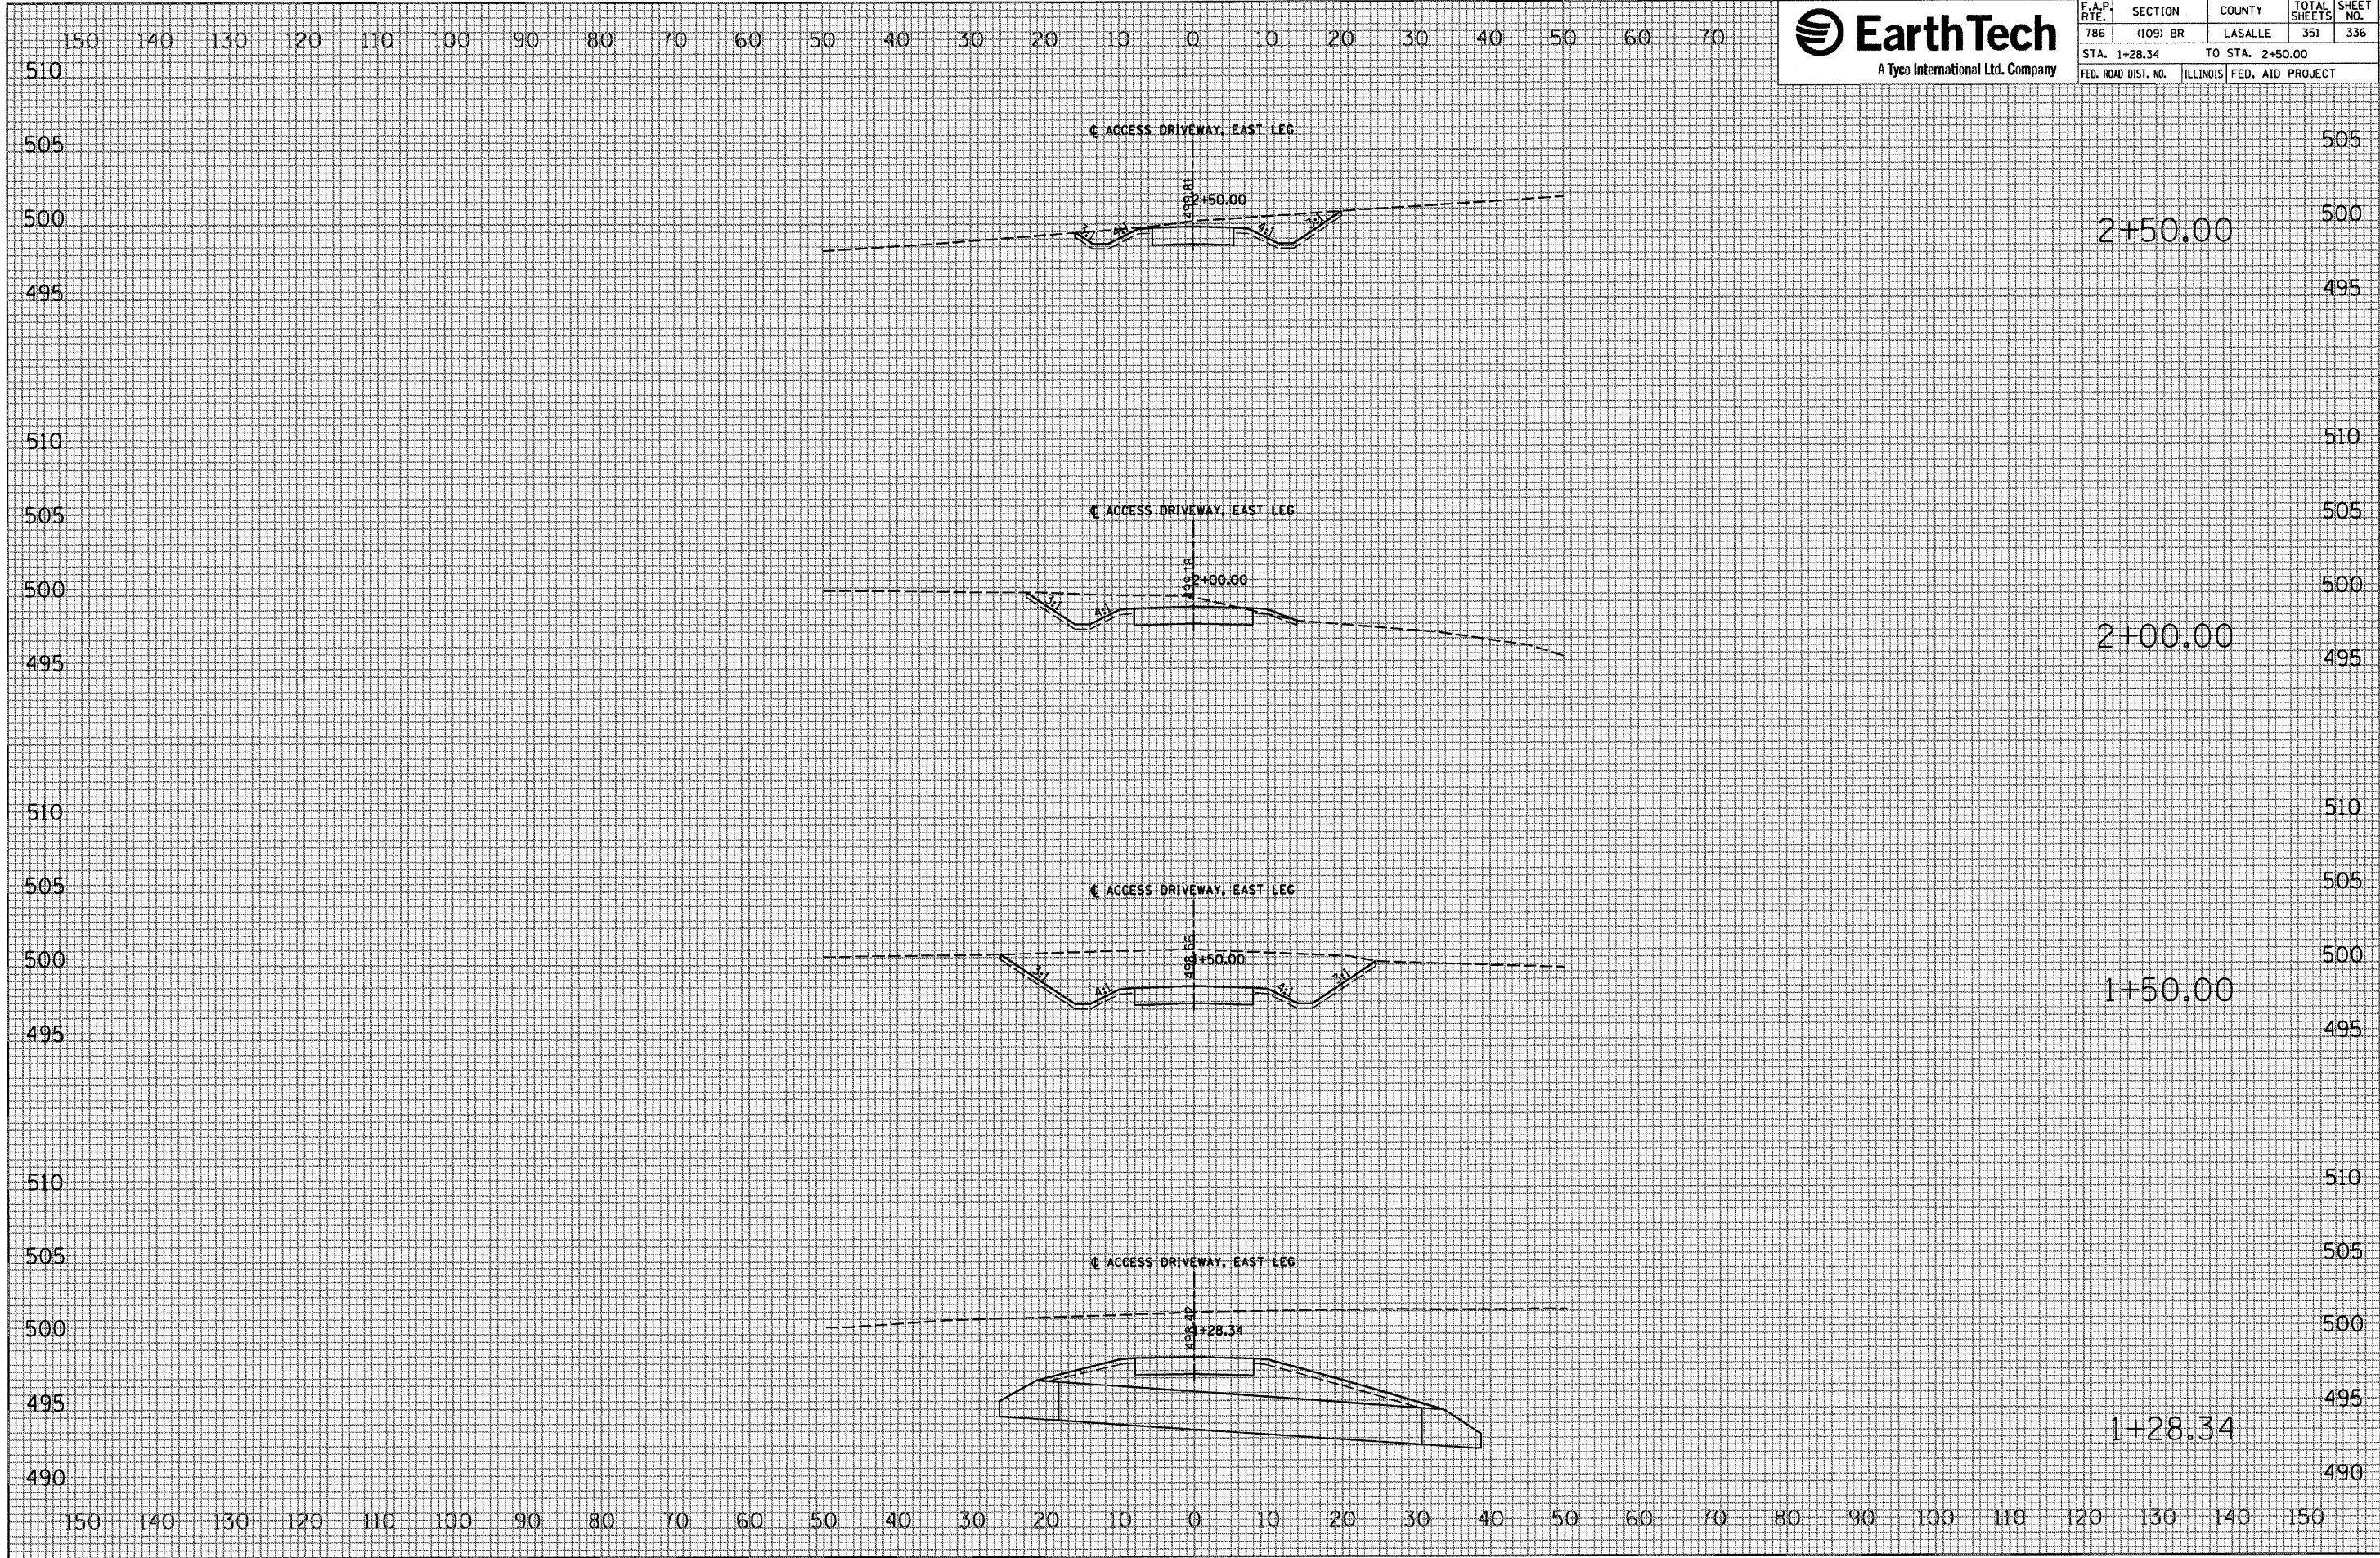

DATE	BY	REVIEWED	DATE
		PLOTTED	
		TEMPLATE	
		AREAS	
		CHECKED	
FINAL SURVEY	NO.	NOTE BOOK	

DATE	BY	REVIEWED	DATE
		PLOTTED	
		TEMPLATE	
		AREAS	
		CHECKED	
ORIGINAL SURVEY	NO.	NOTE BOOK	

PLOT DATE = 10/17/2007
 FILE NAME = BFILEL8
 PLOT SCALE = BSCALE8
 USER NAME = pjoimet