


FINAL SURVEY	SURVEYED	BY	DATE
NOTE BOOK	PLOTTED		
NO.	AREAS CHECKED		

ORIGINAL SURVEY	SURVEYED	BY	DATE
NOTE BOOK	PLOTTED		
NO.	AREAS CHECKED		

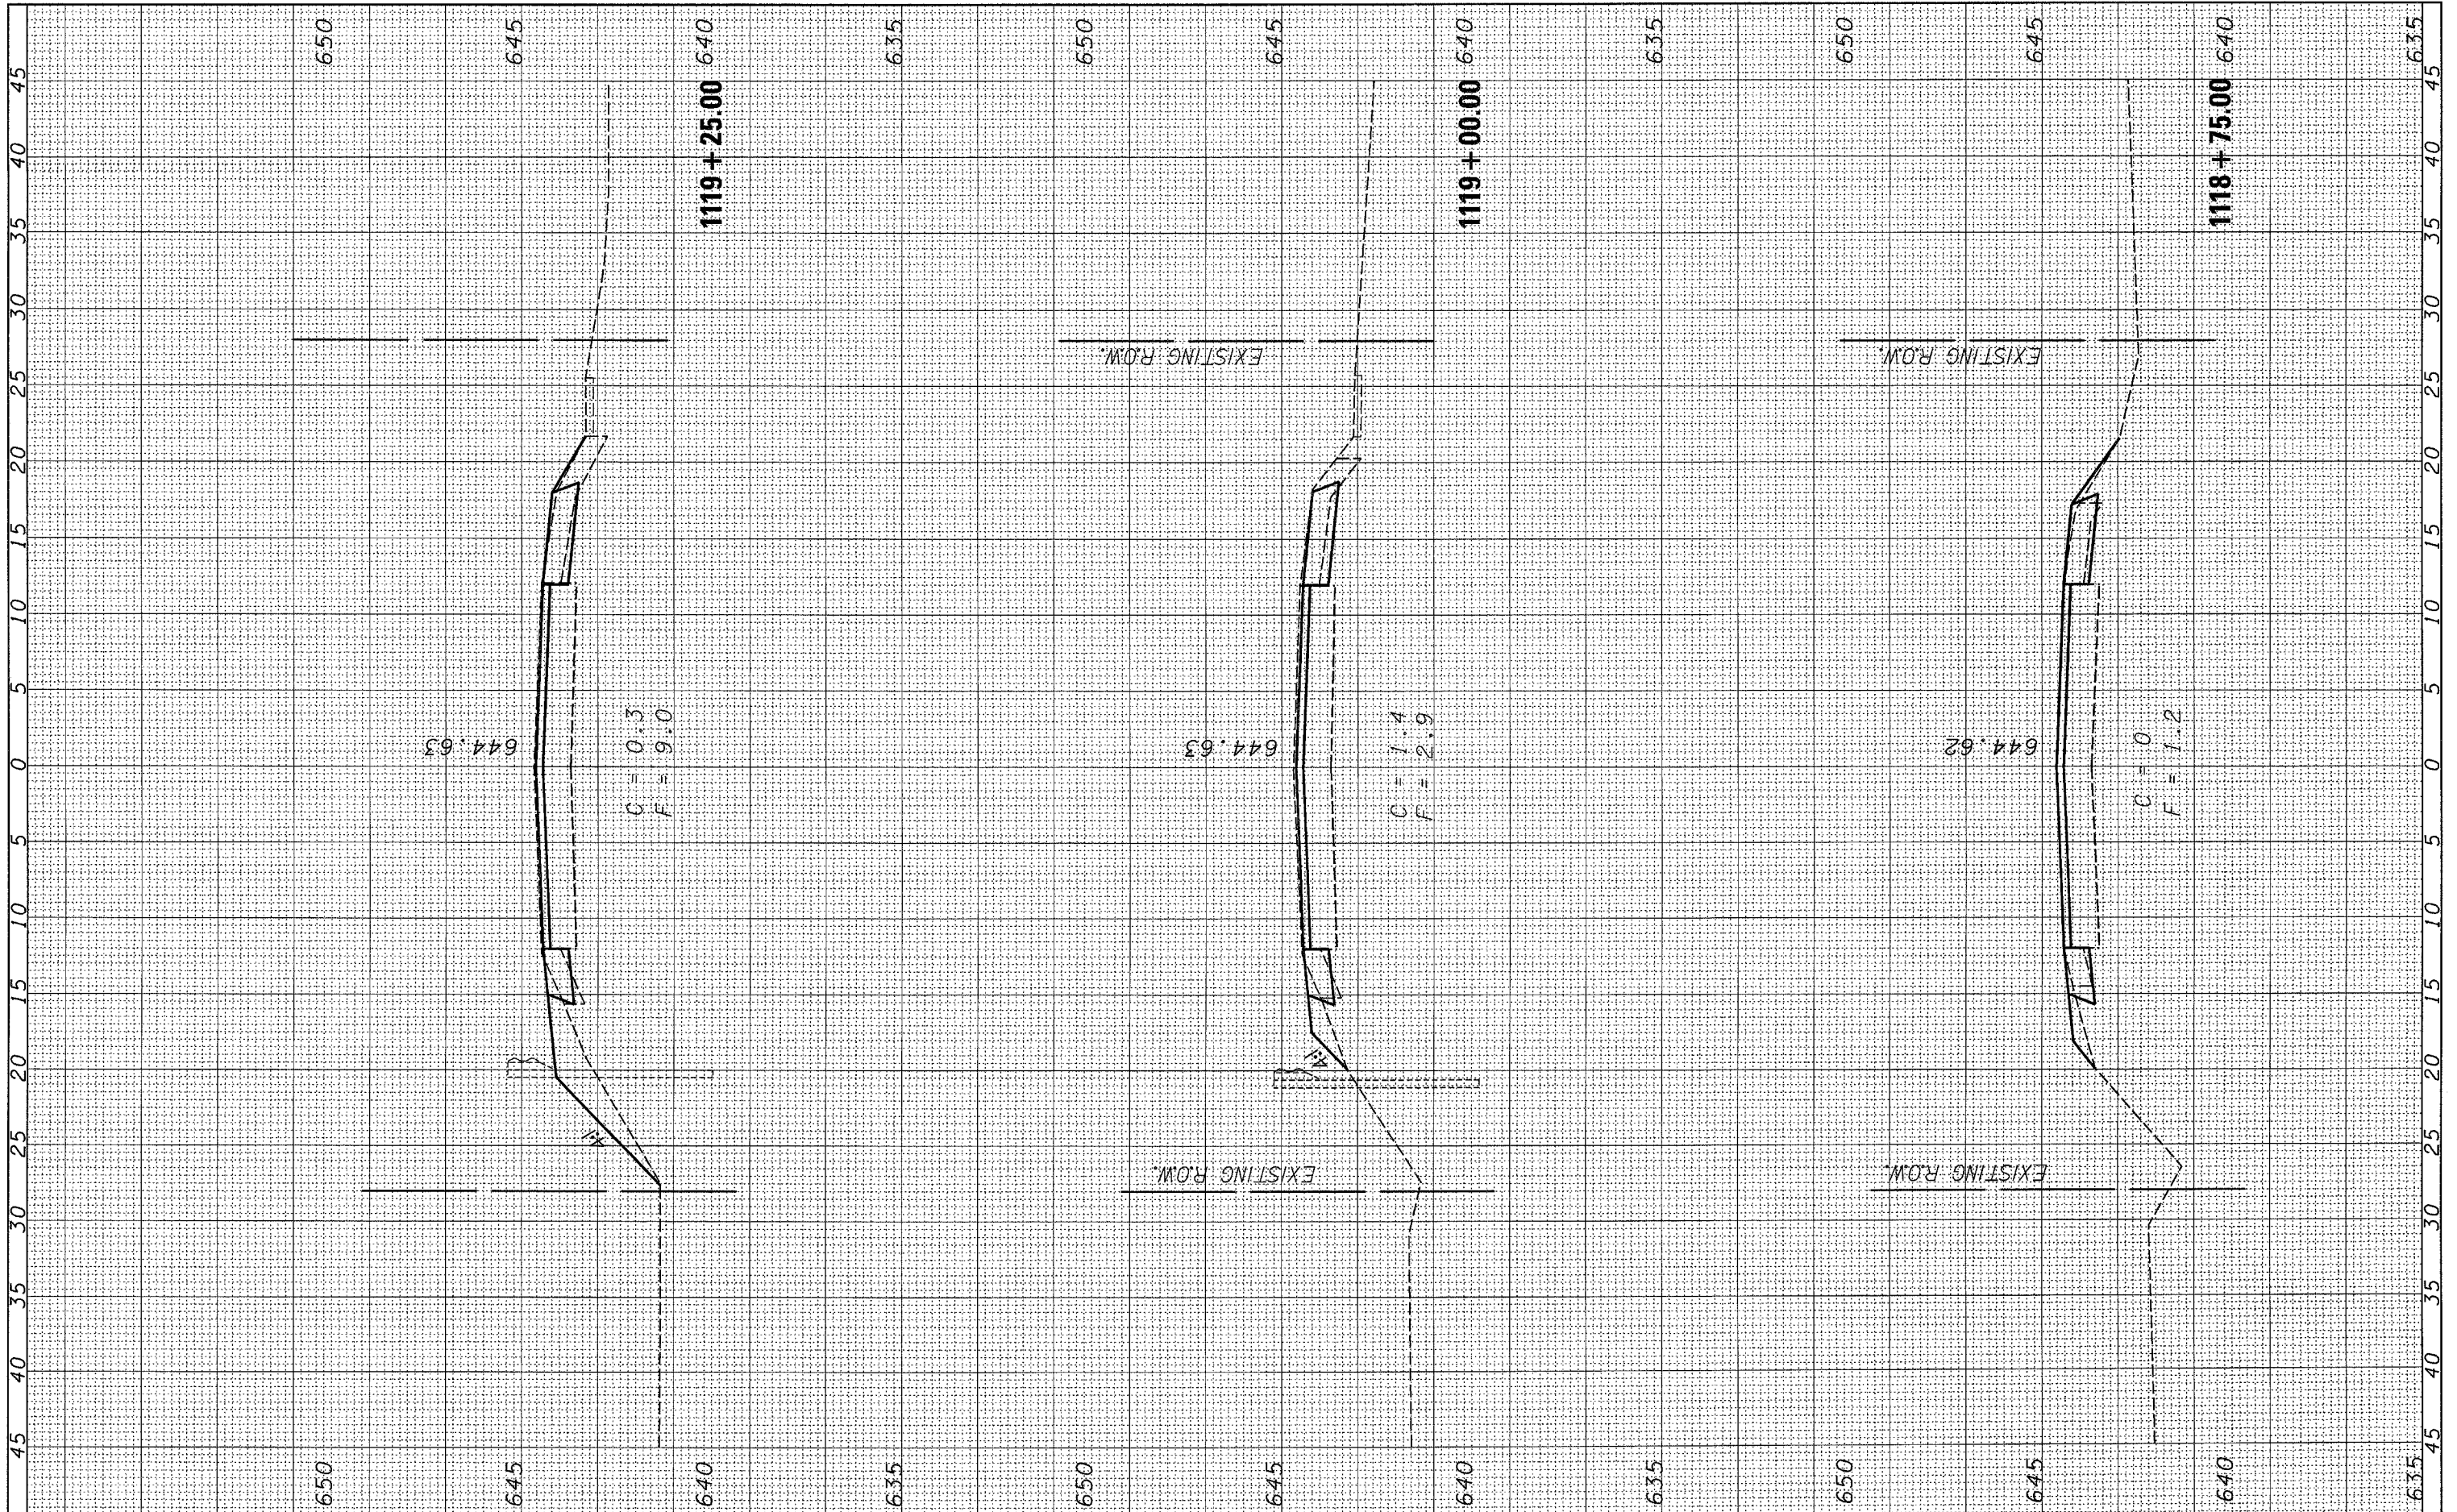

FILE NAME = c:\projects\ed03085\ssht.dgn
 USER NAME = Ferguson
 PLOT SCALE = 5.0000' / IN.
 PLOT DATE = Nov 01, 2007 - 07:17:58 AM

DESIGNED -	REVISED -
DRAWN -	REVISED -
CHECKED -	REVISED -
DATE -	REVISED -

STATE OF ILLINOIS
 DEPARTMENT OF TRANSPORTATION

CROSS-SECTION SHEETS

SCALE: SHEET NO. OF SHEETS STA. 1118+75.00 TO STA. 1119+25.00

F.A.S. RTE.	SECTION	COUNTY	TOTAL SHEETS	SHEET NO.
317	36 BR	IROQUOIS	29	26
CONTRACT NO. 66646				
FED. ROAD DIST. NO. ILLINOIS FED. AID PROJECT				