


FINAL SURVEY	SURVEYED	DATE
NOTE BOOK	PLOTTED	
NO.	DATE	
	AREAS CHECKED	

ORIGINAL SURVEY	SURVEYED	DATE
NOTE BOOK	PLOTTED	
NO.	DATE	
	AREAS CHECKED	

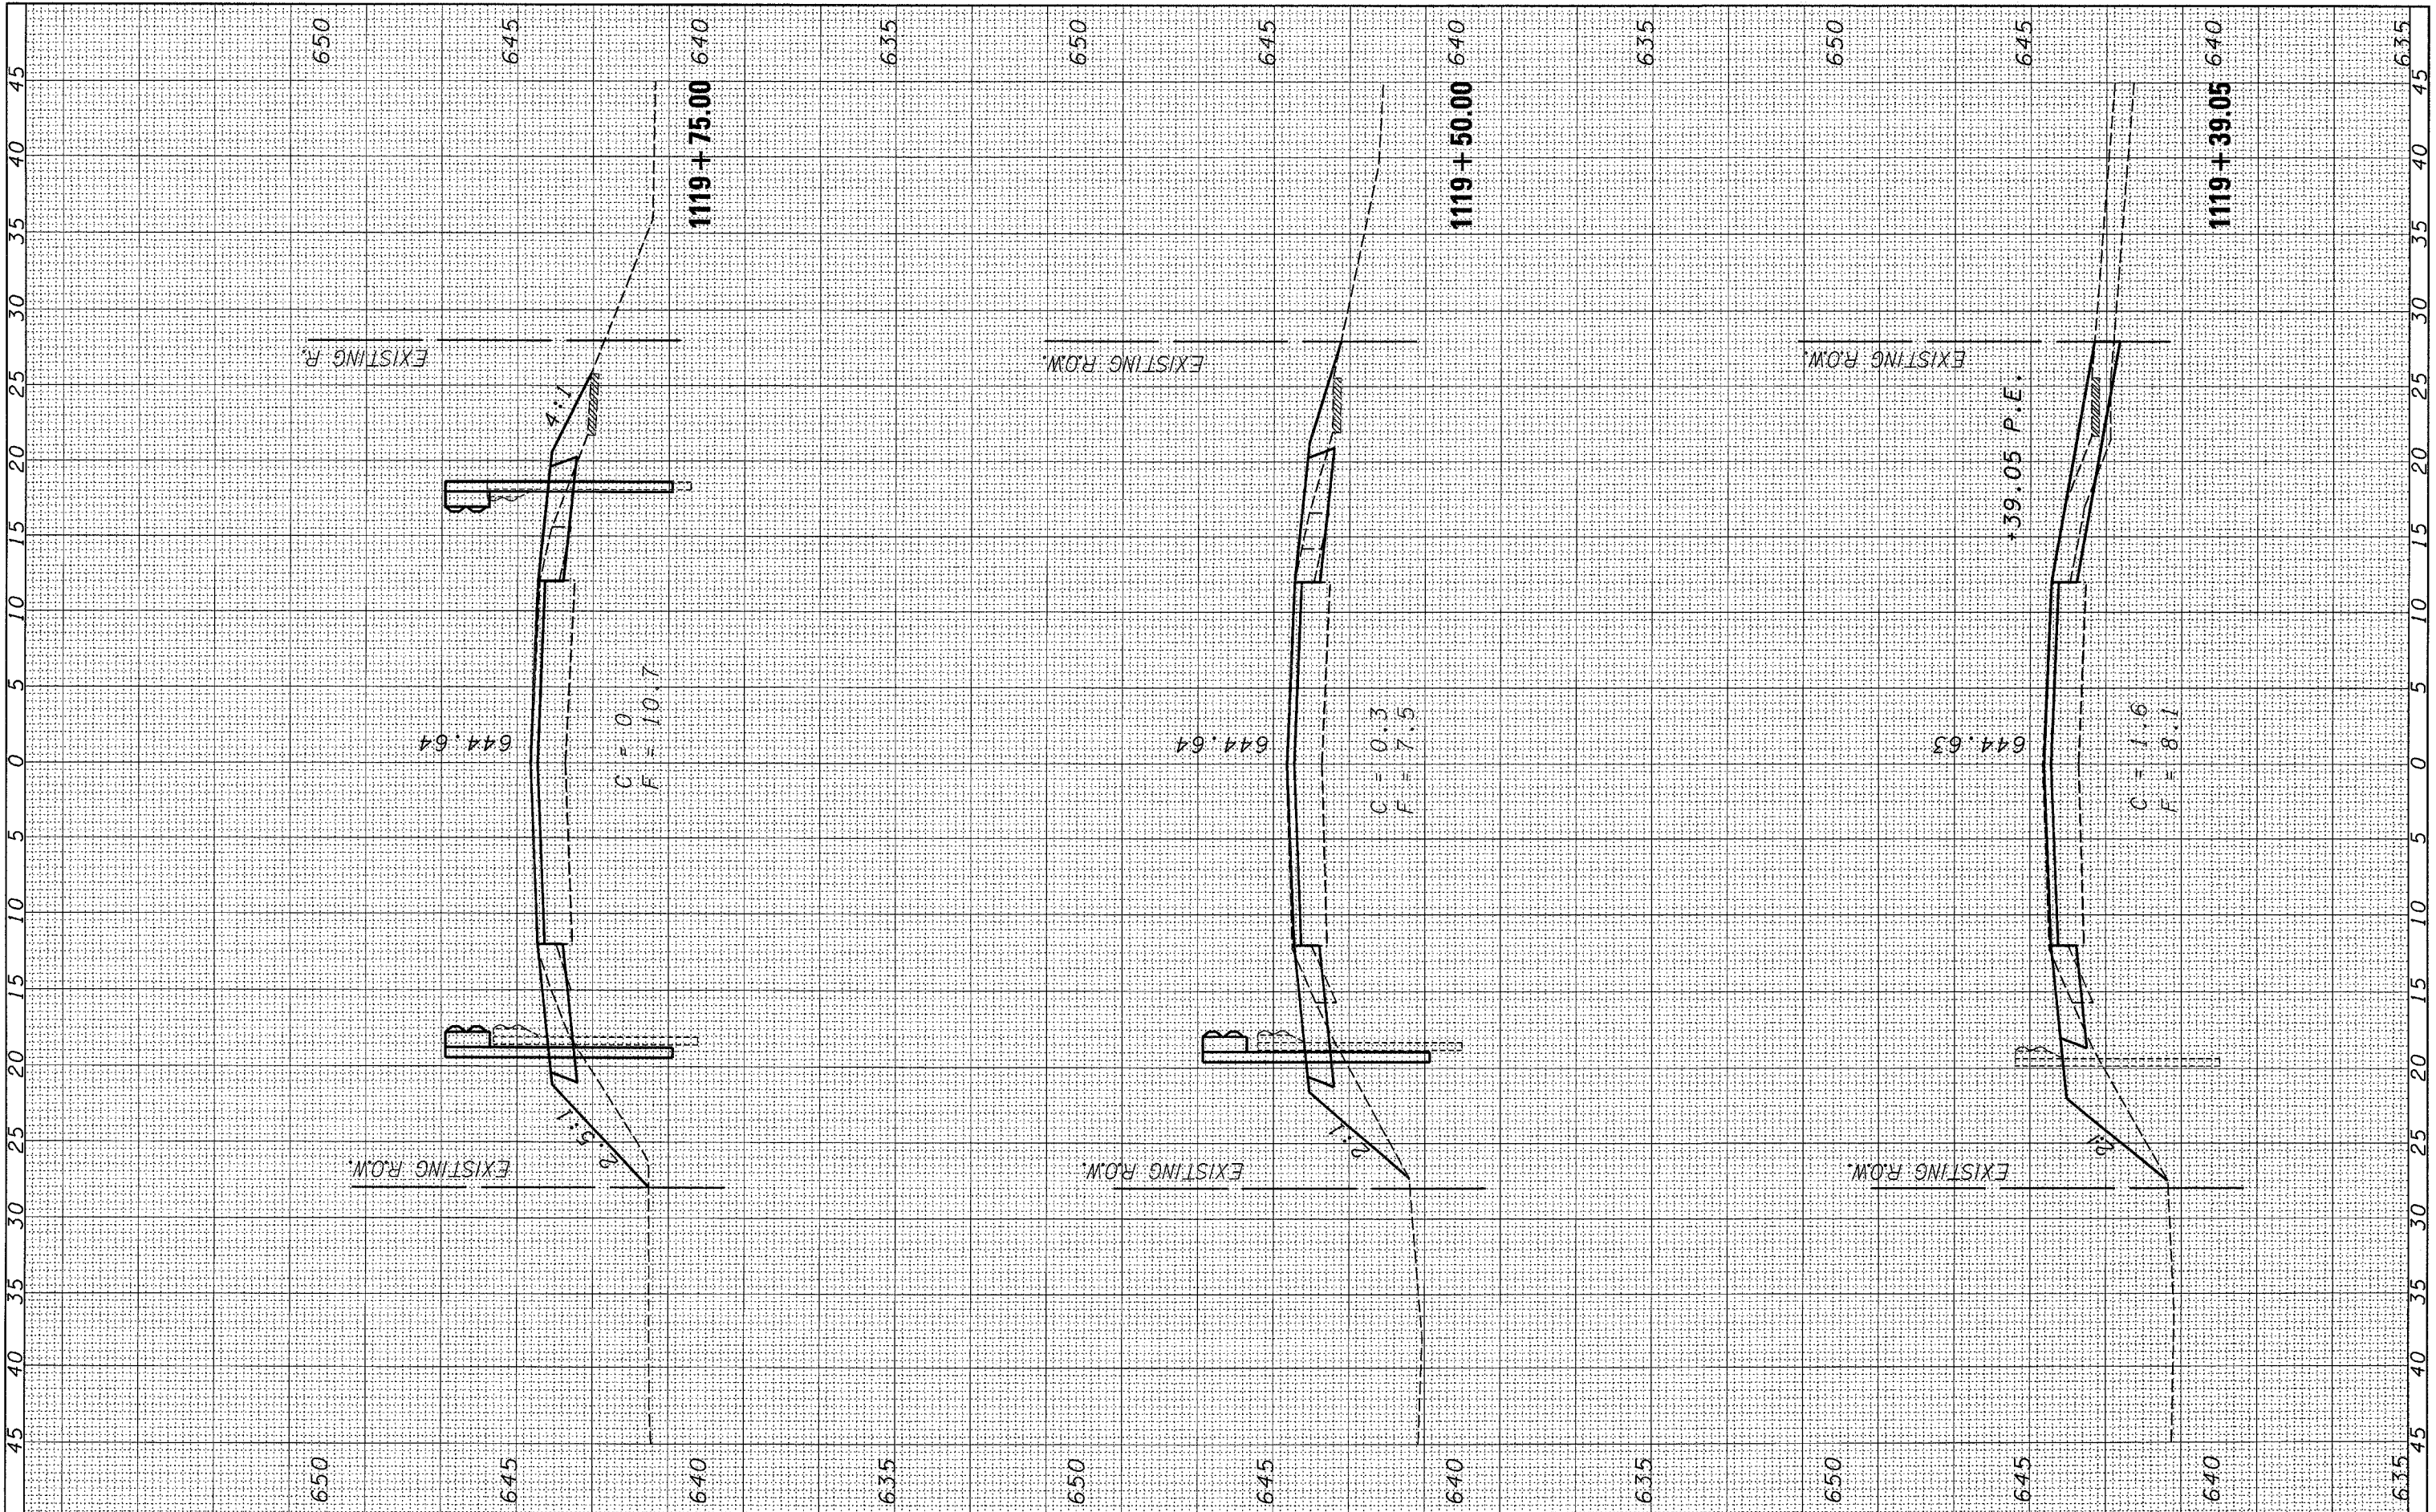

FILE NAME = c:\projects\ed\33806\wash.tdgn

USER NAME = Fergusonsa  
 DESIGNED -  
 DRAWN -  
 CHECKED -  
 DATE -  
 PLOT SCALE = 5.0000' / IN.  
 PLOT DATE = Nov 01, 2007 - 07:17:42 AM

REVISOR -  
 REVISIONS -  
 REVISIONS -  
 REVISIONS -  
 REVISIONS -

STATE OF ILLINOIS  
 DEPARTMENT OF TRANSPORTATION

CROSS-SECTION SHEETS

SCALE: SHEET NO. OF SHEETS STA. 1119+39.05 TO STA. 1119+75.00

F.A.S. RTE. 317	SECTION 36 BR	COUNTY IROUOIS	TOTAL SHEETS 29	SHEET NO. 27
FED. ROAD DIST. NO.		ILLINOIS FED. AID PROJECT		
CONTRACT NO. 66646				