



F.A.S. RTE.	SECTION	COUNTY	TOTAL SHEETS	SHEET NO.
1380		PEORIA	16	12

STA. 46+00 TO STA. 49+00  
 FED. ROAD DIST. NO. 4 ILLINOIS FED. AID PROJECT  
 D4 SCOUR MITIGATION 2008

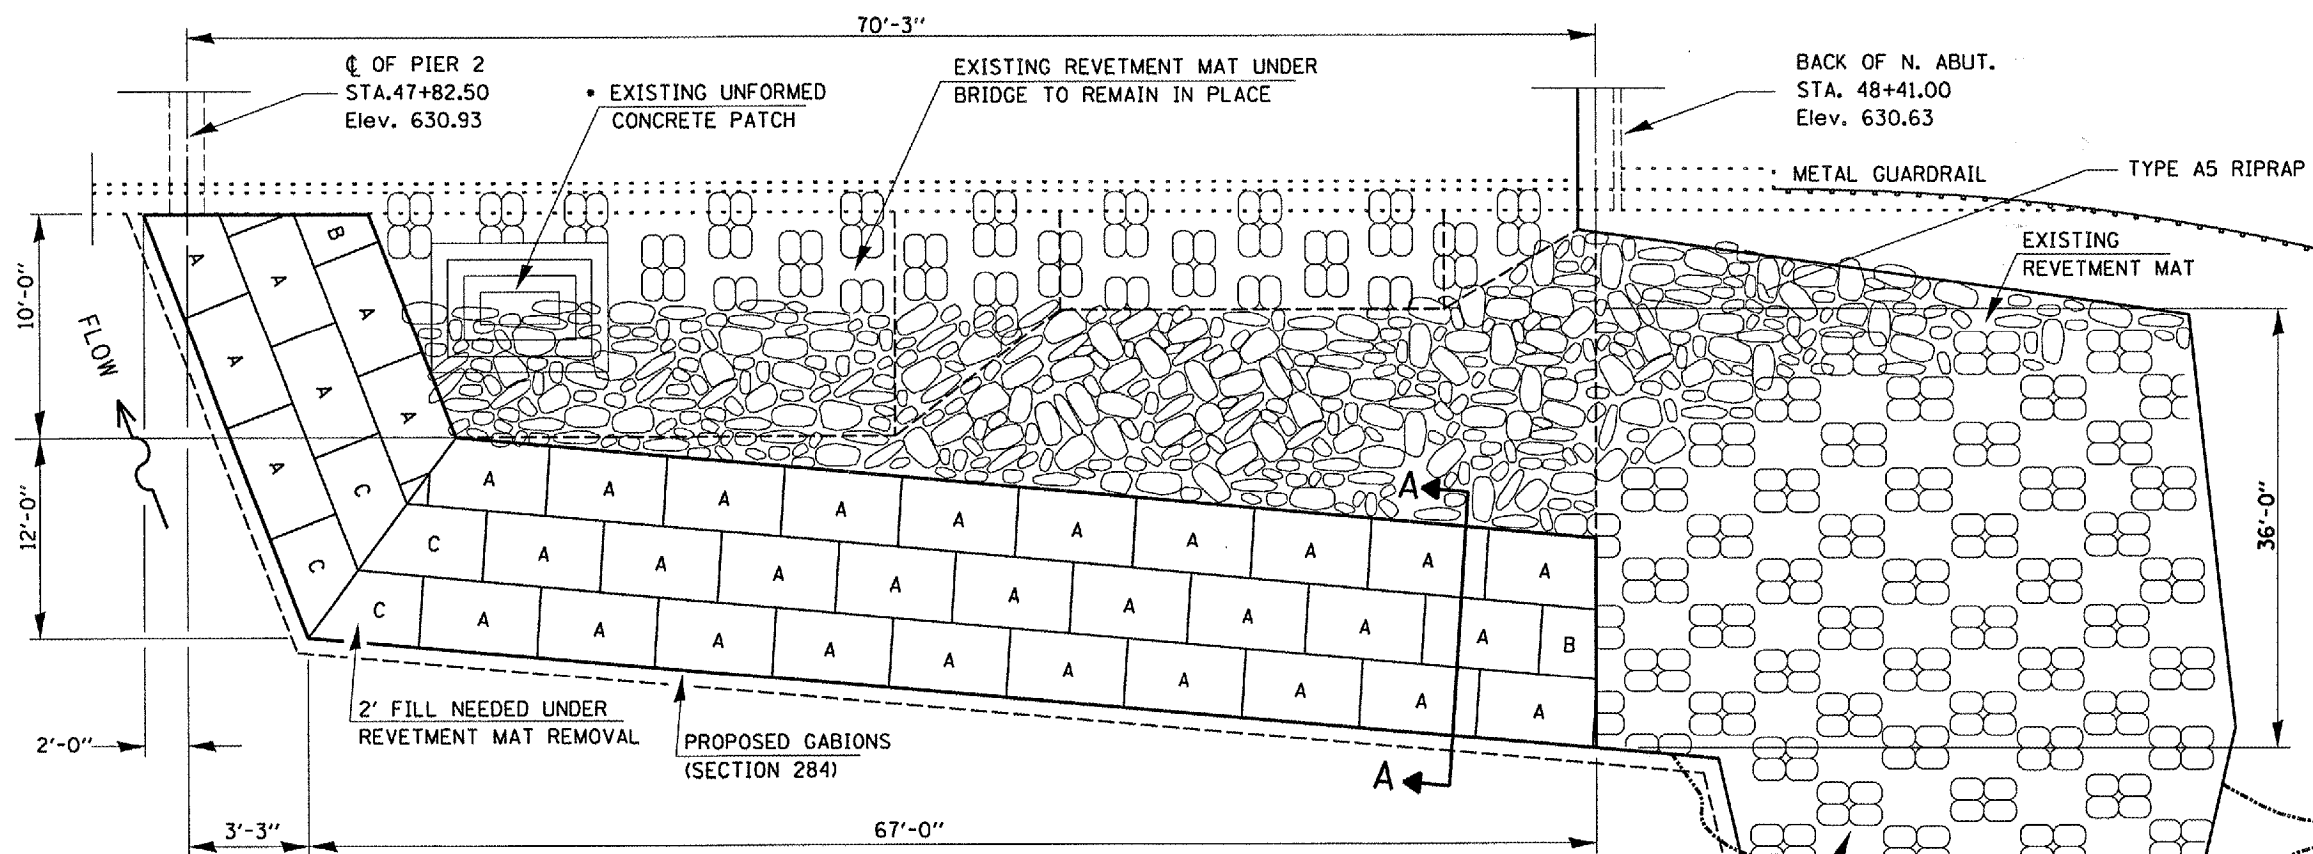

**GABION PLAN**

• EXISTING UNFORMED CONCRETE REMOVAL COST SHALL BE INCIDENTAL TO "REVETMENT MAT REMOVAL"

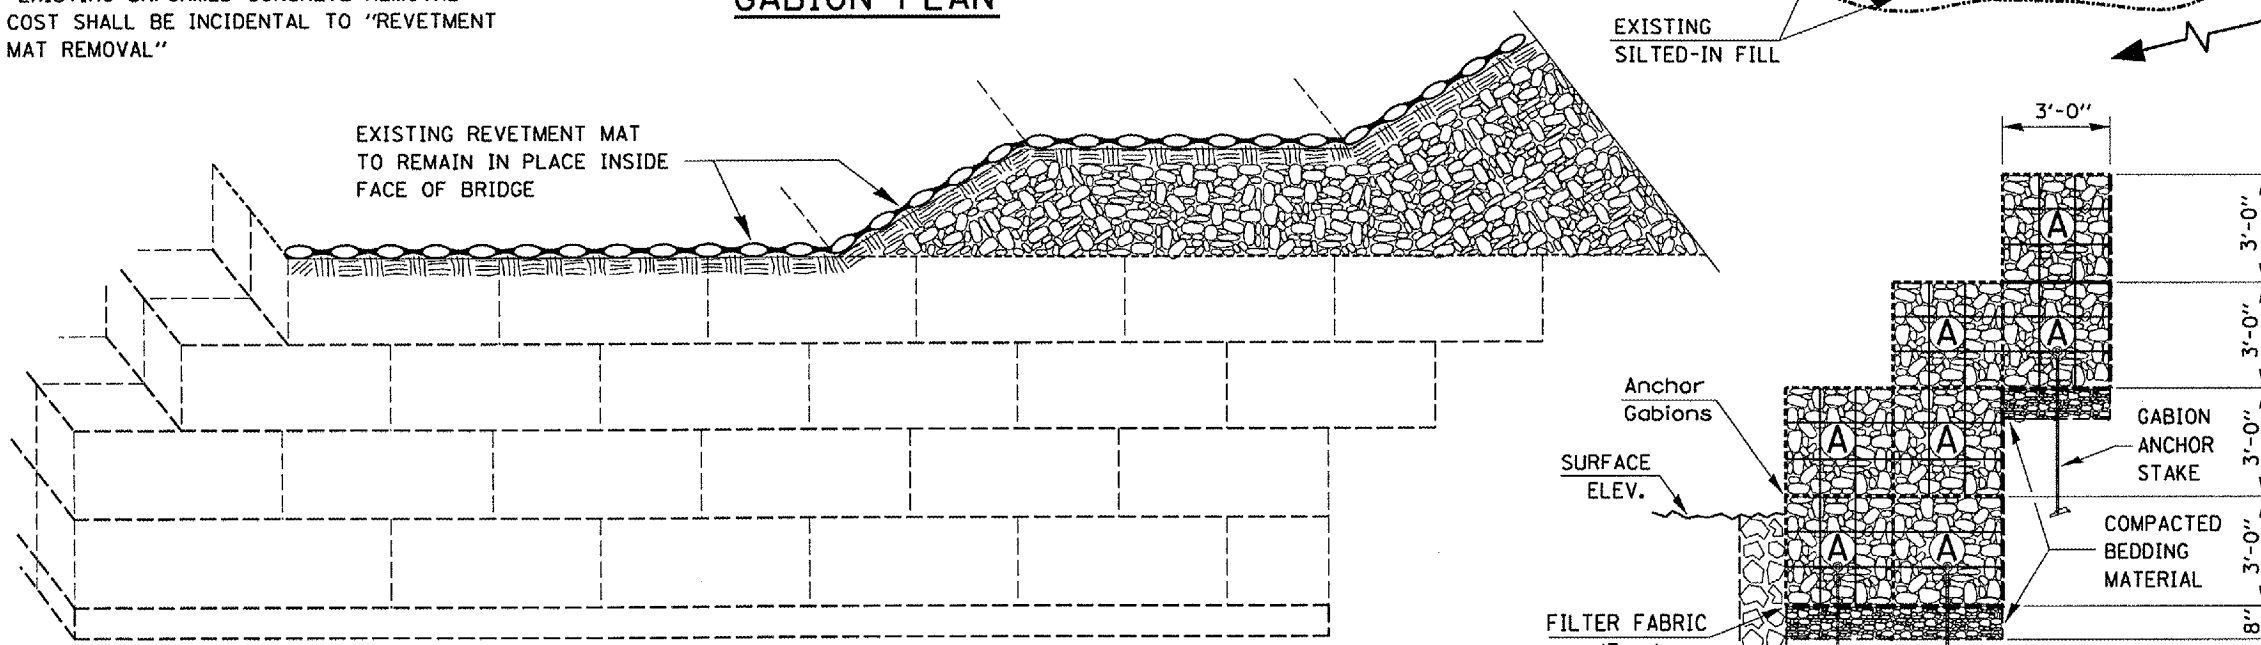

**PARTIAL ELEVATION**

**SECTION A-A**

**GABION LEGEND**

MARK	LENGTH	WIDTH	HEIGHT
A	6'	3'	3'
B	3'	3'	3'
C	VARIOUS	3'	3'

PLT DATE \* DWG \* FILES \* PLOT SCALE \* USLES \* REFERENCE \* WSP

REVISIONS	
NAME	DATE

Structure (SN 072-0155) carrying IL 91 over Kickapoo Creek 1.5 mi.S.of Dunlap

ILLINOIS DEPARTMENT OF TRANSPORTATION  
**PROPOSED COUNTERMEASURE PLAN**

SCALE: VERT. HORIZ. DATE 03-18-2006

DRAWN BY CEJ  
 CHECKED BY