


F.A.S. RTE.	SECTION	COUNTY	TOTAL SHEETS	SHEET NO.
1380		PEORIA	16	13
STA. 46+00		TO STA. 49+00		
FED. ROAD DIST. NO. 4 ILLINOIS FED. AID PROJECT				
• D4 SCOUR MITIGATION 2008				

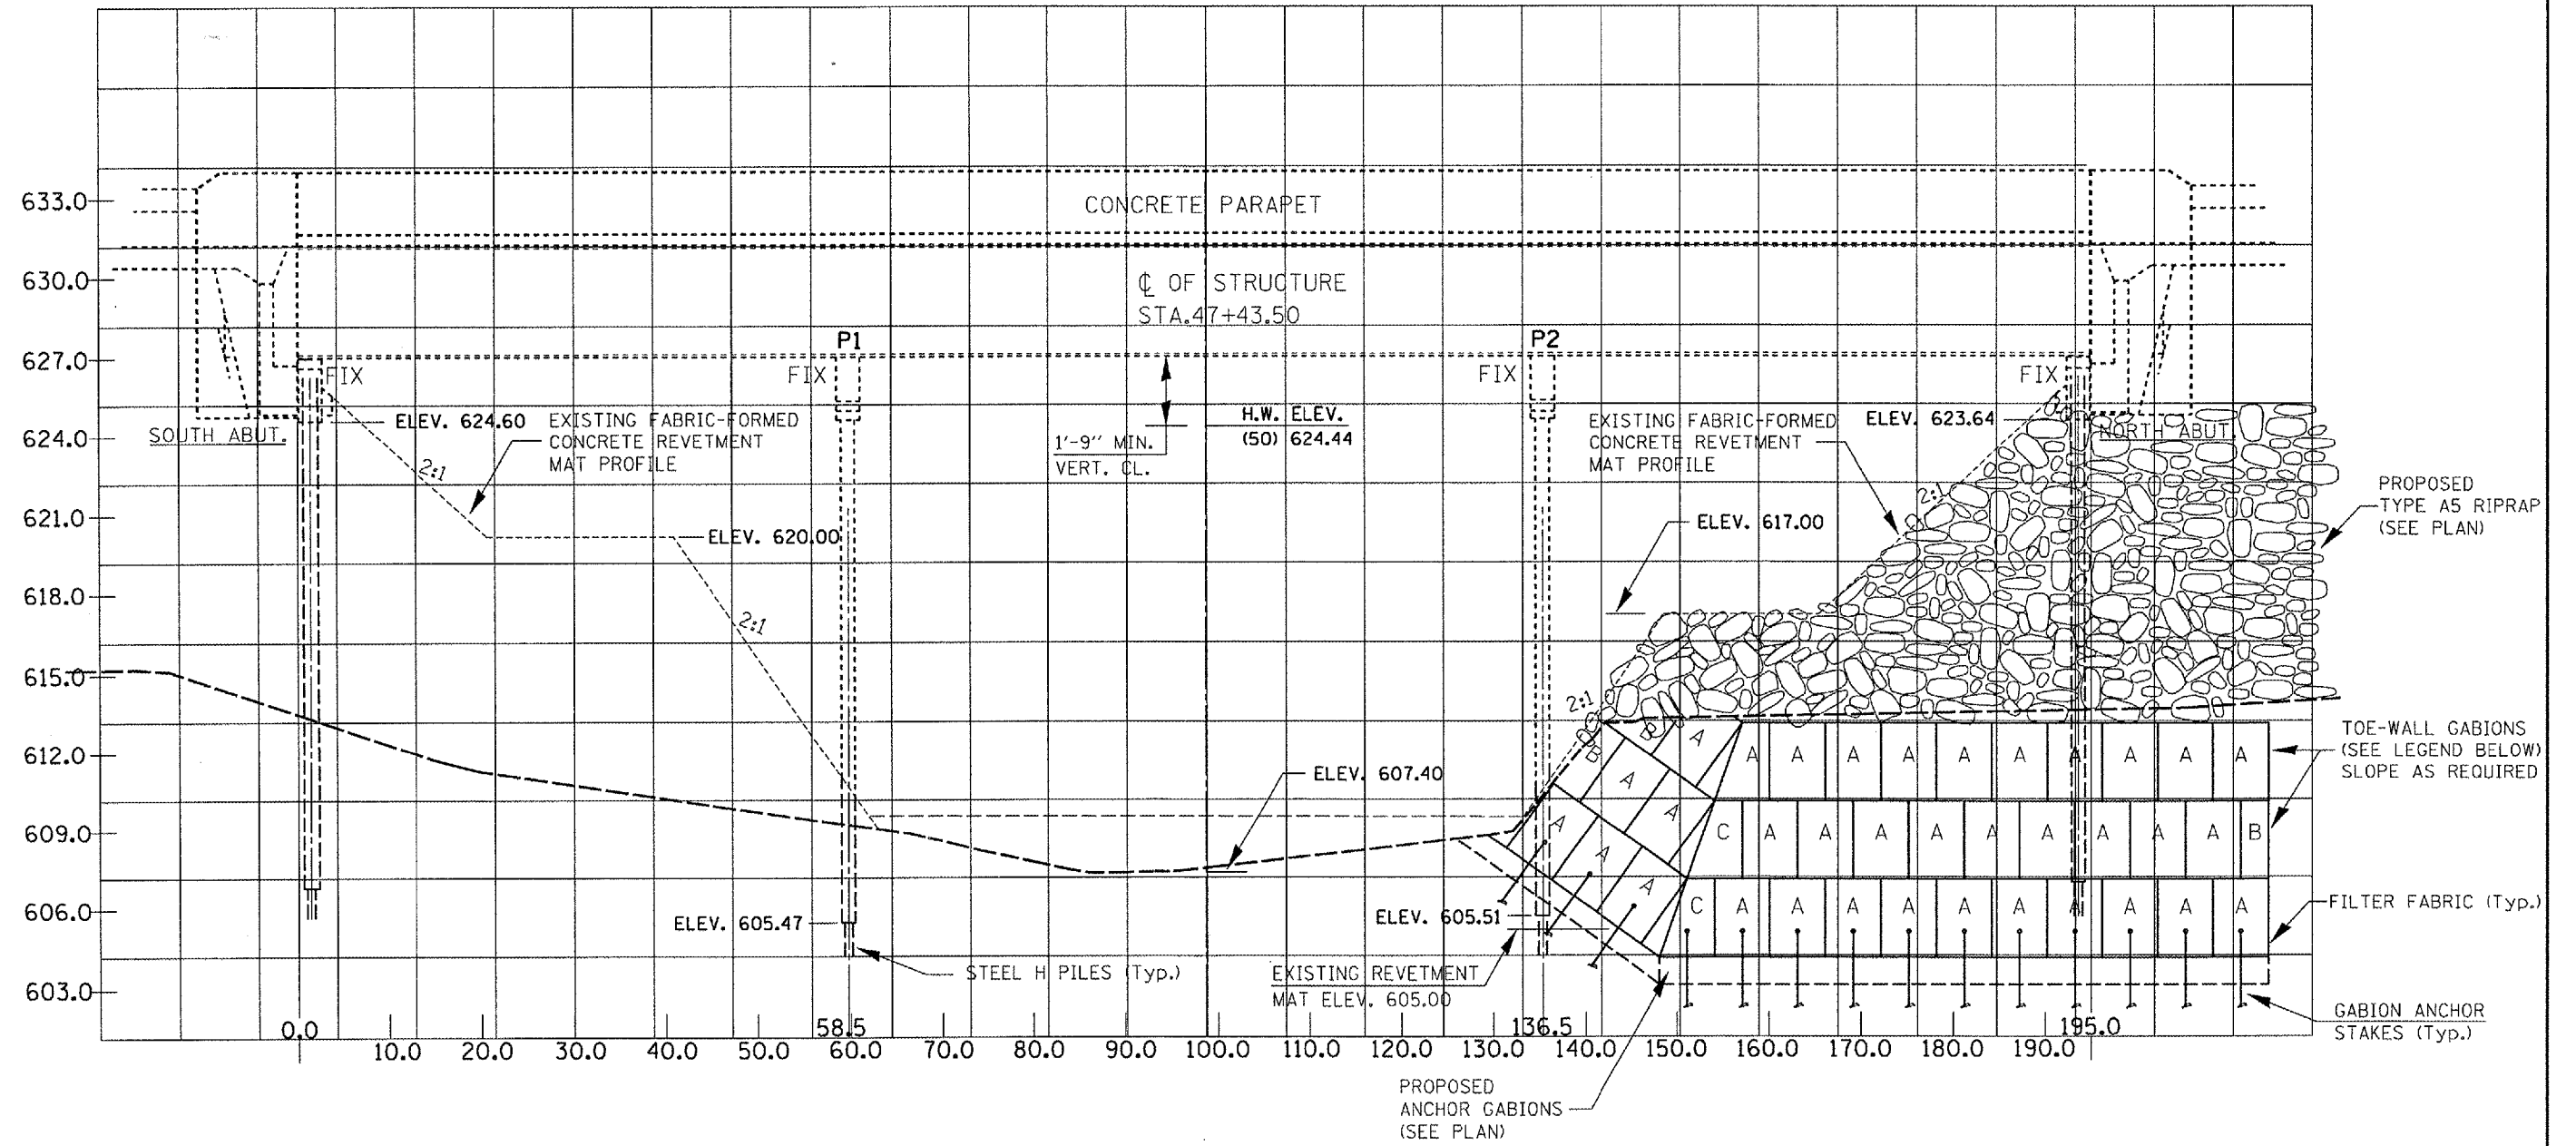

ELEVATION
(Looking Downstream)

Structure (SN 072-0155) carrying IL 91 over Kickapoo Creek 1.5 mi. S. of Dunlap

GABION LEGEND			
MARK	LENGTH	WIDTH	HEIGHT
A	6'	3'	3'
B	3'	3'	3'
C	VARIOUS	3'	3'

REVISIONS	
NAME	DATE

ILLINOIS DEPARTMENT OF TRANSPORTATION

GABION TOE-WALL CROSS SECTION

SCALE: VERT. HORIZ.
DATE 06-01-2006

DRAWN BY CEJ
CHECKED BY

PLOT DATE: 06/01/06
FILE NAME: 061113.DWG
PLOT SCALE: 1/8\"/>