


F.A.I. RTE.	SECTION	COUNTY	TOTAL SHEETS	SHEET NO.
F.A.I. 74	72(7,8,9,9-1)LS	PEORIA	19	11
STA.		TO STA.		
FED. ROAD DIST. NO.		ILLINOIS	FED. AID PROJECT	

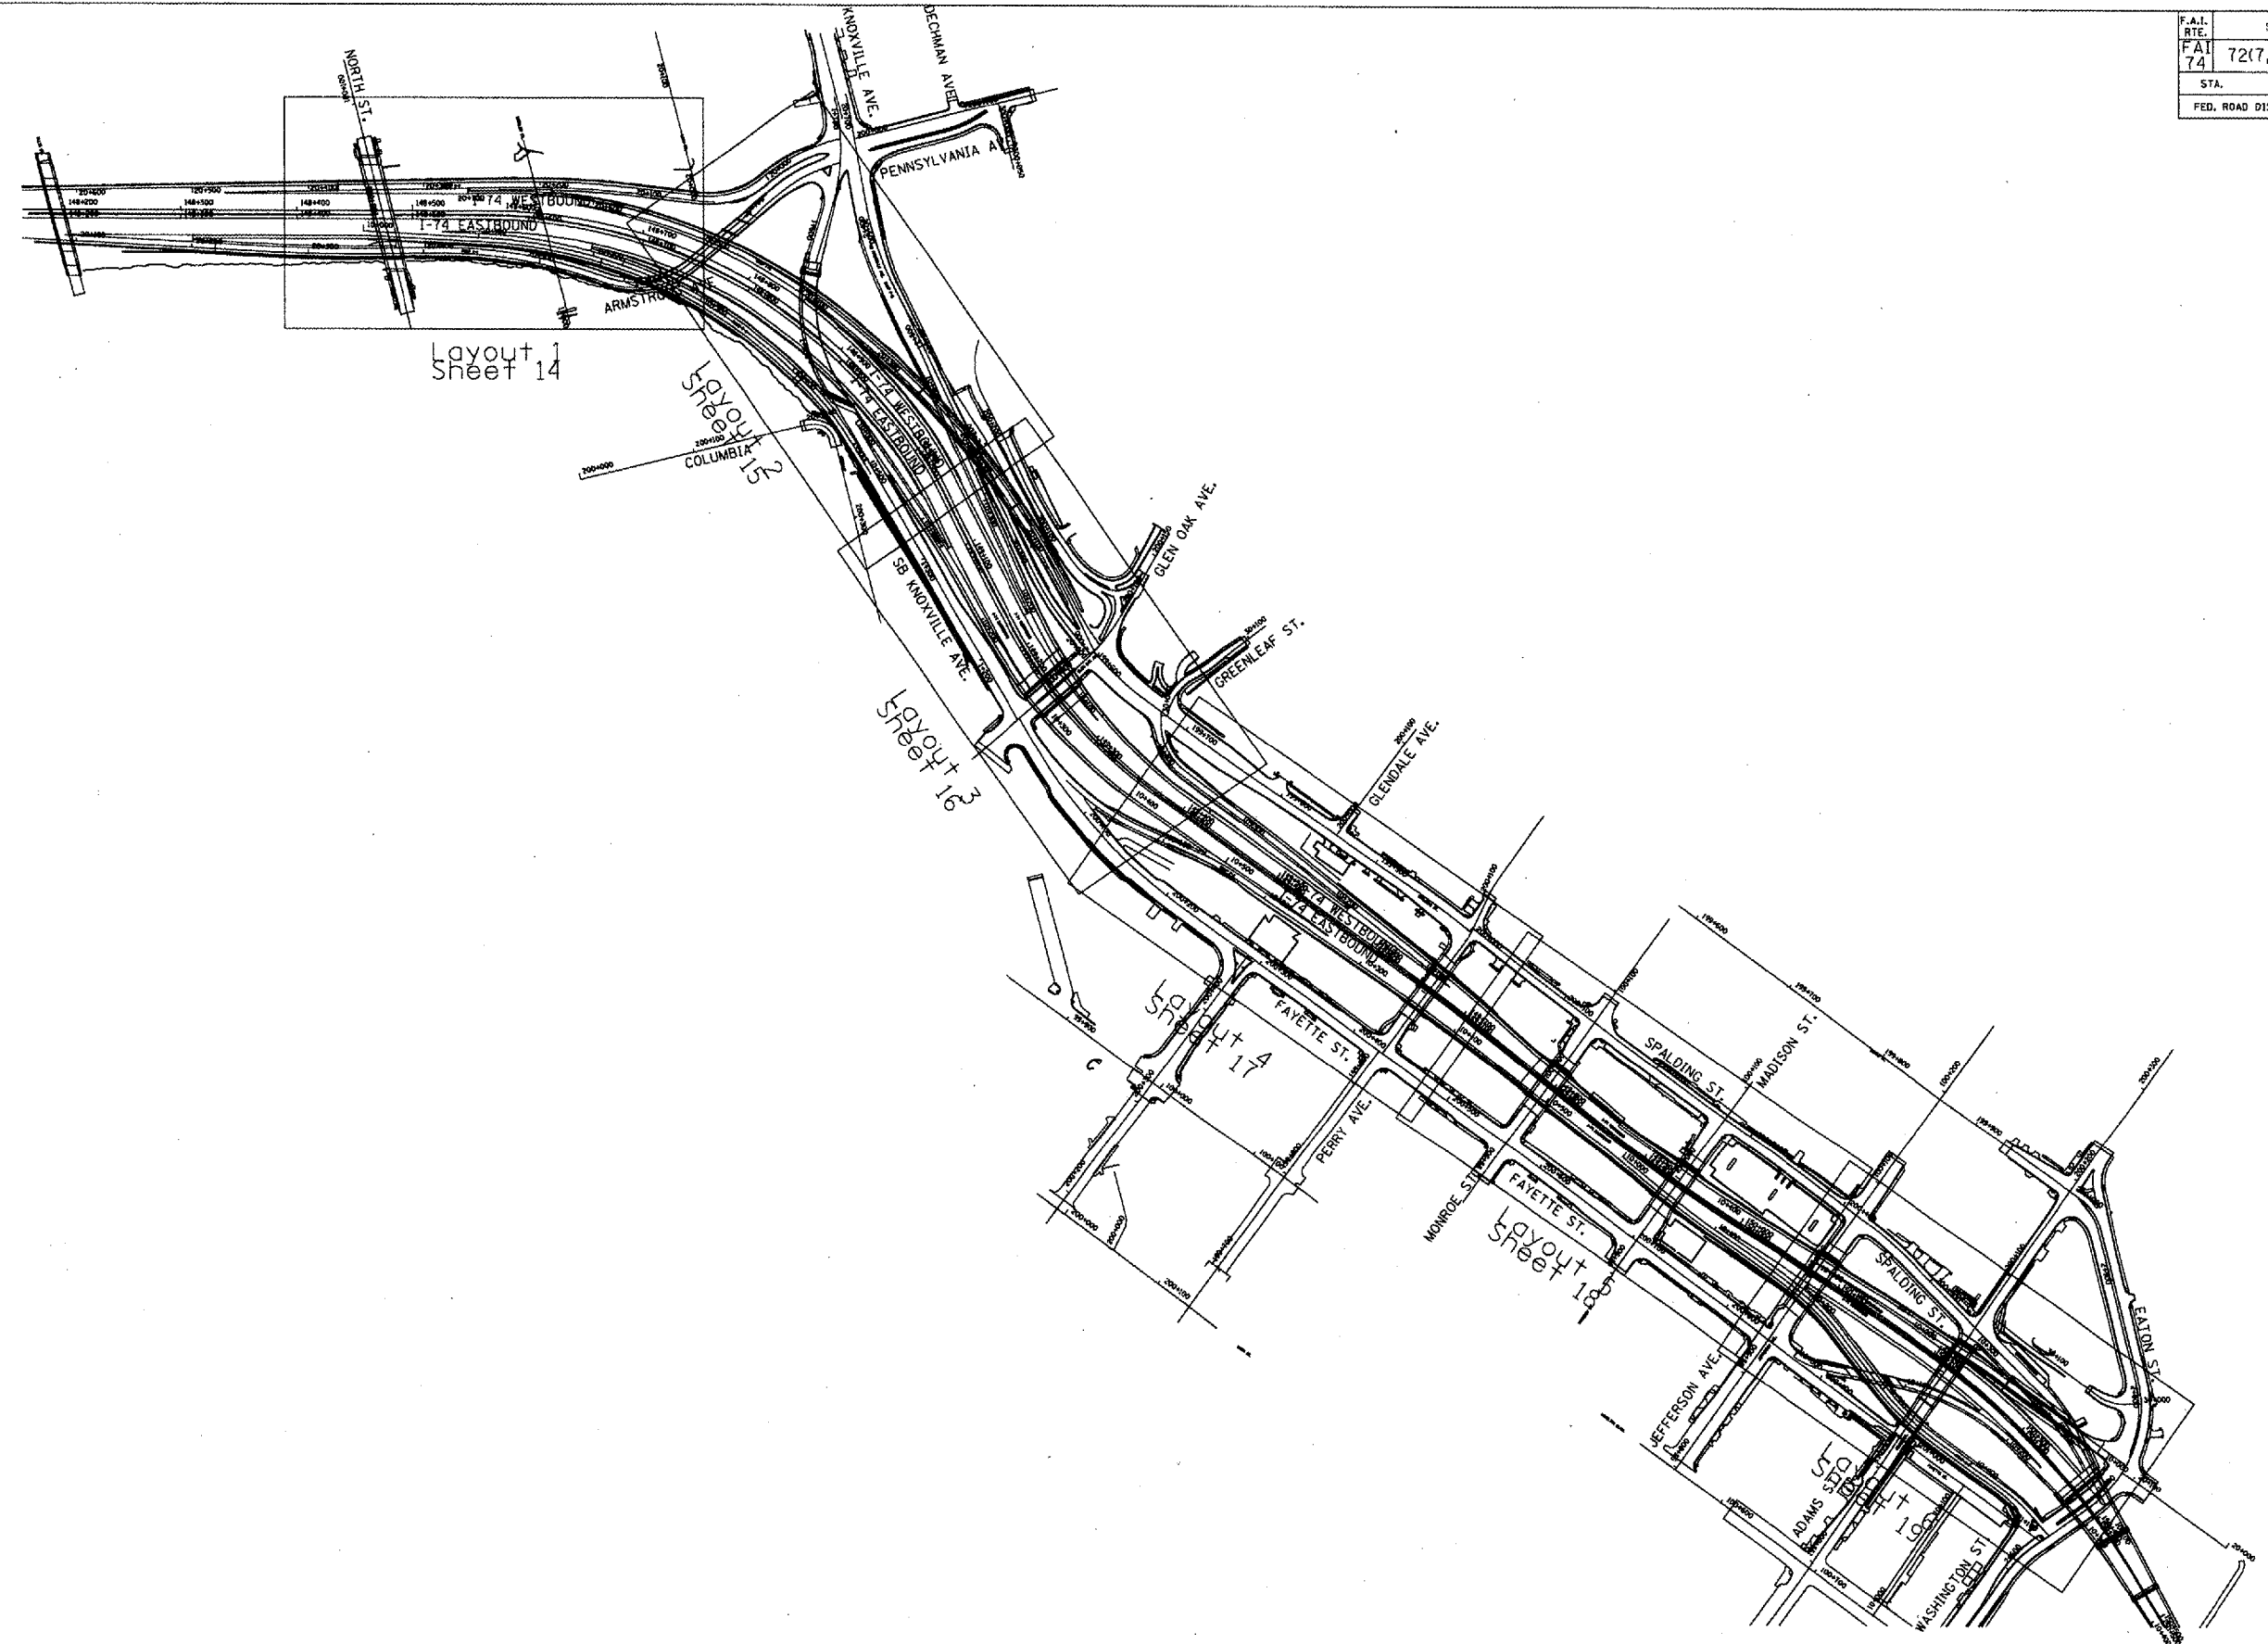

ILLINOIS DEPARTMENT OF TRANSPORTATION  
F.A.I. ROUTE 74 (I-74)

OVERALL SCHEMATIC PLAN

SCALE = 1:30000  
DATE:

DRAWN BY: K.K.K.  
CHECKED BY: R.J.D.