



F.A.I. RTE.	SECTION	COUNTY	TOTAL SHEETS	SHEET NO.
74	72(7,8,9,9-1)LS	PEORIA	19	14
STA.		TO STA.		
FED. ROAD DIST. NO.		ILLINOIS	FED. AID PROJECT	

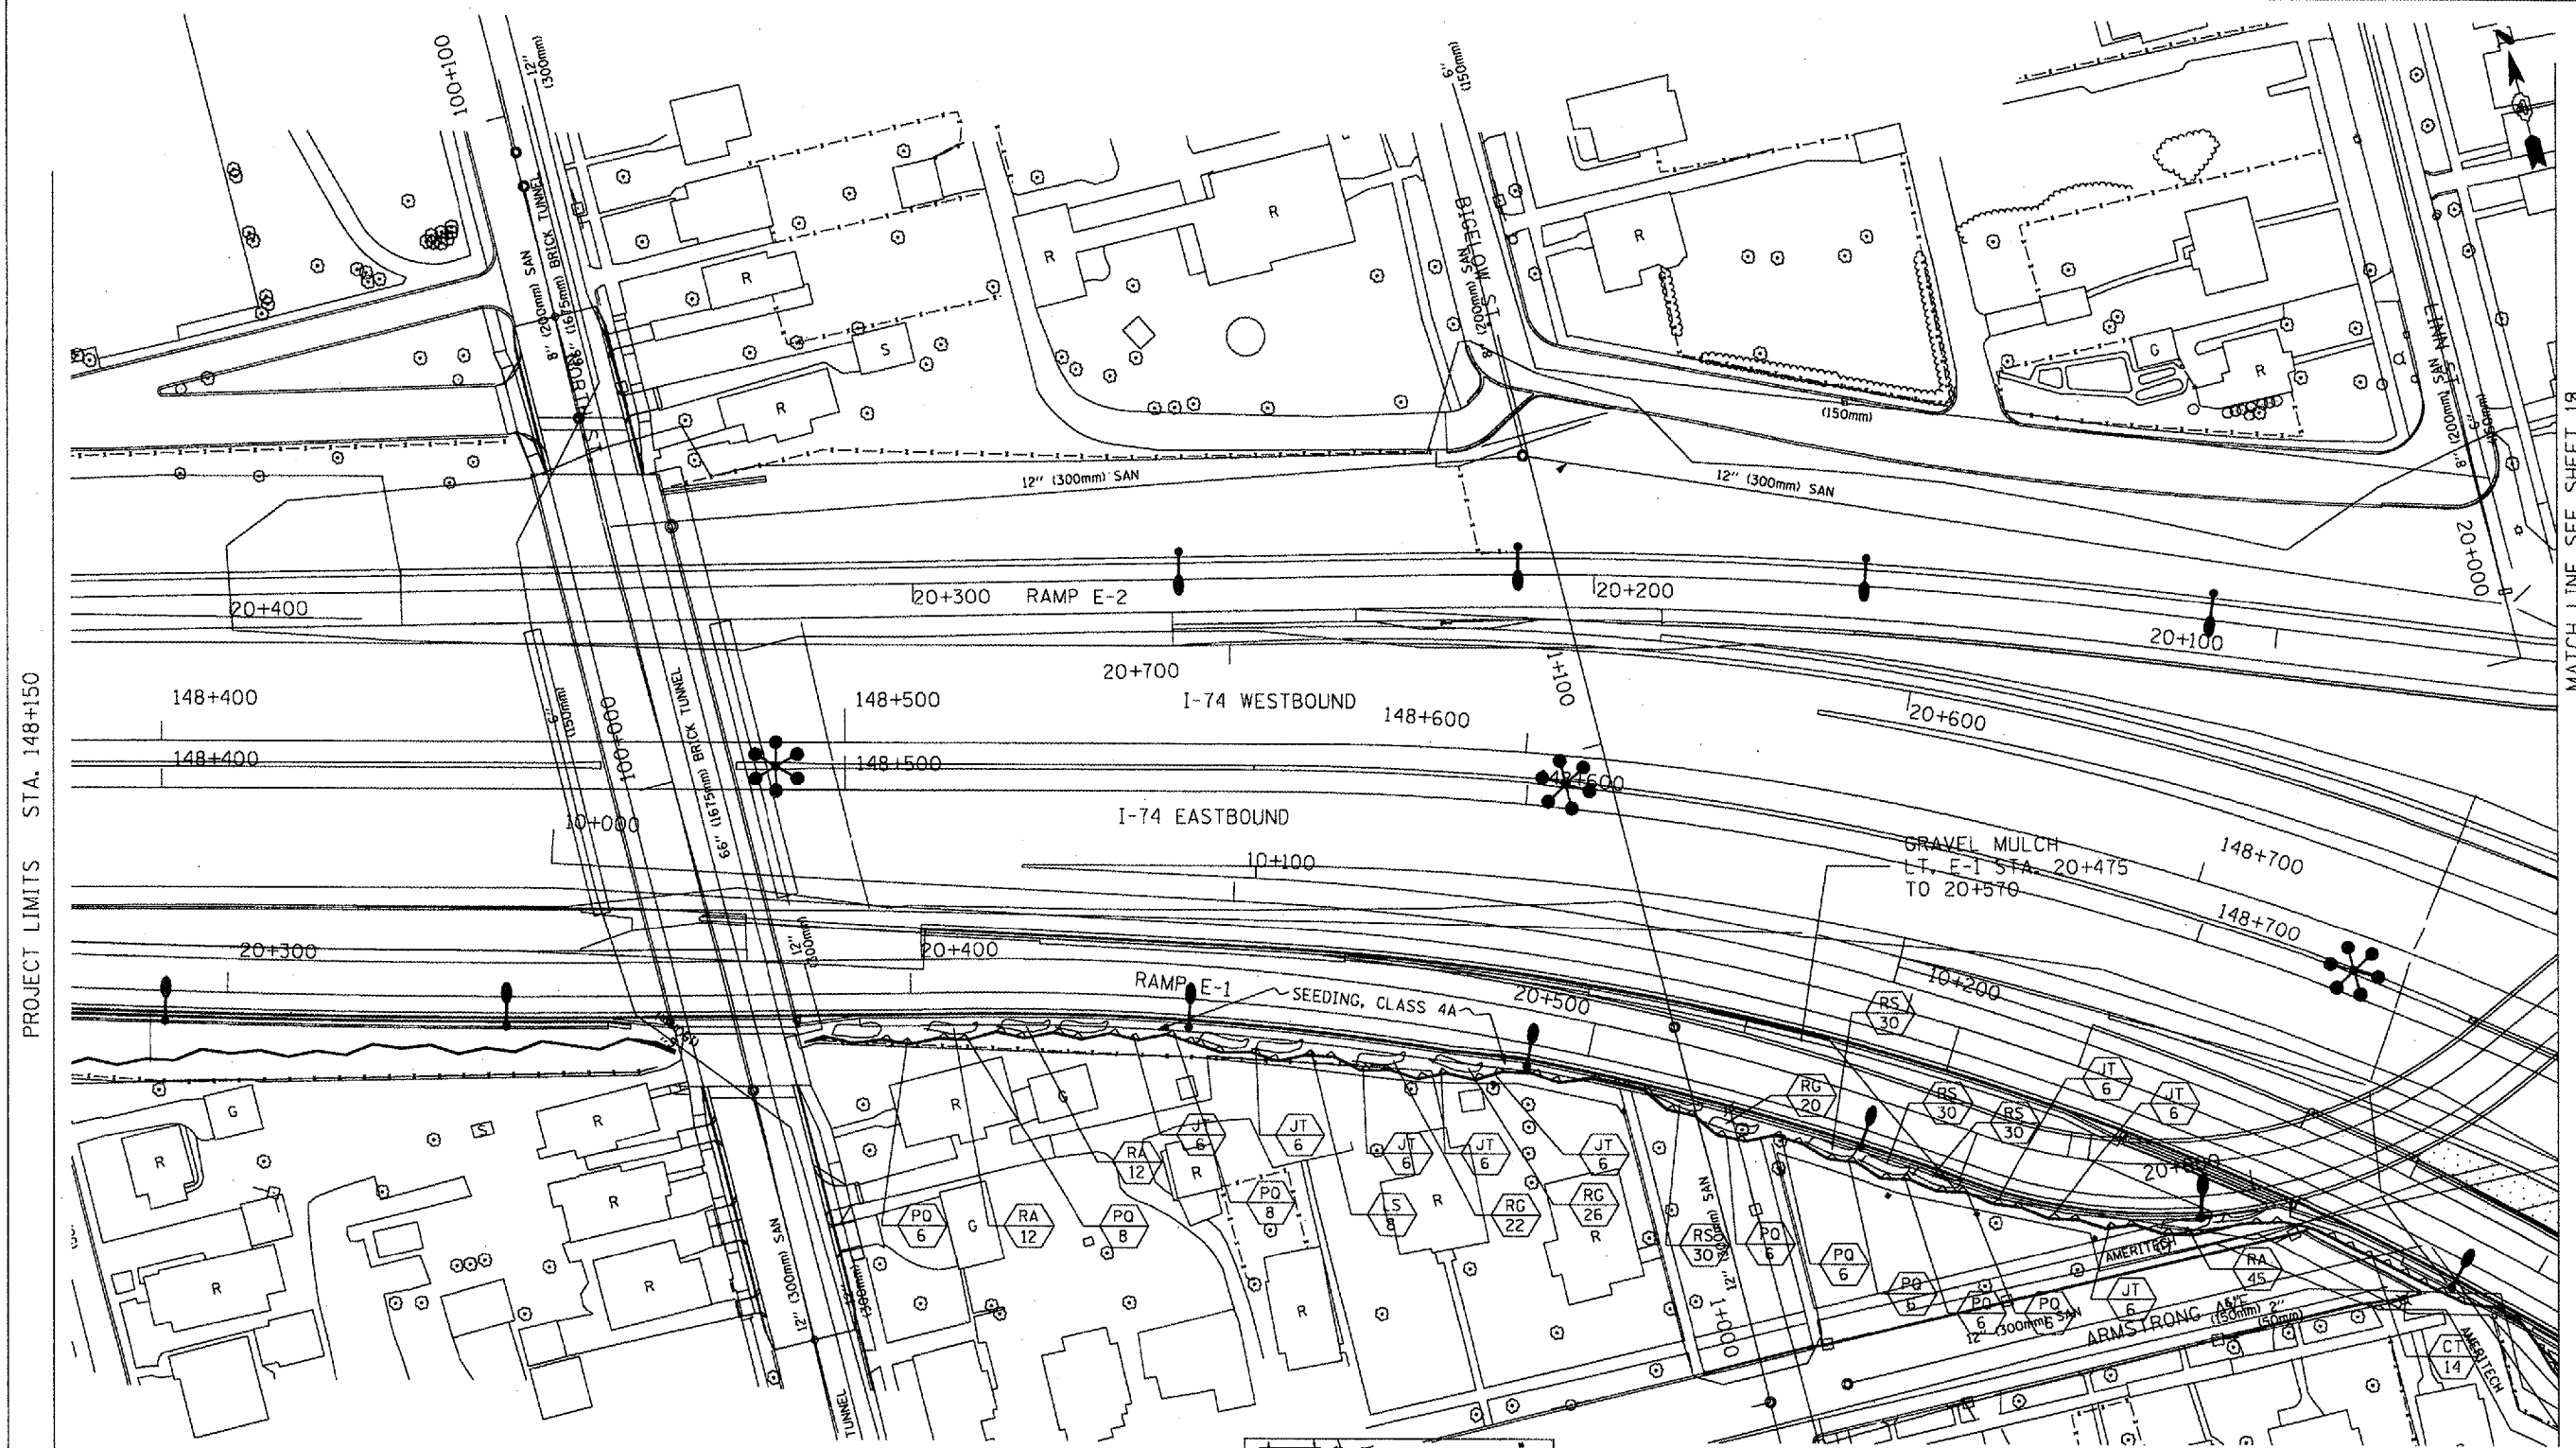

- LEGEND**
- VINES ON SOUND/RETAINING WALL
 - SHRUBS
 - PROPOSED EVERGREEN TREE
 - PROPOSED SMALL ORNAMENTAL TREE
 - PROPOSED SHADE TREE (5' DIA. MULCH SAUCER-TYP. -FOR ALL TREES & SHRUBS)
 - INTERSEEDING, CLASS 4A AND/OR 5
 - PERENNIAL PLANTS, FOR SUN
 - PROPOSED PERENNIAL PLANTS, FOR SUN (REFER TO SHEET NO. 9)
 - PROPOSED PLANT KEY (REFER TO SHEET NO. 7)
 - PROPOSED QUANTITY OF SPECIFIED PLANT
 - PROPOSED IRRIGATION CONNECTION

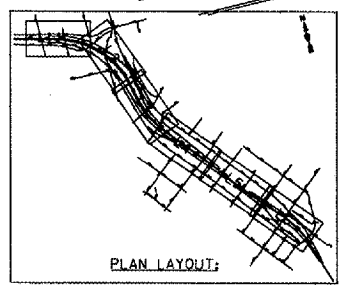

ILLINOIS DEPARTMENT OF TRANSPORTATION
 F.A.I. ROUTE 74 (I-74)
LANDSCAPE - LAYOUT 1

SCALE = 1:500 M
 DATE: _____
 DRAWN BY: K.K.K.
 CHECKED BY: R.J.D.

MATCH LINE SEE SHEET 18

PROJECT LIMITS STA. 148+150