


F.A.I. RTE. 74	SECTION 72(7,8,9,9-1)LS	COUNTY PEORIA	TOTAL SHEETS 19	SHEET NO. 17
STA. FED. ROAD DIST. NO.		TO STA. ILLINOIS		FED. AID PROJECT

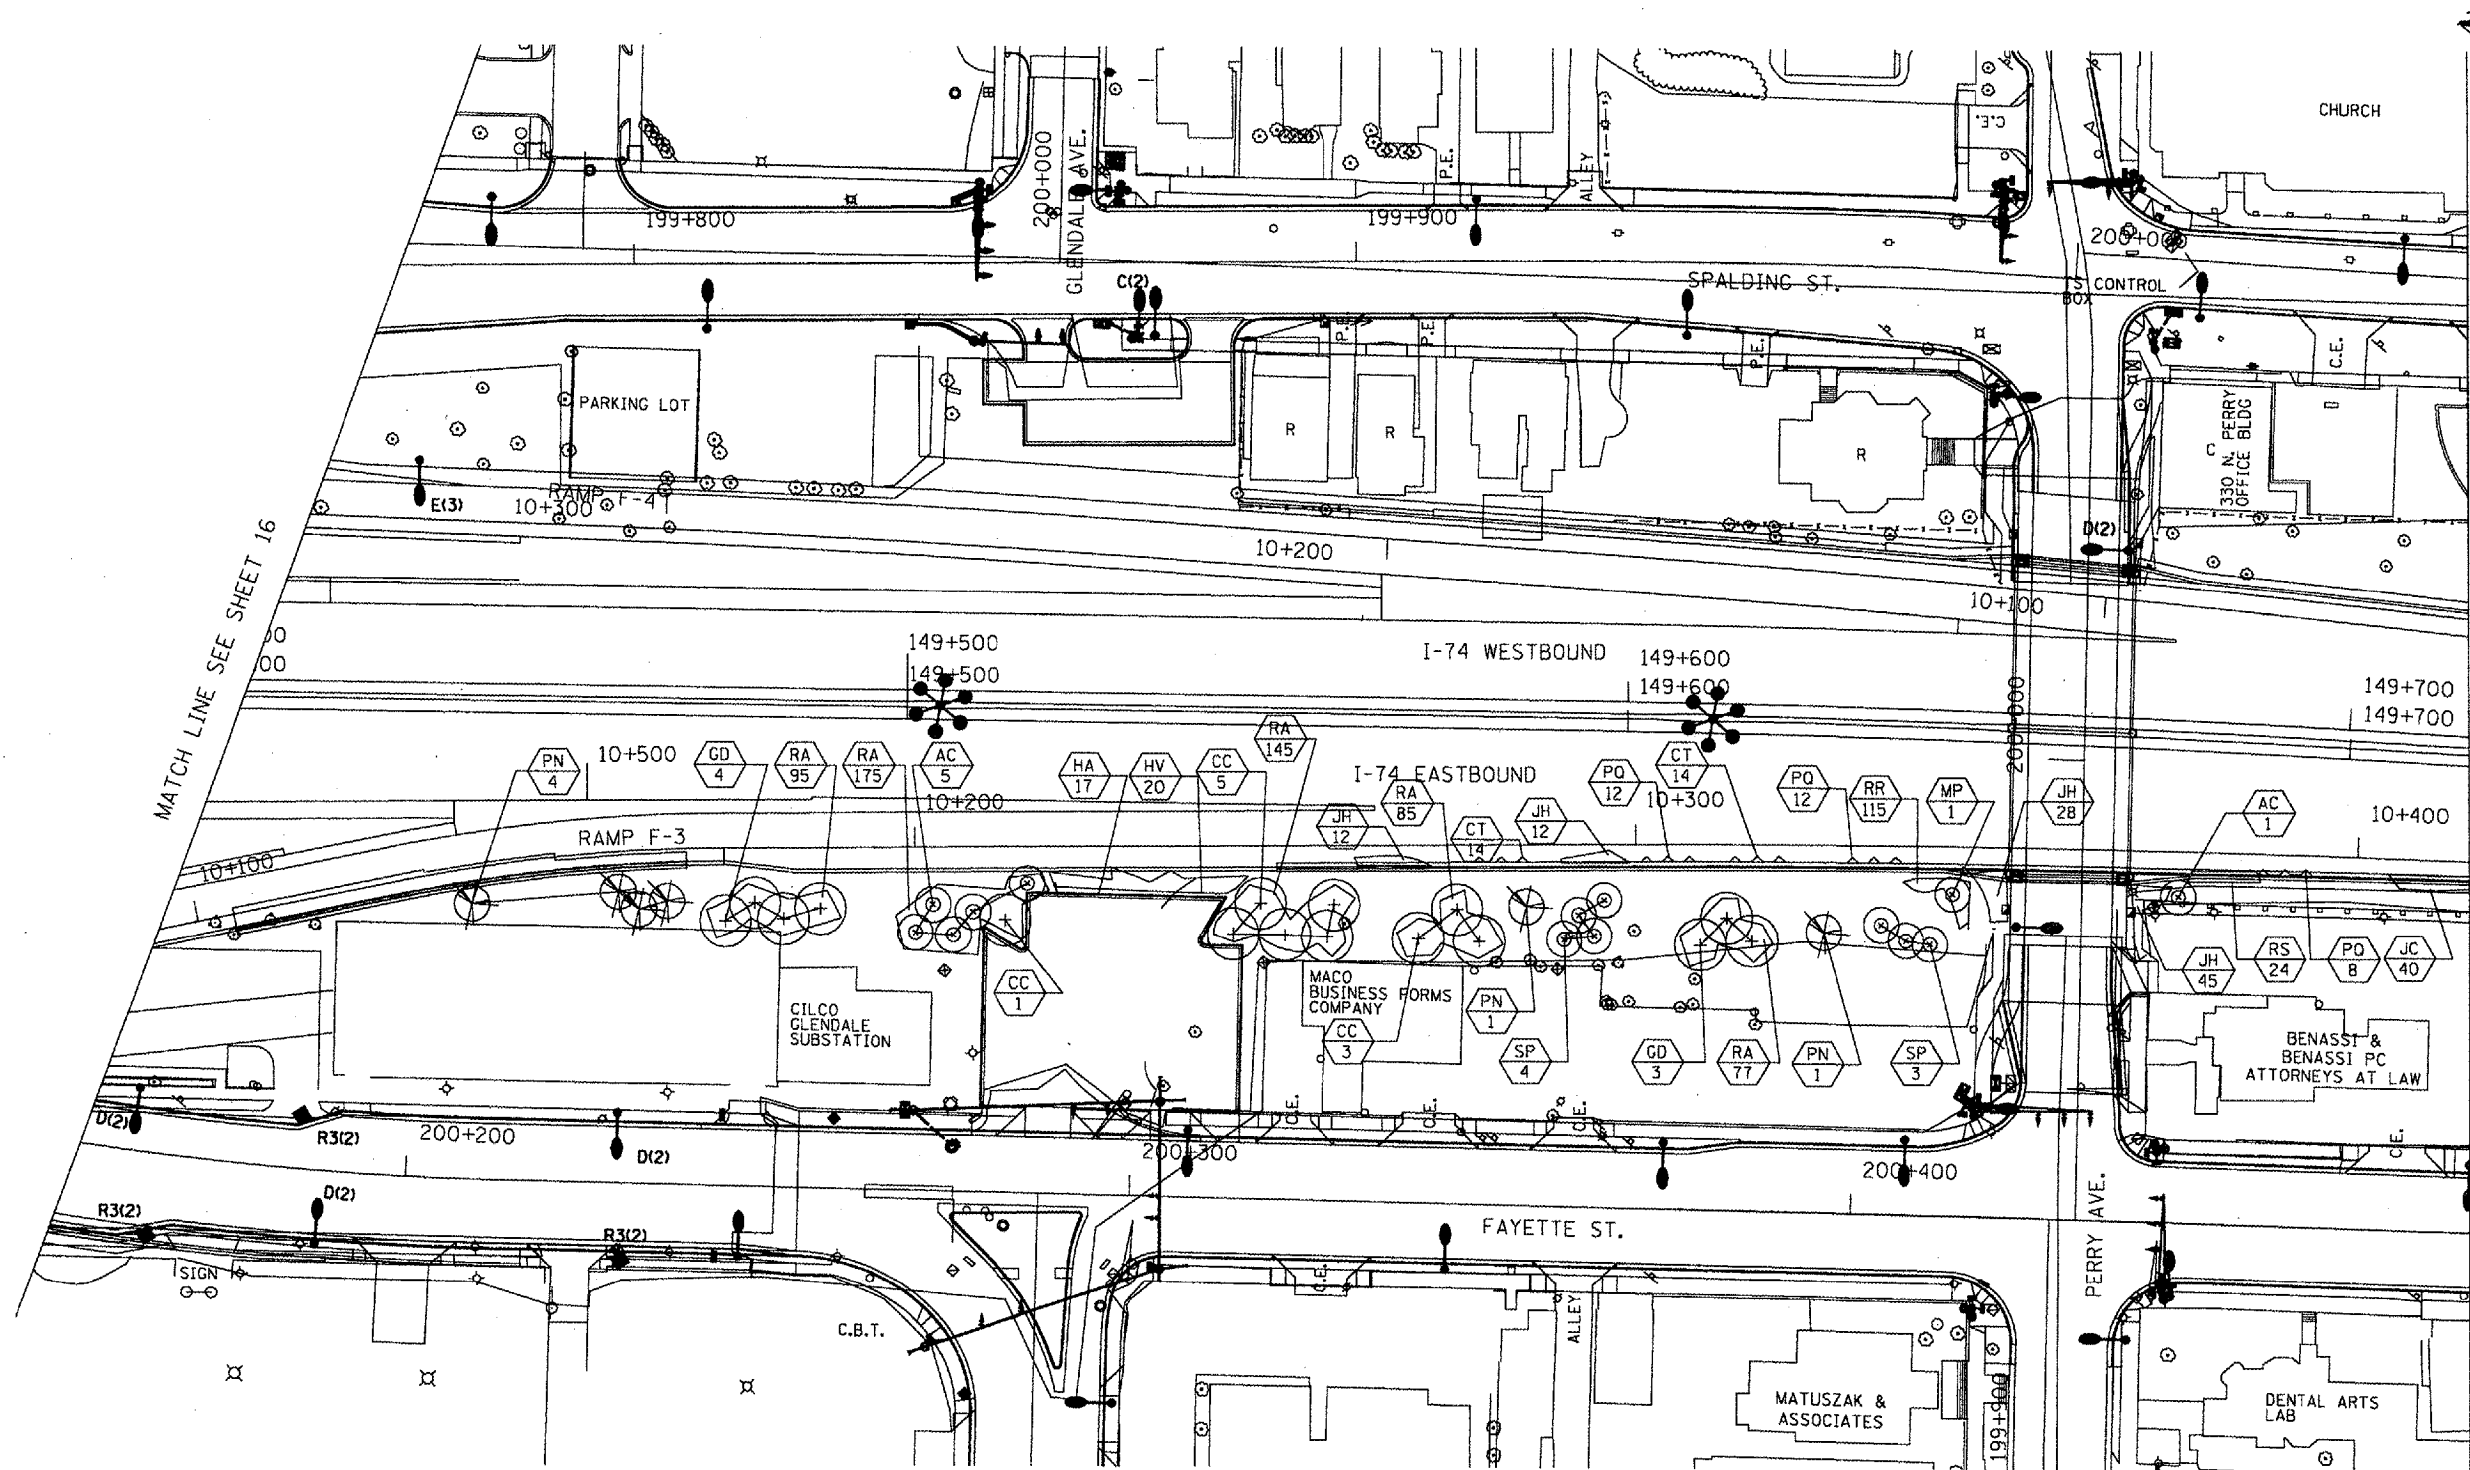


MATCH LINE SEE SHEET 16

MATCH LINE SEE SHEET 18

**LEGEND**

- VINES ON SOUND/RETAINING WALL
- SHRUBS
- PROPOSED EVERGREEN TREE
- PROPOSED SMALL ORNAMENTAL TREE
- PROPOSED SHADE TREE (5' DIA. MULCH SAUCER-TYP. -FOR ALL TREES & SHRUBS)
- INTERSEEDING, CLASS 4A AND/OR 5
- PERENNIAL PLANTS, FOR SUN
- PROPOSED PERENNIAL PLANTS, FOR SUN (REFER TO SHEET NO. 9)
- PROPOSED PLANT KEY (REFER TO SHEET NO. 7)
- PROPOSED QUANTITY OF SPECIFIED PLANT
- PROPOSED IRRIGATION CONNECTION

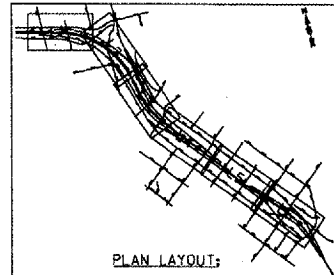

ILLINOIS DEPARTMENT OF TRANSPORTATION  
F.A.I. ROUTE 74 (I-74)  
**LANDSCAPE - LAYOUT 4**  
SCALE = 1:500 M  
DATE: \_\_\_\_\_  
DRAWN BY: K.K.K.  
CHECKED BY: R.J.D.