



F.A.I. RTE.	SECTION	COUNTY	TOTAL SHEETS	SHEET NO.
74	72(7,8,9,9-1)LS	PEORIA	19	19
STA.	TO STA.			
FED. ROAD DIST. NO.	ILLINOIS	FED. AID PROJECT		

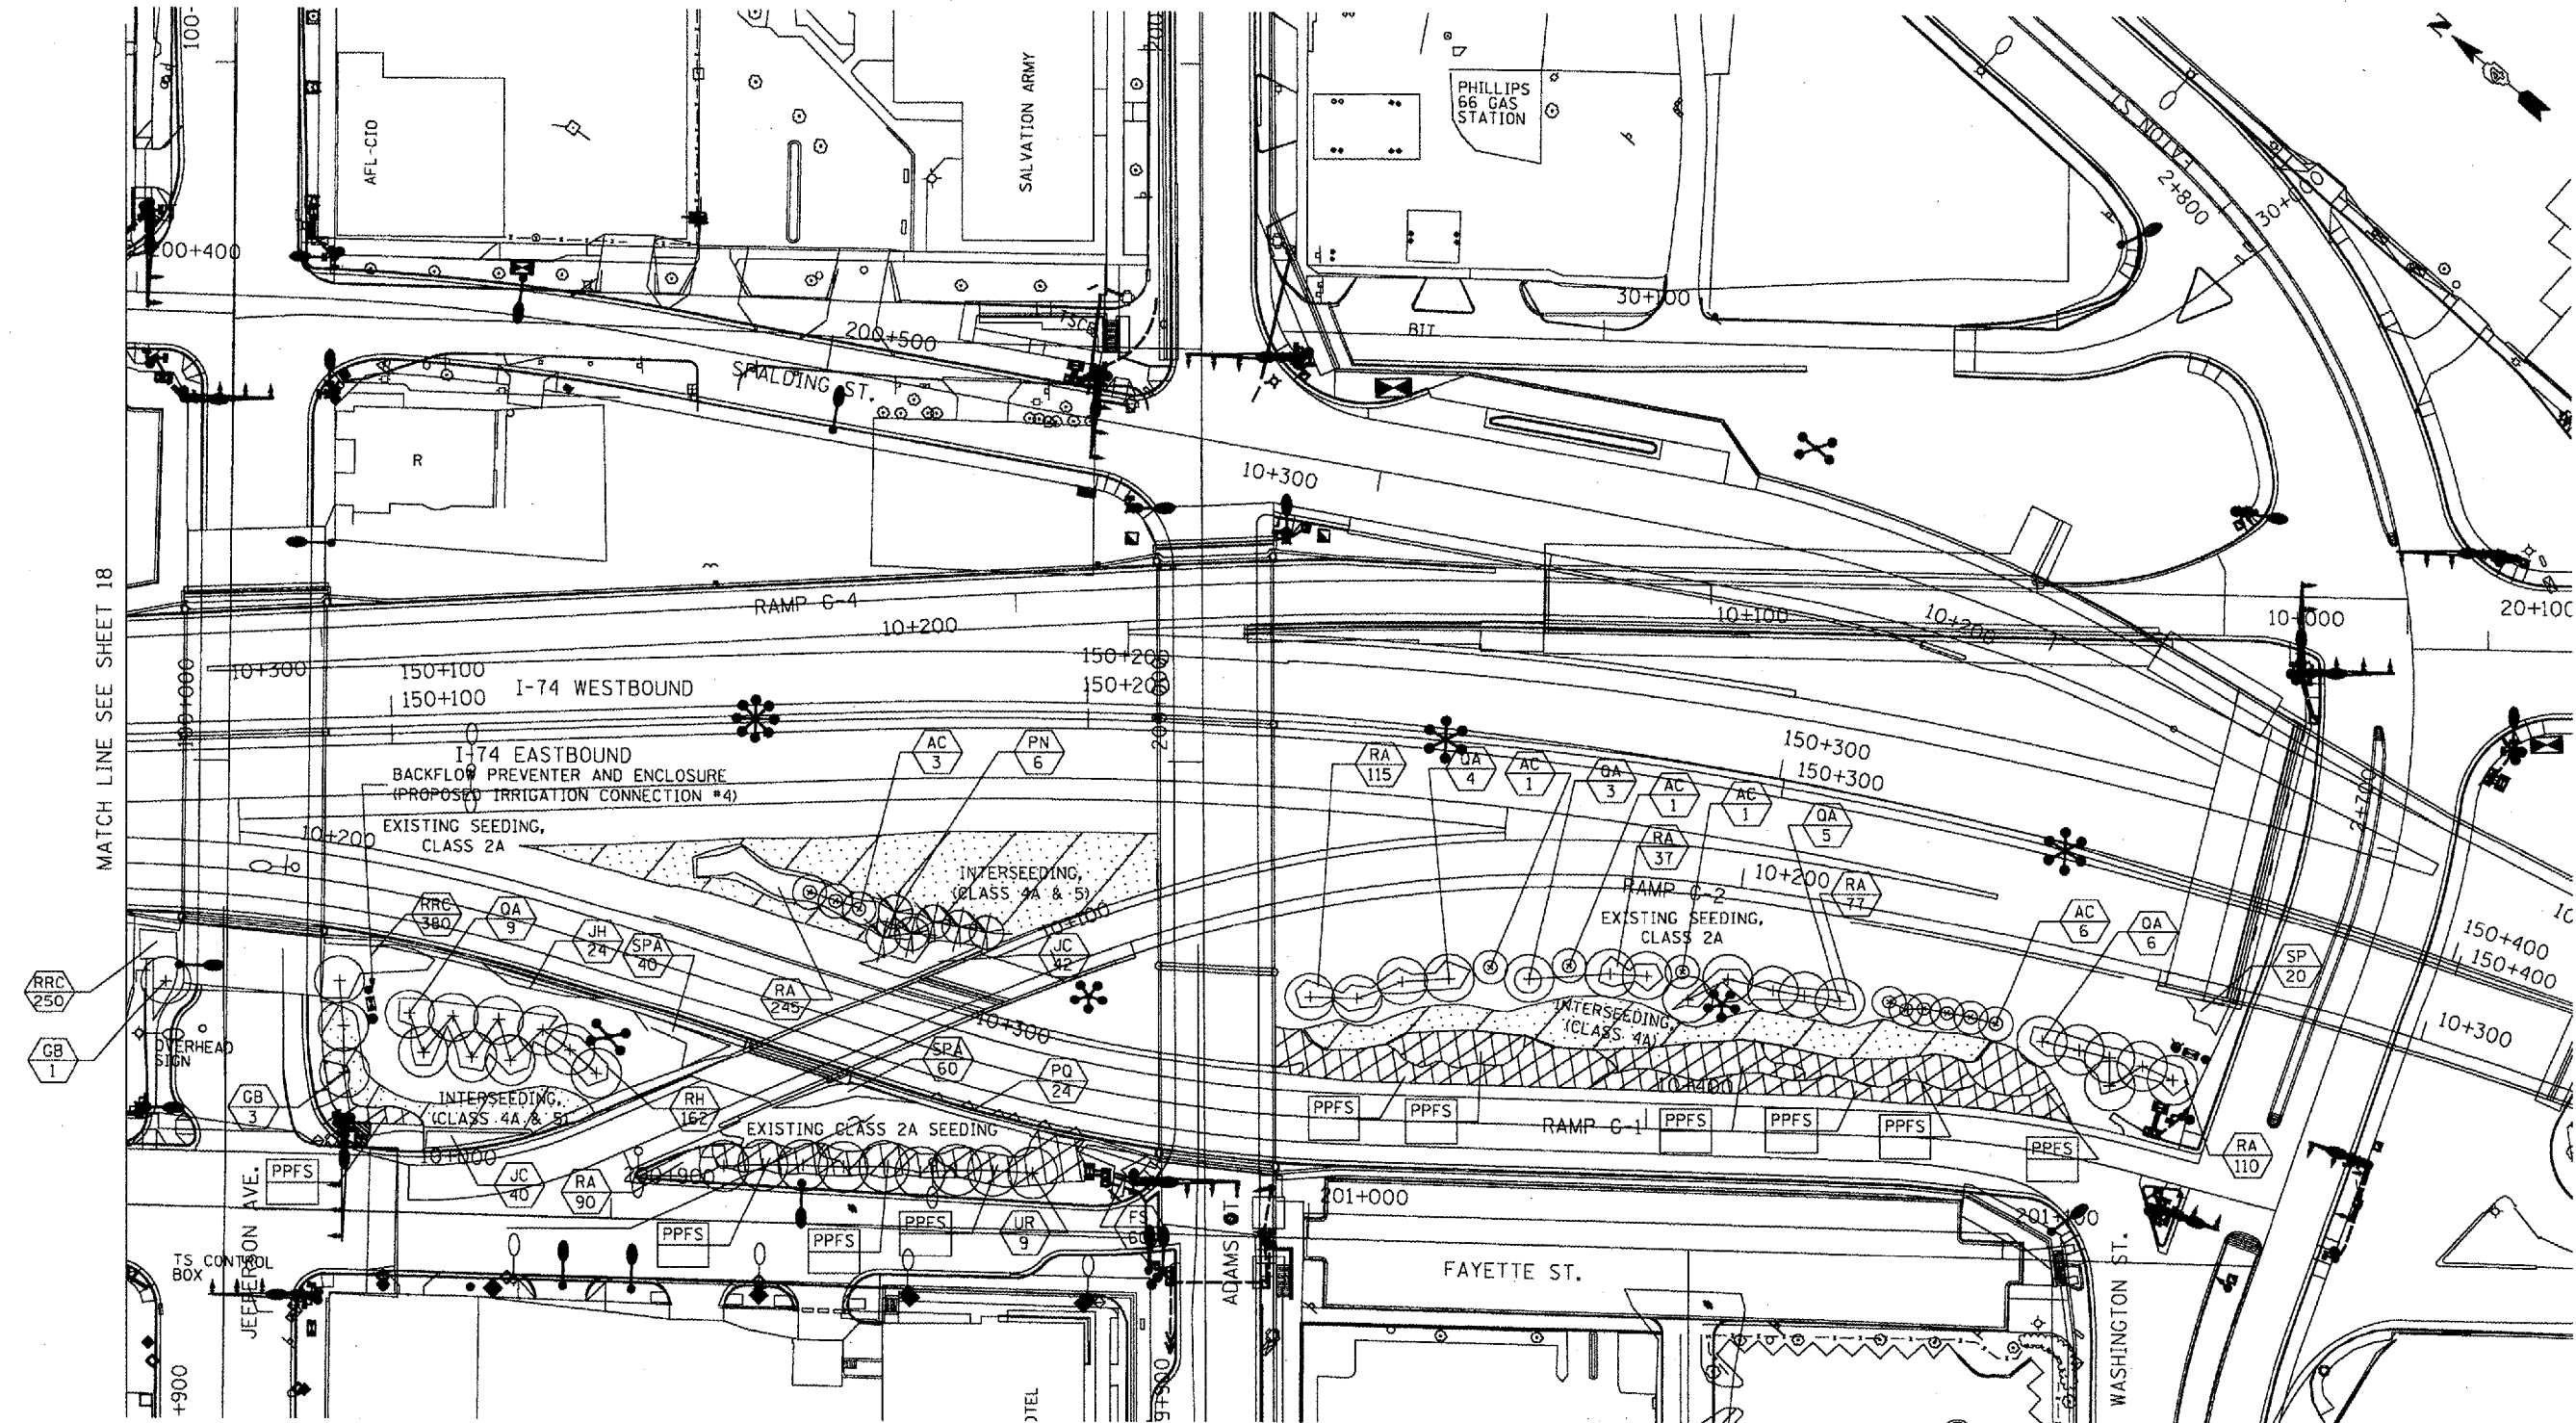

MATCH LINE SEE SHEET 18

- LEGEND**
- VINES ON SOUND/RETAINING WALL
  - SHRUBS
  - PROPOSED EVERGREEN TREE
  - PROPOSED SMALL ORNAMENTAL TREE
  - PROPOSED SHADE TREE (5' DIA. MULCH SAUCER-TYP. -FOR ALL TREES & SHRUBS)
  - INTERSEEDING, CLASS 4A AND/OR 5
  - PERENNIAL PLANTS, FOR SUN
  - PROPOSED PERENNIAL PLANTS, FOR SUN (REFER TO SHEET NO. 9)
  - PROPOSED PLANT KEY (REFER TO SHEET NO. 7)
  - PROPOSED QUANTITY OF SPECIFIED PLANT
  - PROPOSED IRRIGATION CONNECTION

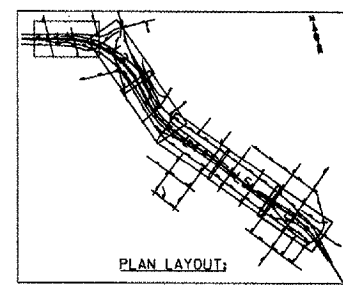

ILLINOIS DEPARTMENT OF TRANSPORTATION  
 F.A.I. ROUTE 74 (I-74)  
**LANDSCAPE - LAYOUT 6**  
 SCALE = 1:500 M  
 DATE: \_\_\_\_\_  
 DRAWN BY: K.K.K.  
 CHECKED BY: R.J.D.