



F.A.I. RTE.	SECTION	COUNTY	TOTAL SHEETS	SHEET NO.
74	72(7,8,9,9-1)LS-1	PEORIA	20	20
STA.	TO STA.			
FED. ROAD DIST. NO.	ILLINOIS	FED. AID PROJECT		

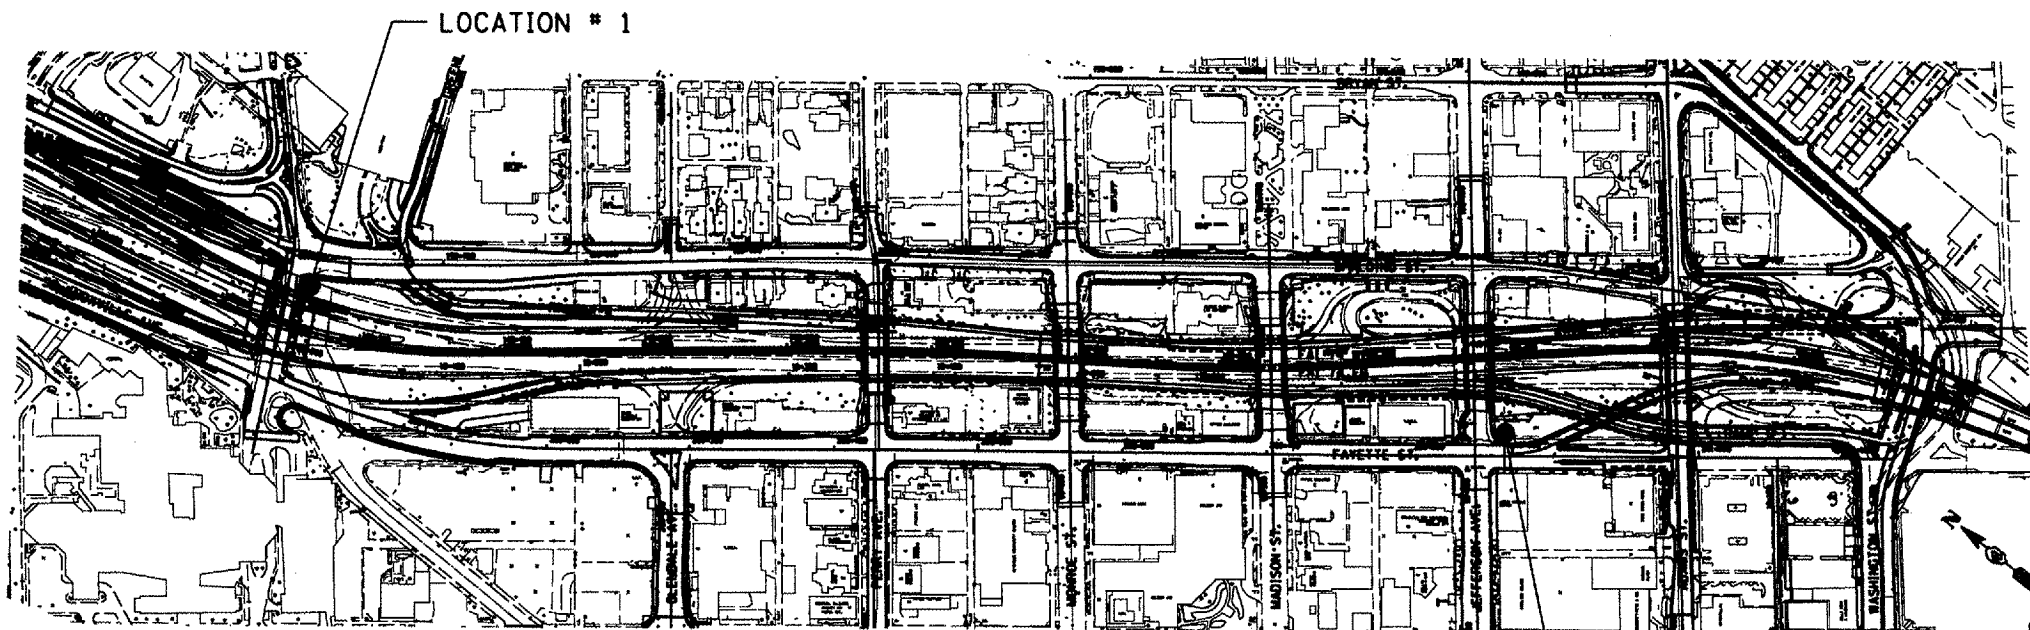

LOCATION # 2

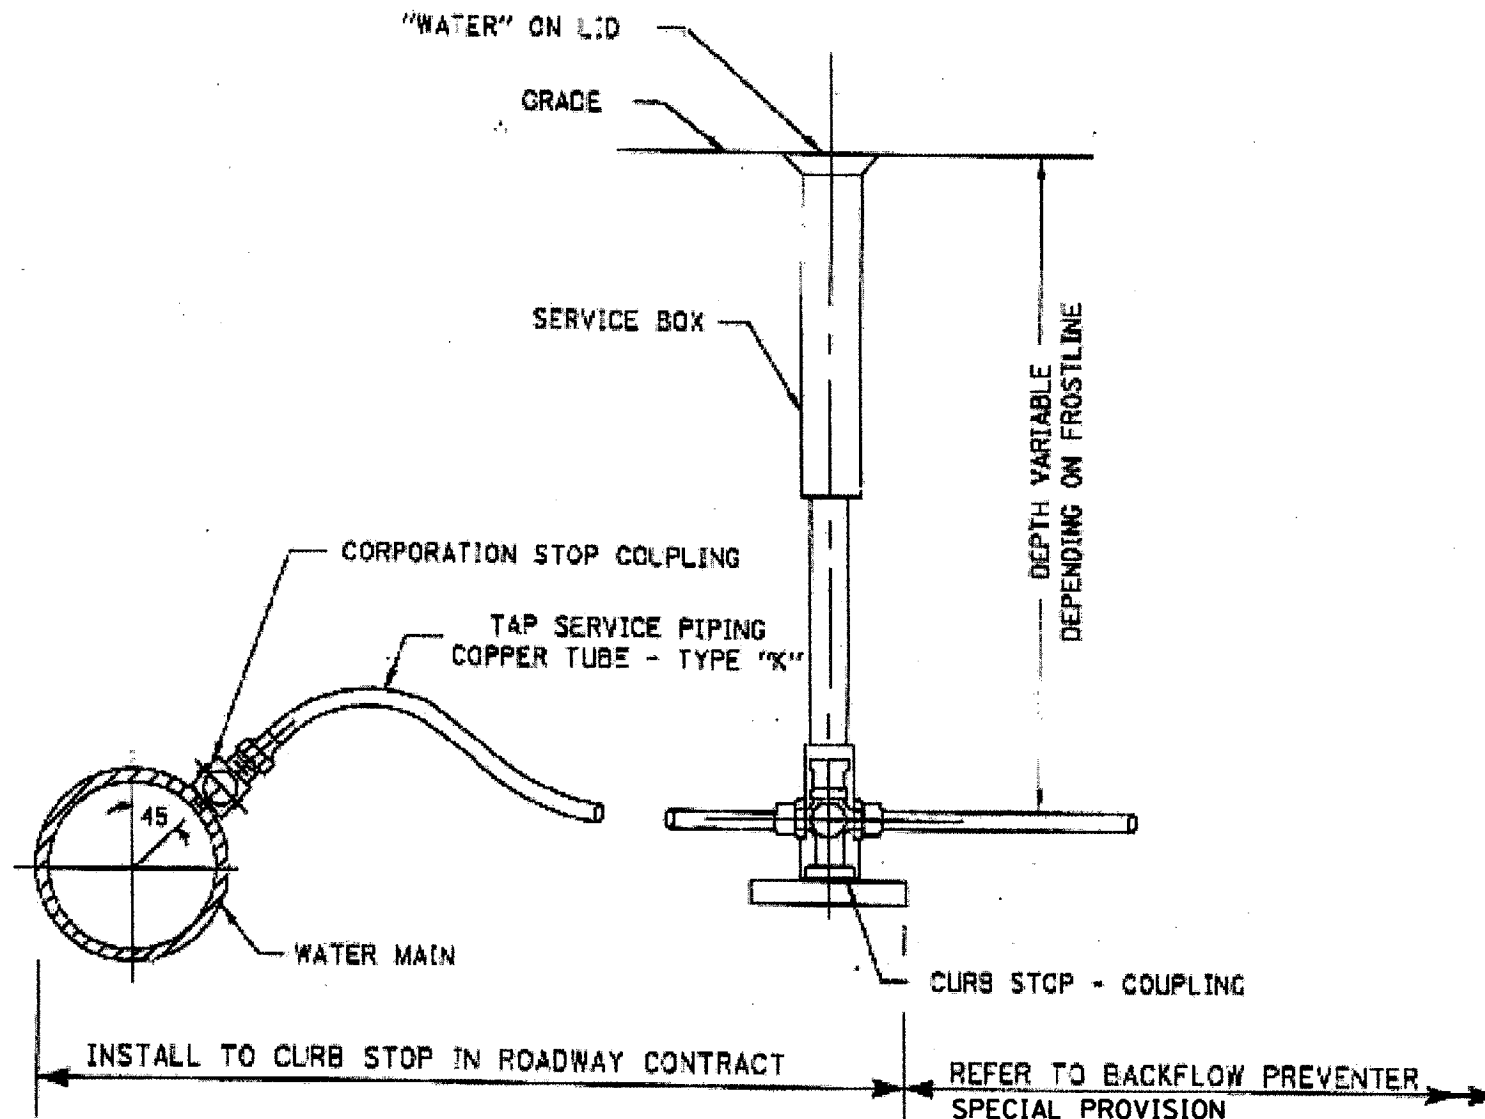

SERVICE BOX LOCATIONS			
LOCATION	REF. #	STATION	OFFSET
#1	SPALDING ST.	199+615	12 M RT
#2	FAYETTE ST.	200+863	12 M RT

NOTE
 SERVICE BOX AND METER VAULT SHOULD BE LOCATED BEHIND PROPOSED SIDEWALK AND/OR CURB AND GUTTER IN THE GRASS.

ILLINOIS DEPARTMENT OF TRANSPORTATION
 F.A.I. ROUTE 74 (I-74)
 PIPING FOR LANDSCAPING WATER SERVICE
 DRAWN BY: K.K.K.
 CHECKED BY: R.J.D.
 DATE: