

F.A. RTE.	SECTION	COUNTY	TOTAL SHEETS	SHEET NO.
VAR.	*	**	35	7

* D5 CRACK & JOINT SEAL 2008-1
 ** DEWITT/PIATT/MCLEAN


LOCATION #5 – FAP 315 (US 136) FROM E. OF I-55 TO W. OF US 51 @ HEYWORTH

(RURAL 2-LANE)

MCLEAN COUNTY


LOCATION #5 (RURAL)
 BEGIN STATION 2065+80.23

LOCATION #5 (RURAL)
 END STATION 483+35.00

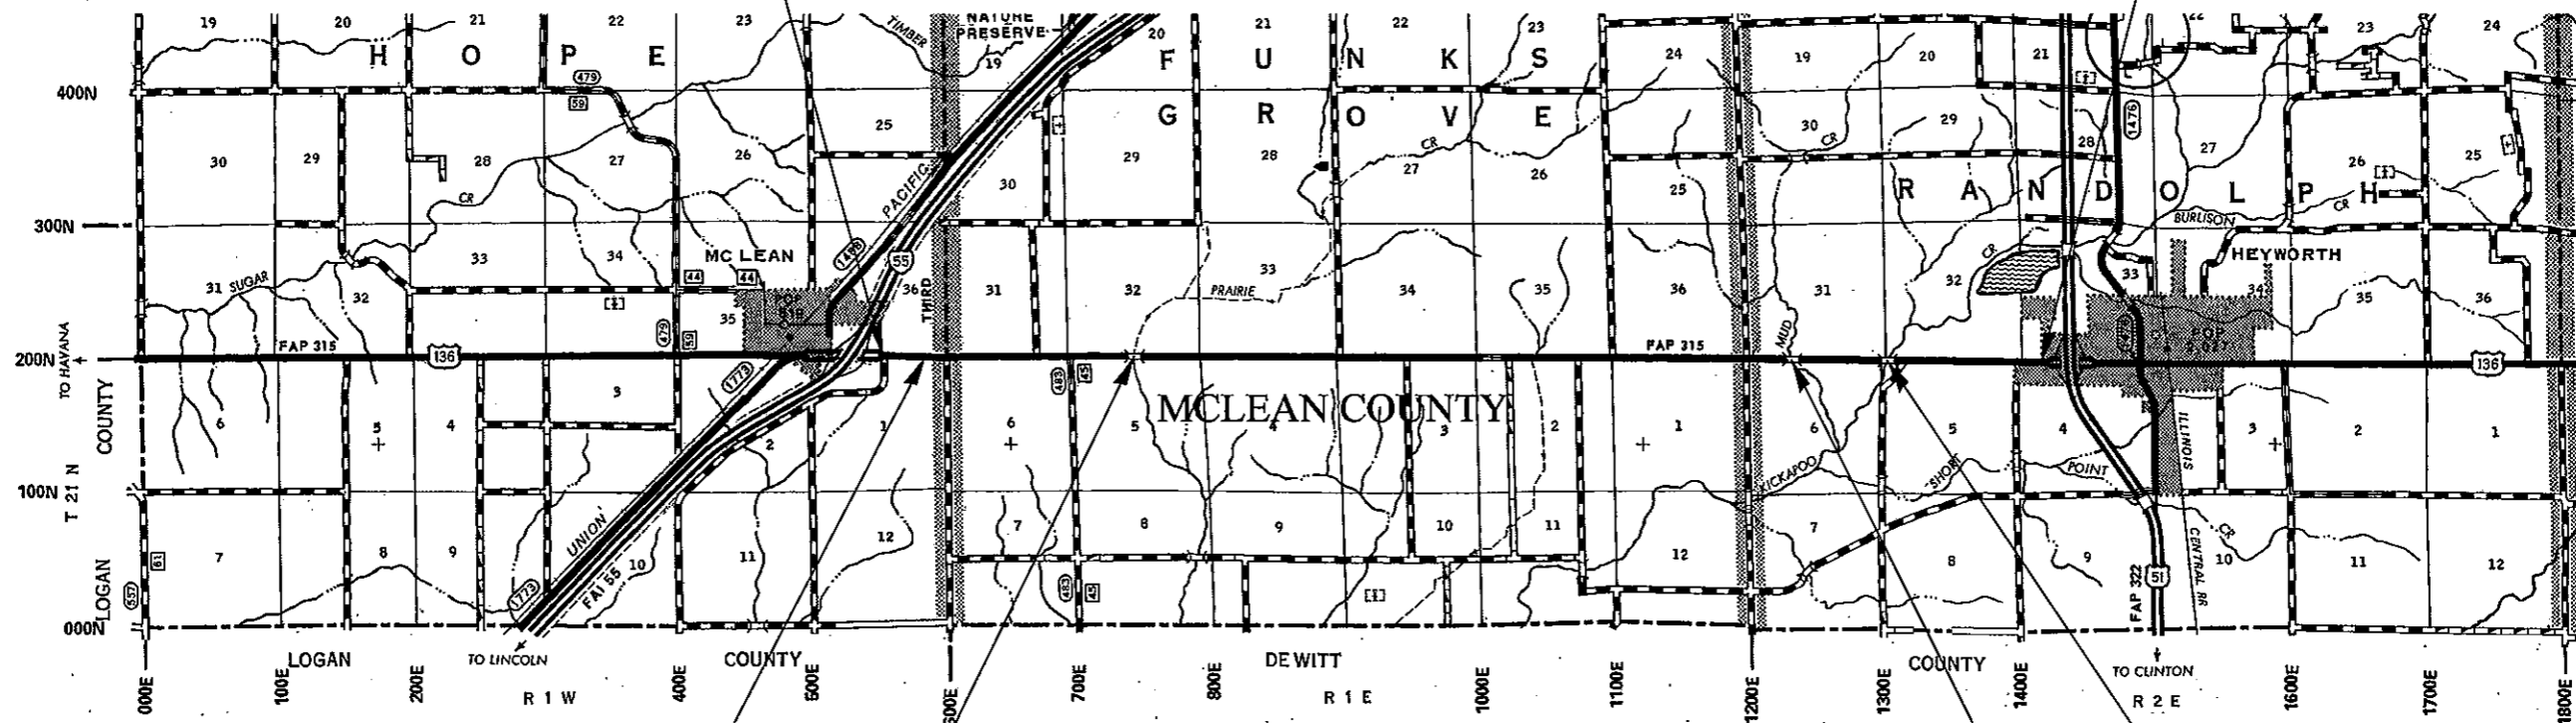

STA. 2069+52.00 (BACK) = STA. 33+48.00 (AHEAD)

BRIDGE OMISSION - S.N. 057-0091
 STA. 126+95.00 TO STA. 128+01.00

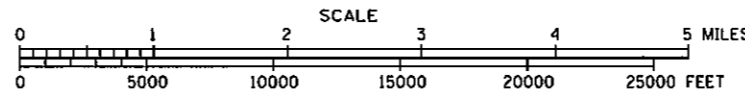

BRIDGE OMISSION - S.N. 057-0093
 STA. 427+38.00 TO STA. 430+02.00

BRIDGE OMISSION - S.N. 057-0092
 STA. 387+25.00 TO STA. 389+37.00

TOTAL LENGTH OF LOCATION #5 = 45,358.77 FEET = 8.591 MILES
 NET LENGTH OF LOCATION #5 = 44,776.77 FEET = 8.480 MILES

ILLINOIS DEPARTMENT OF TRANSPORTATION
LOCATION MAP
LOCATION #5
 ROUTE VARIOUS
 SECTION D5 CRACK & JOINT SEAL 2008-1
 DEWITT, PIATT & MCLEAN COUNTIES
 SCALE: N/A
 DATE: 08/23/07
 DRAWN BY: JRP
 CHECKED BY:

PLOT DATE = 9/20/2007
 FILE NAME = c:\pva\meta\70658\loc5.dgn
 PLOT SCALE = 43.1981" / 1" IN.
 USER NAME = collins-b