


EXISTING TYPICAL CROSS SECTION – FAP 704 (BUS I-55) ③

F.A. RTE.	SECTION	COUNTY	TOTAL SHEETS	SHEET NO.
VAR.	*	**	35	20

* D5 CRACK & JOINT SEAL 2008-1
** DEWITT/PIATT/MCLEAN


LOCATION #3
SHEET 2 OF 6

WITH DUAL LEFT TURN LANES

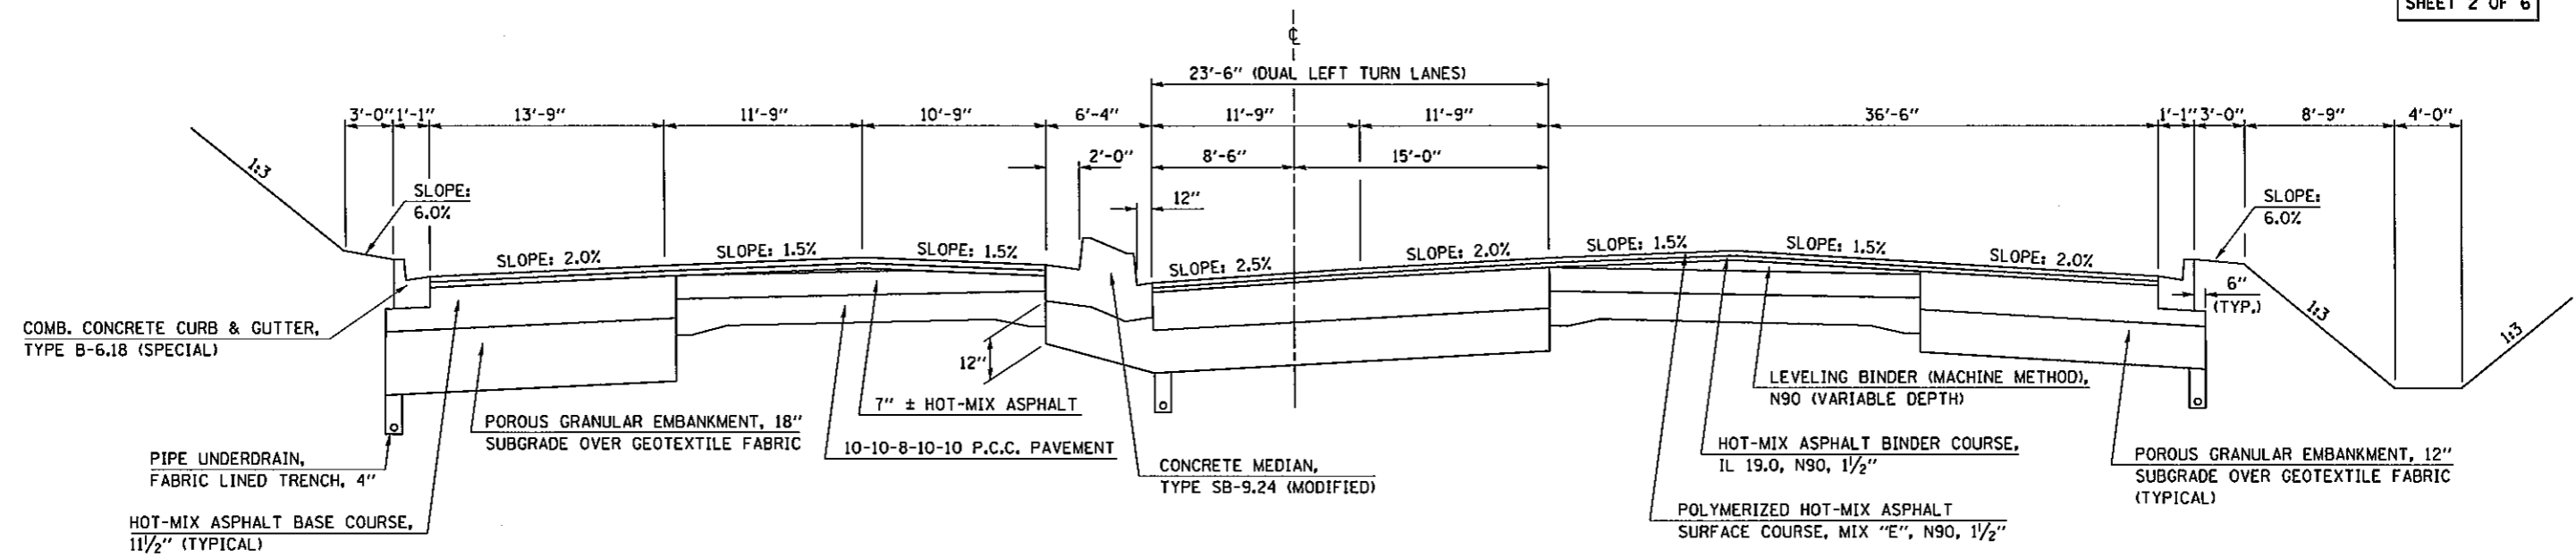

EXISTING TYPICAL CROSS SECTION – FAP 704 (BUS I-55) ④

STATION 89+02.01 TO STATION 91+37.97

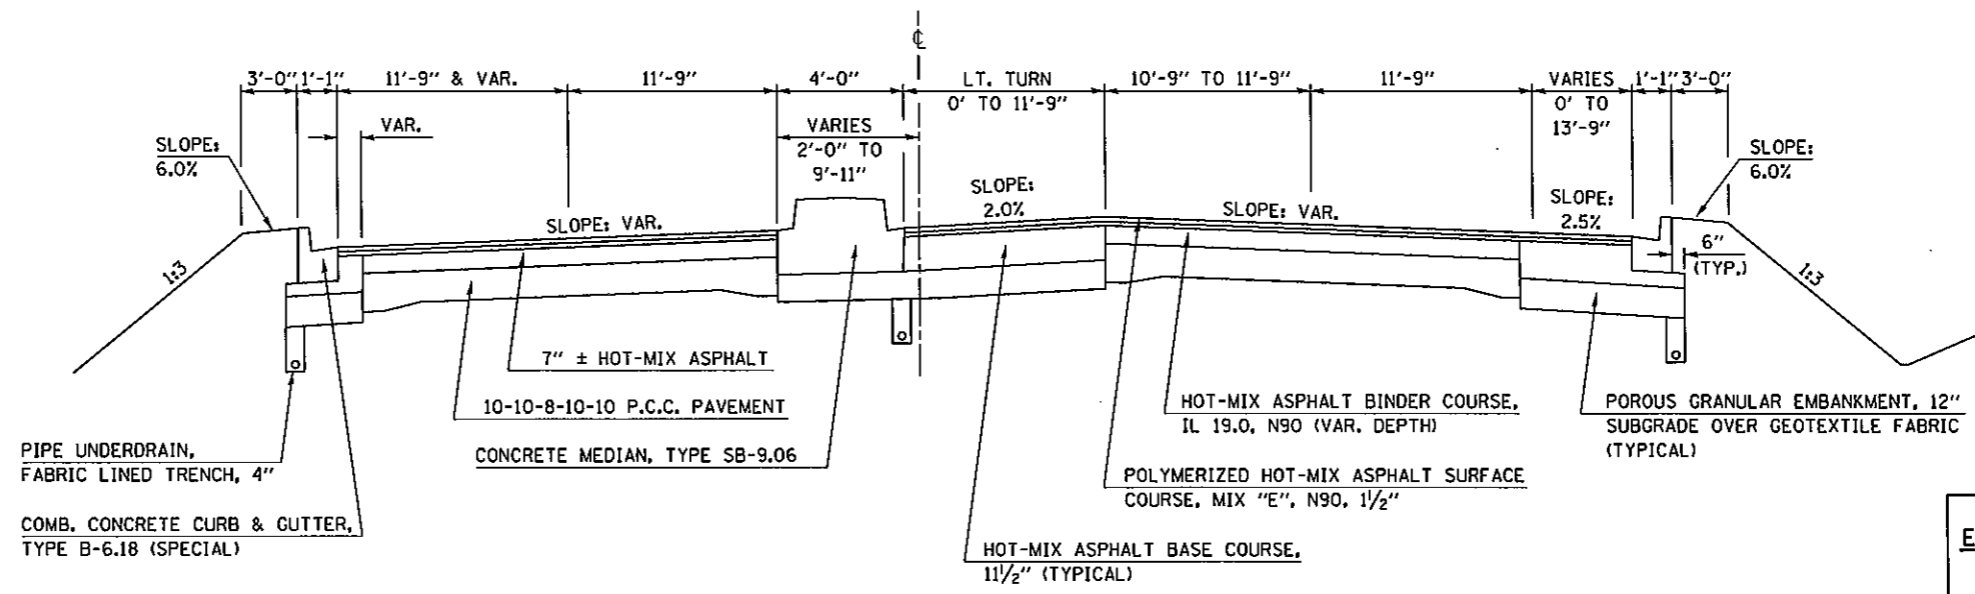

LOCATION #3

ILLINOIS DEPARTMENT OF TRANSPORTATION
EXISTING TYPICAL CROSS SECTIONS
FAP 704 (BUS I-55)
 ROUTE VARIOUS
 SECTION D5 CRACK & JOINT SEAL 2008-1
 DEWITT, PIATT & MCLEAN COUNTIES
 SCALE: N/A
 DATE: 08/23/07
 DRAWN BY: JRP
 CHECKED BY:

PLOT DATE = 9/20/2007
 FILE NAME = c:\projects\70658\sheet.dgn
 PLOT SCALE = 43.1991 / 1
 USER NAME = collumb