


EXISTING TYPICAL CROSS SECTION

STA. 172+37.00 TO STA. 169+68.00 (SOUTHBOUND) LOOKING SOUTH

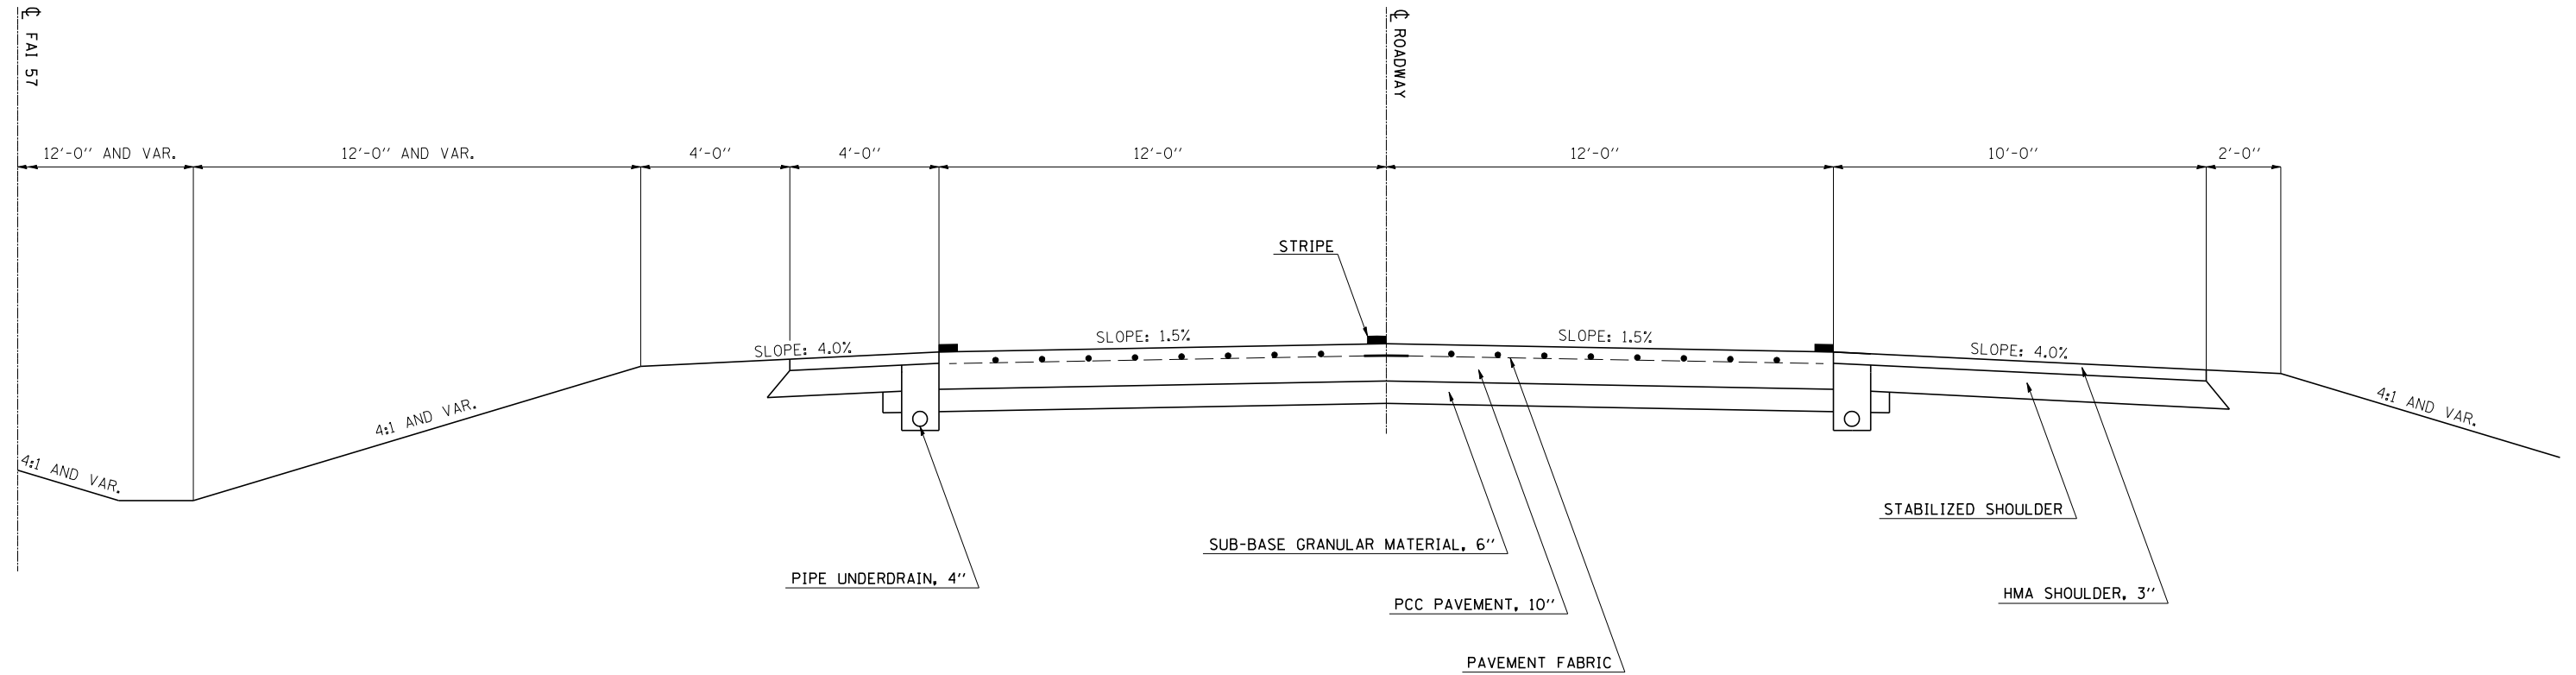

FILE NAME =	USER NAME = collierbw	DESIGNED -	REVISD -
ct:\projects\4505707 (v8)\70677\typicals.dgn		DRAWN -	REVISD -
	PLOT SCALE = 200.0000' / IN.	CHECKED -	REVISD -
	PLOT DATE = 10/22/2007	DATE -	REVISD -

**STATE OF ILLINOIS
DEPARTMENT OF TRANSPORTATION**

EXISTING TYPICAL CROSS SECTION

SCALE: _____ SHEET NO. ___ OF ___ SHEETS STA. _____ TO STA. _____

F.A.I. RTE.	SECTION	COUNTY	TOTAL SHEETS	SHEET NO.
57	05_PAICHING_2008-3	CHAMPAIGN	10	5
FED. ROAD DIST. NO. ILLINOIS FED. AID PROJECT			CONTRACT NO. 10677	