
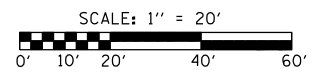



F.A.P. RTE.	SECTION	COUNTY	TOTAL SHEETS	SHEET NO.
685	(113)B-3	HANCOCK	48	25
STA. 14+00.00		TO STA. 17+42.42		
FED. ROAD DIST. NO.		ILLINOIS FED. AID PROJECT		

SEC. 12, T.7N.-R.8W., 4TH PM

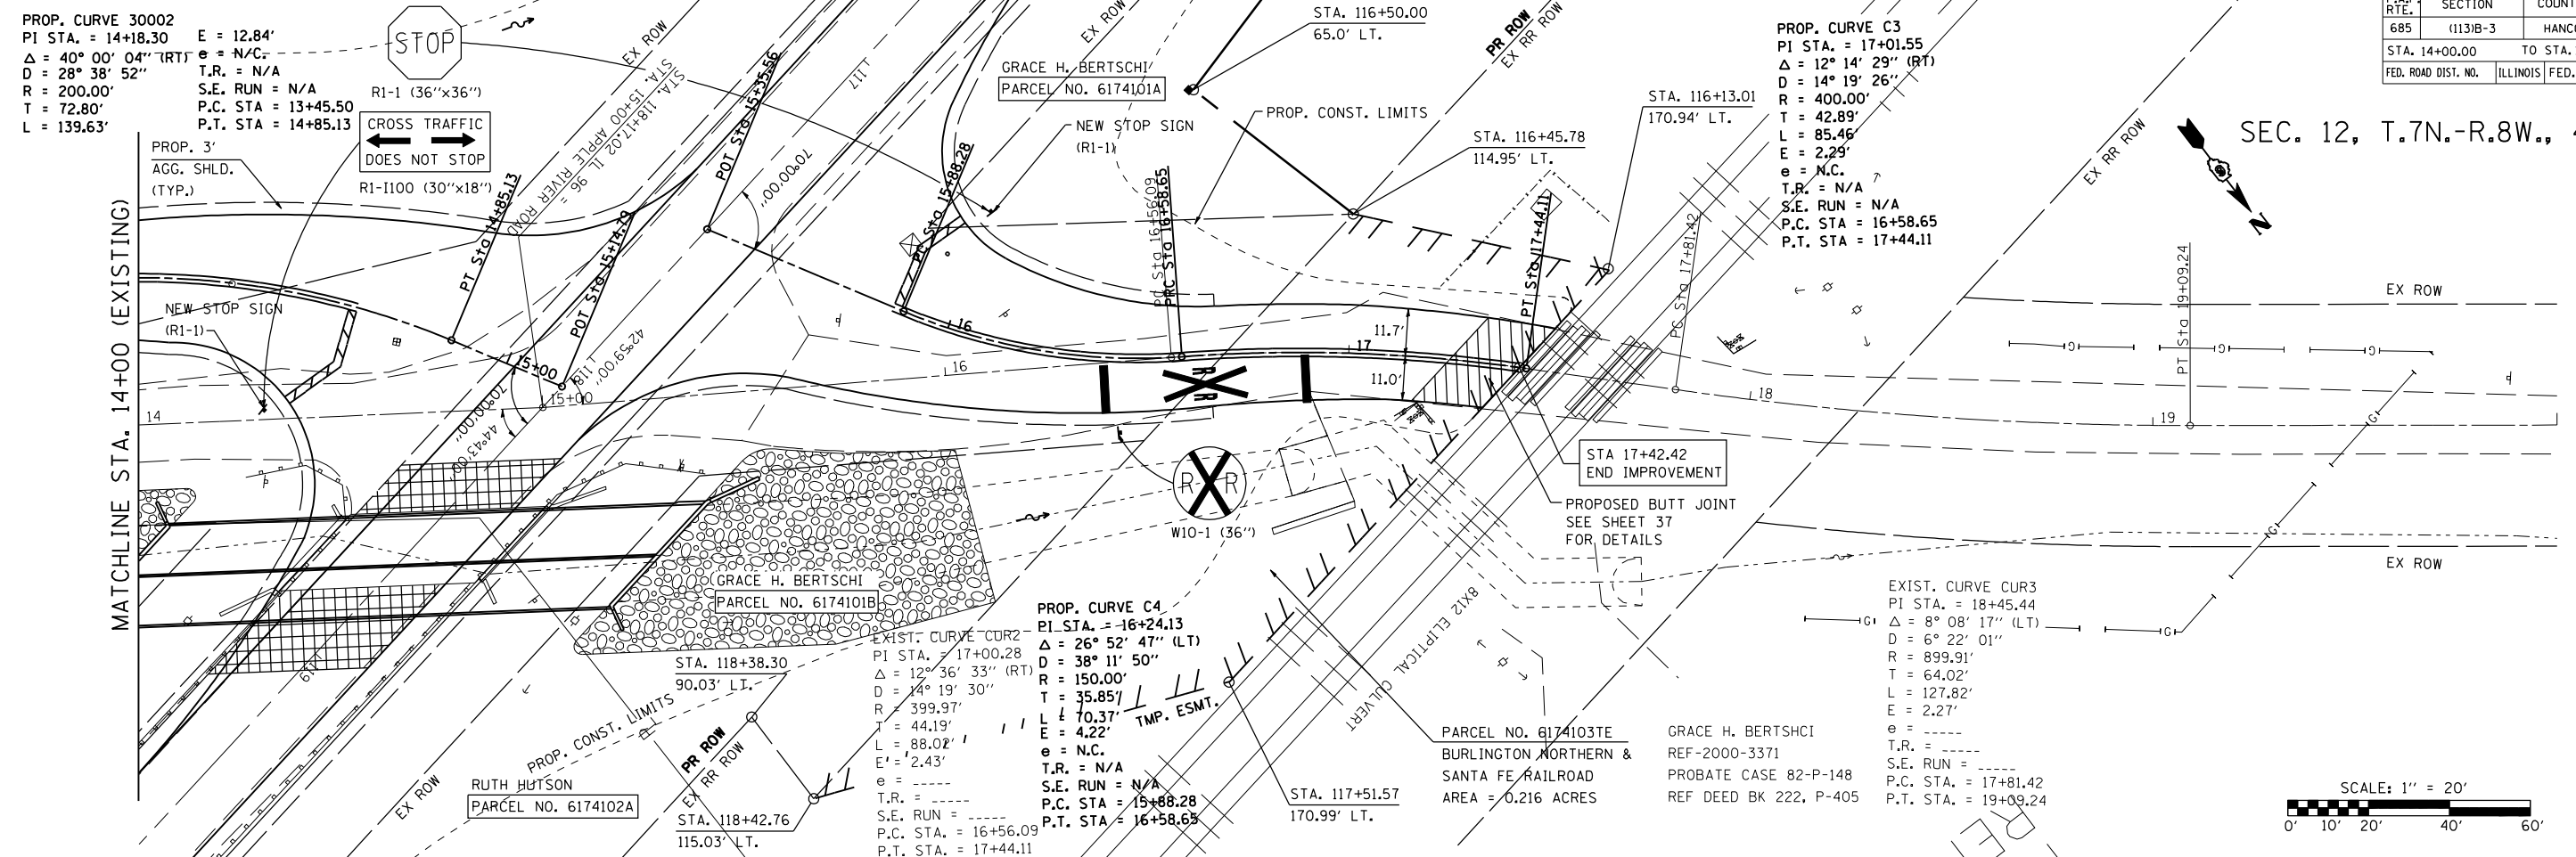

PLAN	DATE

PROFILE	DATE

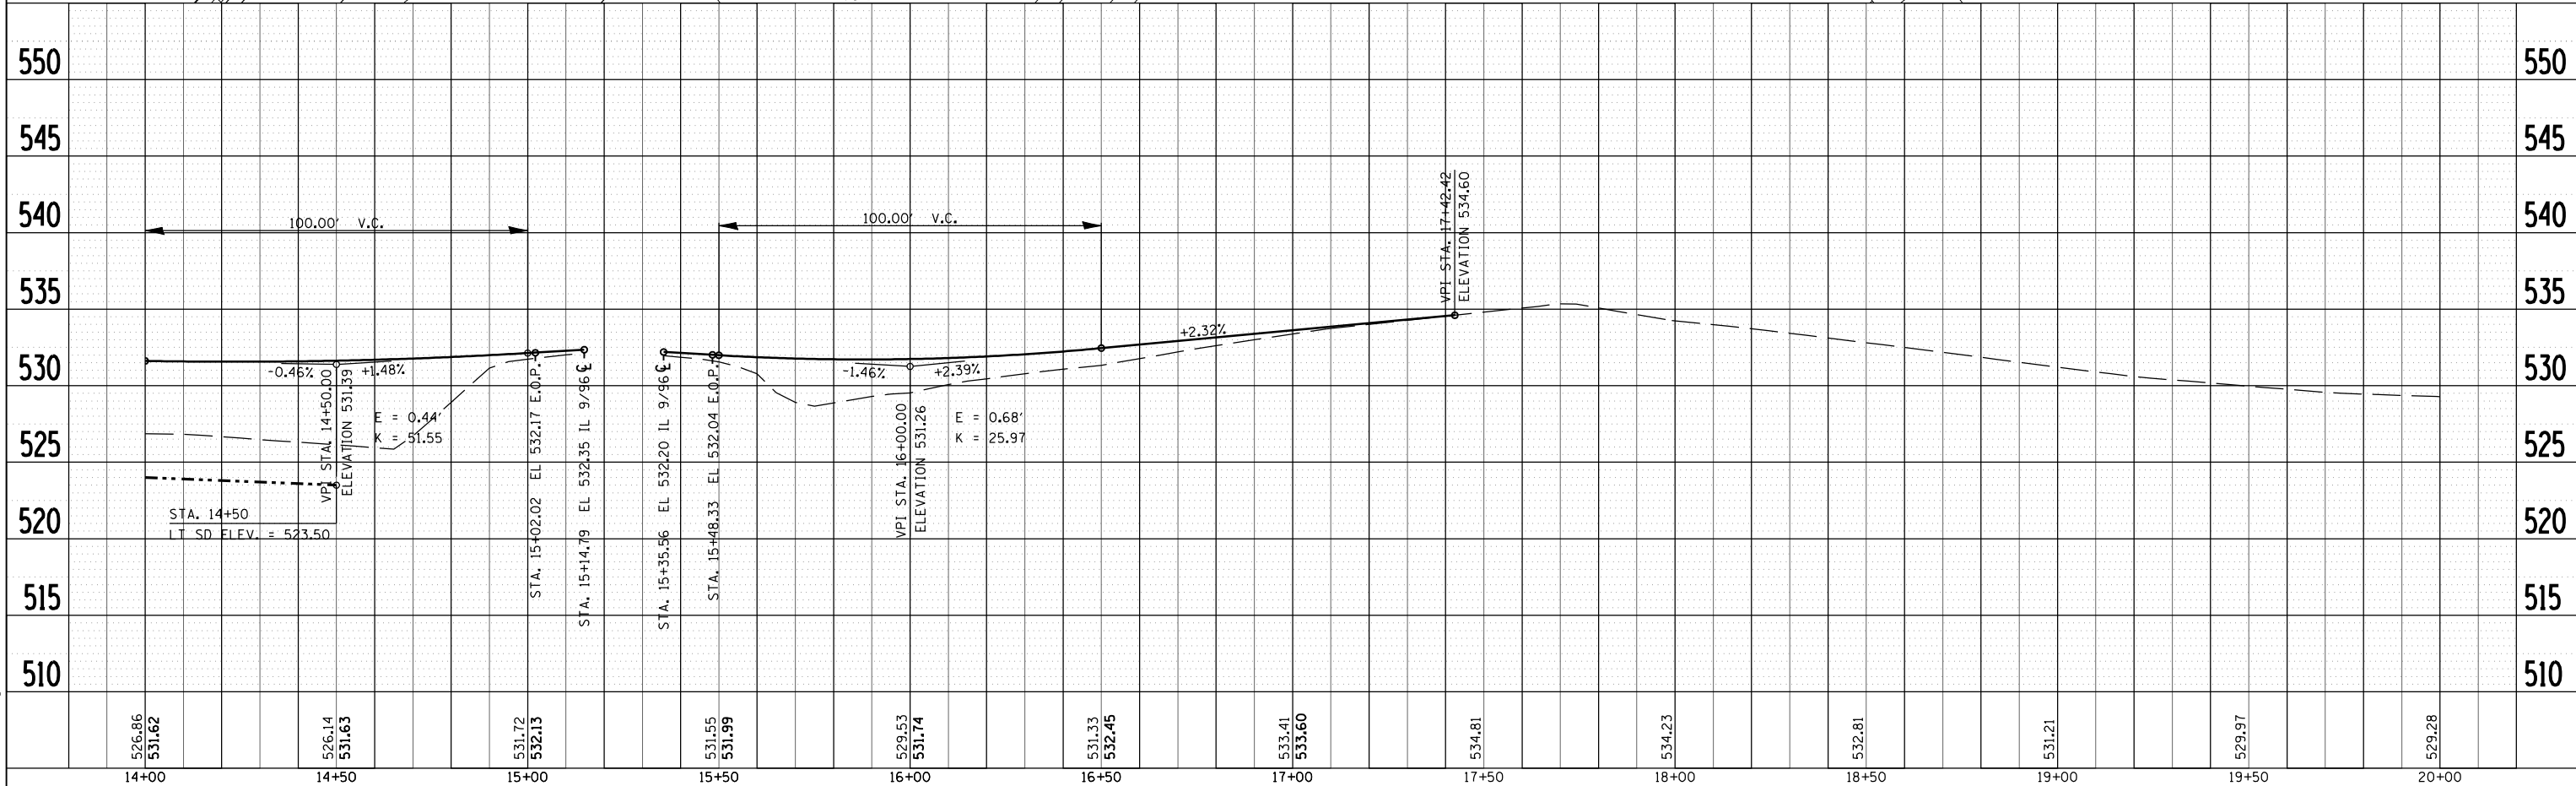

PLOT DATE = Aug-23-2007 11:02:10AM
 FILE NAME = c:\projeas\685410A\in_1\mal\ahubapple.dgn
 PLOT SCALE = 42.3528 / IN.
 USER NAME = laughlin-1