


F.A.P. RTE.	SECTION	COUNTY	TOTAL SHEETS	SHEET NO.
685	(113)B-3	HANCOCK	48	37
STA.		TO STA.		
FED. ROAD DIST. NO.	ILLINOIS	FED. AID PROJECT		

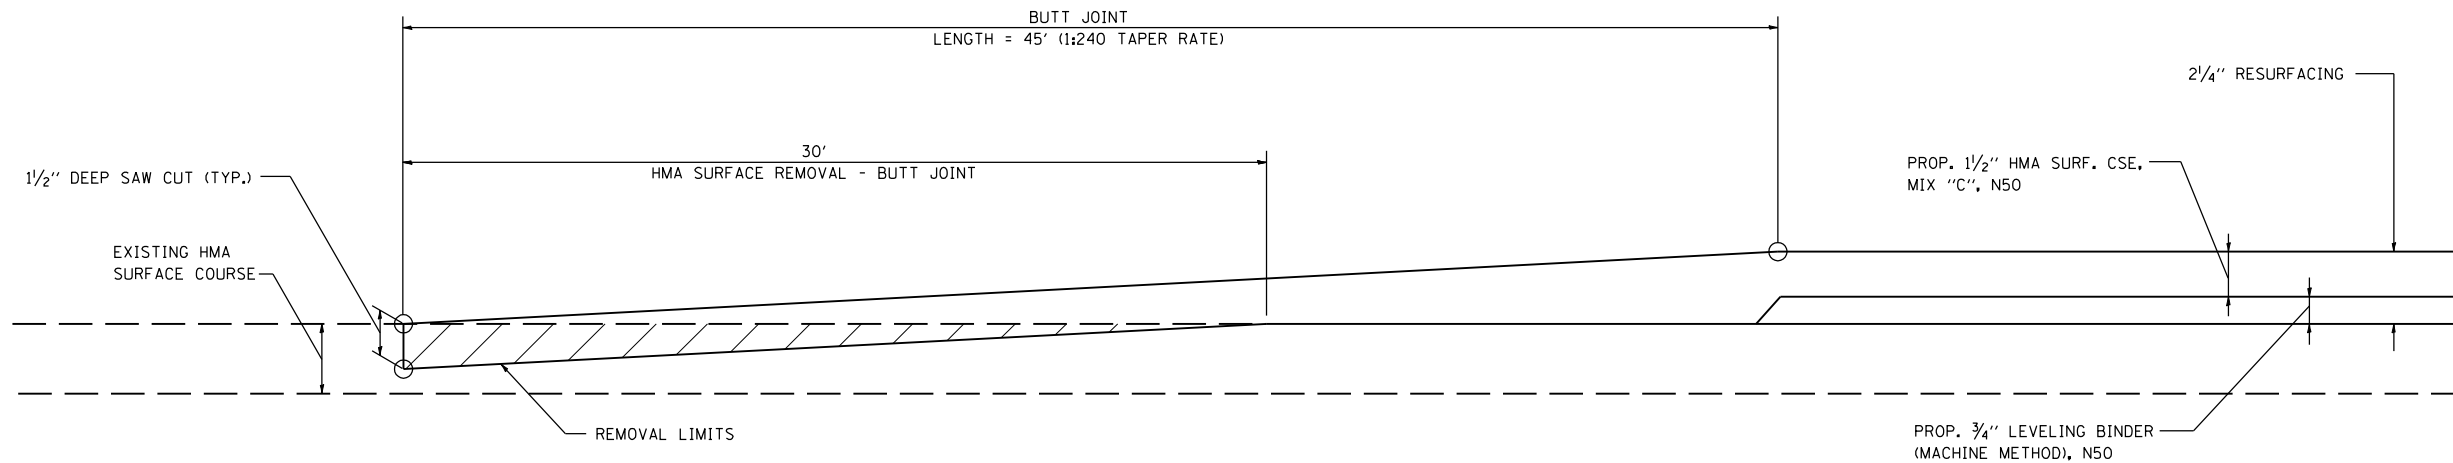


BUTT JOINT DETAIL

STA. 114+00.00 TO STA. 114+45.00
 STA. 122+55.00 TO STA. 123+00.00

GENERAL NOTES

1. THE WORK SHALL BE DONE IN ACCORDANCE WITH ARTICLE 406.08.
2. THE PAVEMENT SURFACE TO BE REMOVED IS HOT-MIX ASSPHALT. THE WORK SHALL BE PERFORMED IN ACCORDANCE WITH THE APPLICABLE PORTIONS OF SECTION 406.
3. THE SAW CUT JOINTS SHALL BE PRIMED PRIOR TO THE PLACING OF BITUMINOUS MATERIAL. THE WORK WILL BE IN ACCORDANCE WITH THE APPLICABLE PORTIONS OF ARTICLE 406.05. THE BUTT JOINTS PAY ITEM INCLUDES THE SAW CUT & PRIME COAT.

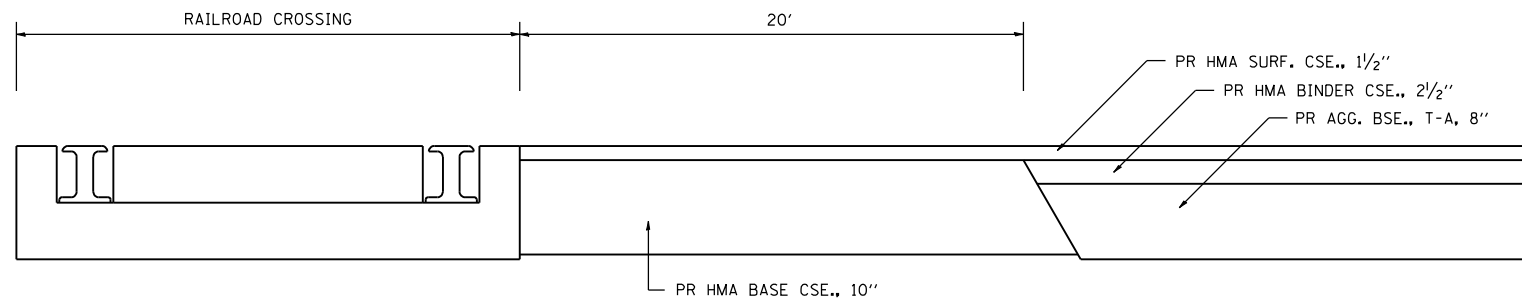

BUTT JOINT DETAIL @ RAILROAD CROSSING

REVISIONS	
NAME	DATE

ILLINOIS DEPARTMENT OF TRANSPORTATION
 BUTT JOINT DETAIL
 IL ROUTE 96 & APPLE RIVER ROAD
 HANCOCK COUNTY

SCALE: NONE
 DATE: 07/2007
 DRAWN BY: SGL
 CHECKED BY: FML