


F.A.P. RTE.	SECTION	COUNTY	TOTAL SHEETS	SHEET NO.
685	(113)B-3	HANCOCK	48	38
STA.		TO STA.		
FED. ROAD DIST. NO.	ILLINOIS	FED. AID PROJECT		

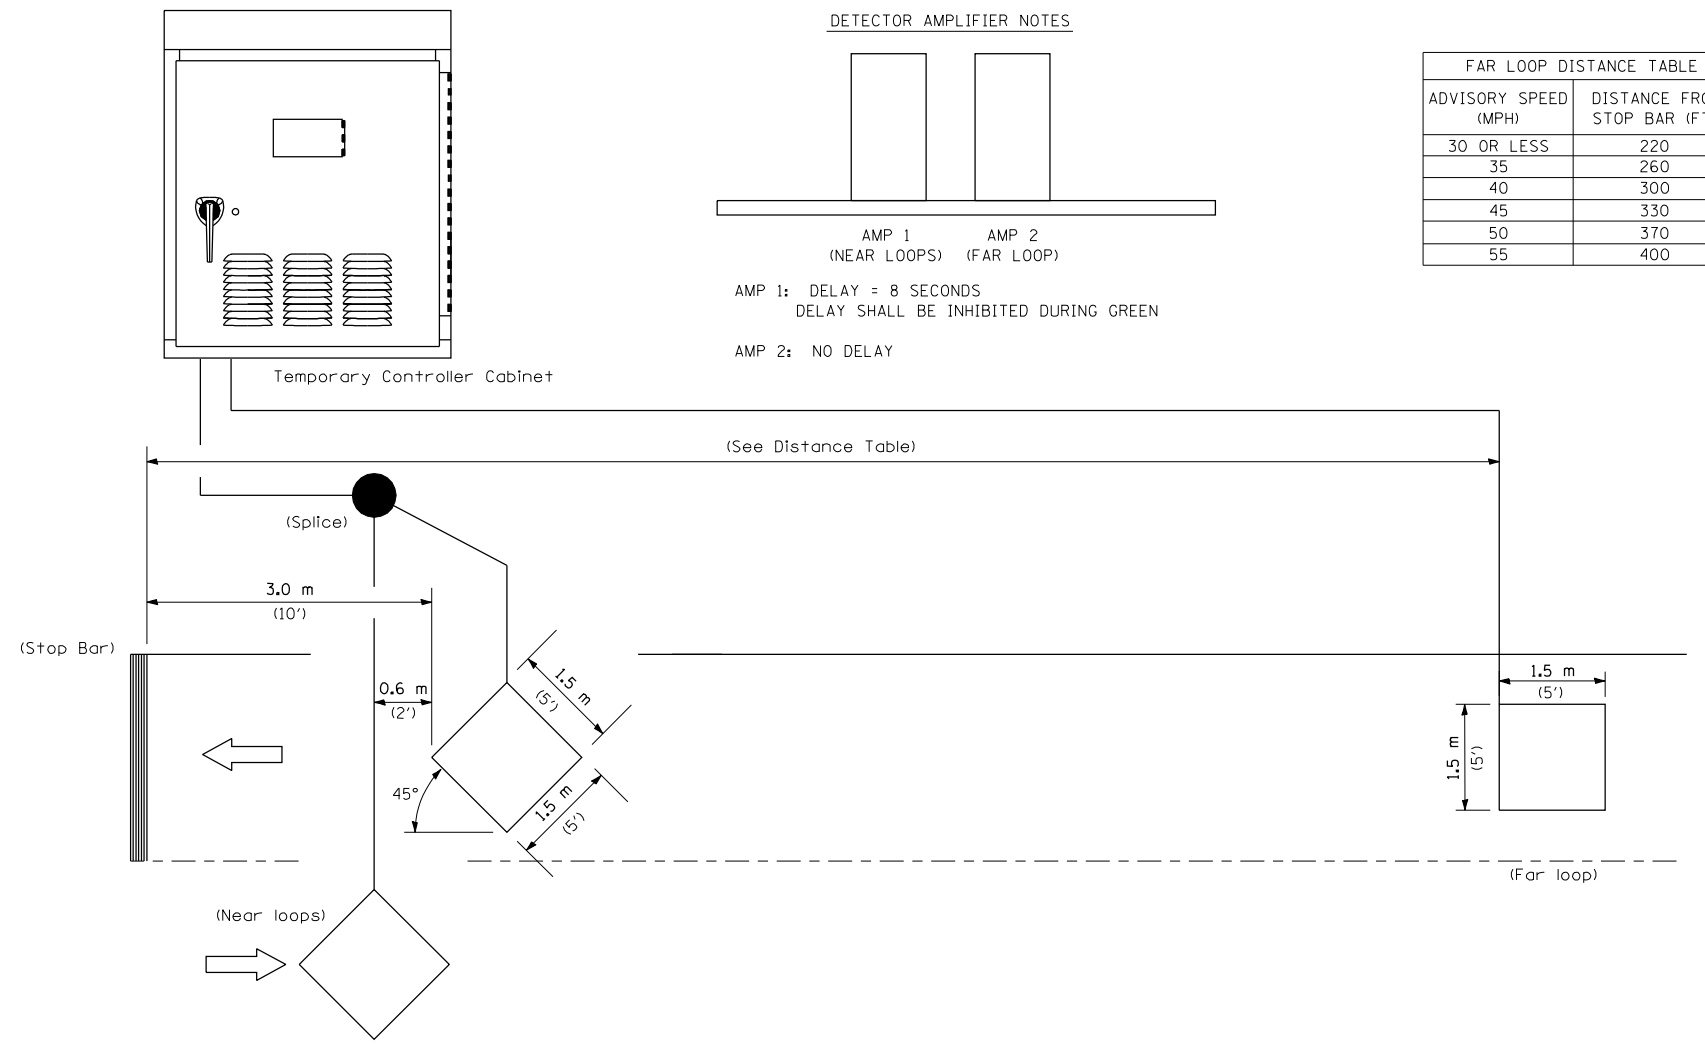

NOTE: All loops centered in lane.

INDUCTION LOOP DETECTOR

TEMPORARY BRIDGE TRAFFIC SIGNAL
LOOP PLACEMENT DETAIL SHEET

REVISIONS	
NAME	DATE

ILLINOIS DEPARTMENT OF TRANSPORTATION
TRAFFIC CONTROL & PROTECTION
IL ROUTE 96 & APPLE RIVER ROAD
HANCOCK COUNTY

SCALE: NONE
DATE: 07/2007

DRAWN BY: DIST. 6
CHECKED BY: