


F.A.P. RTE.	SECTION	COUNTY	TOTAL SHEETS	SHEET NO.
685	113B-3	HANCOCK	48	46
STA. 13+50.00		TO STA. 14+50.00		
FED. ROAD DIST. NO.	ILLINOIS	FED. AID PROJECT		

BY	DATE

NO.	DATE	BY	DESCRIPTION

NO.	DATE	BY	DESCRIPTION

PLOT DATE = Aug-23-2007 11:04:08AM
 FILE NAME = I:\685\113B-3\113B-3.dwg
 PLOT SCALE = 211765 / IN.
 USER NAME = laughlin-1

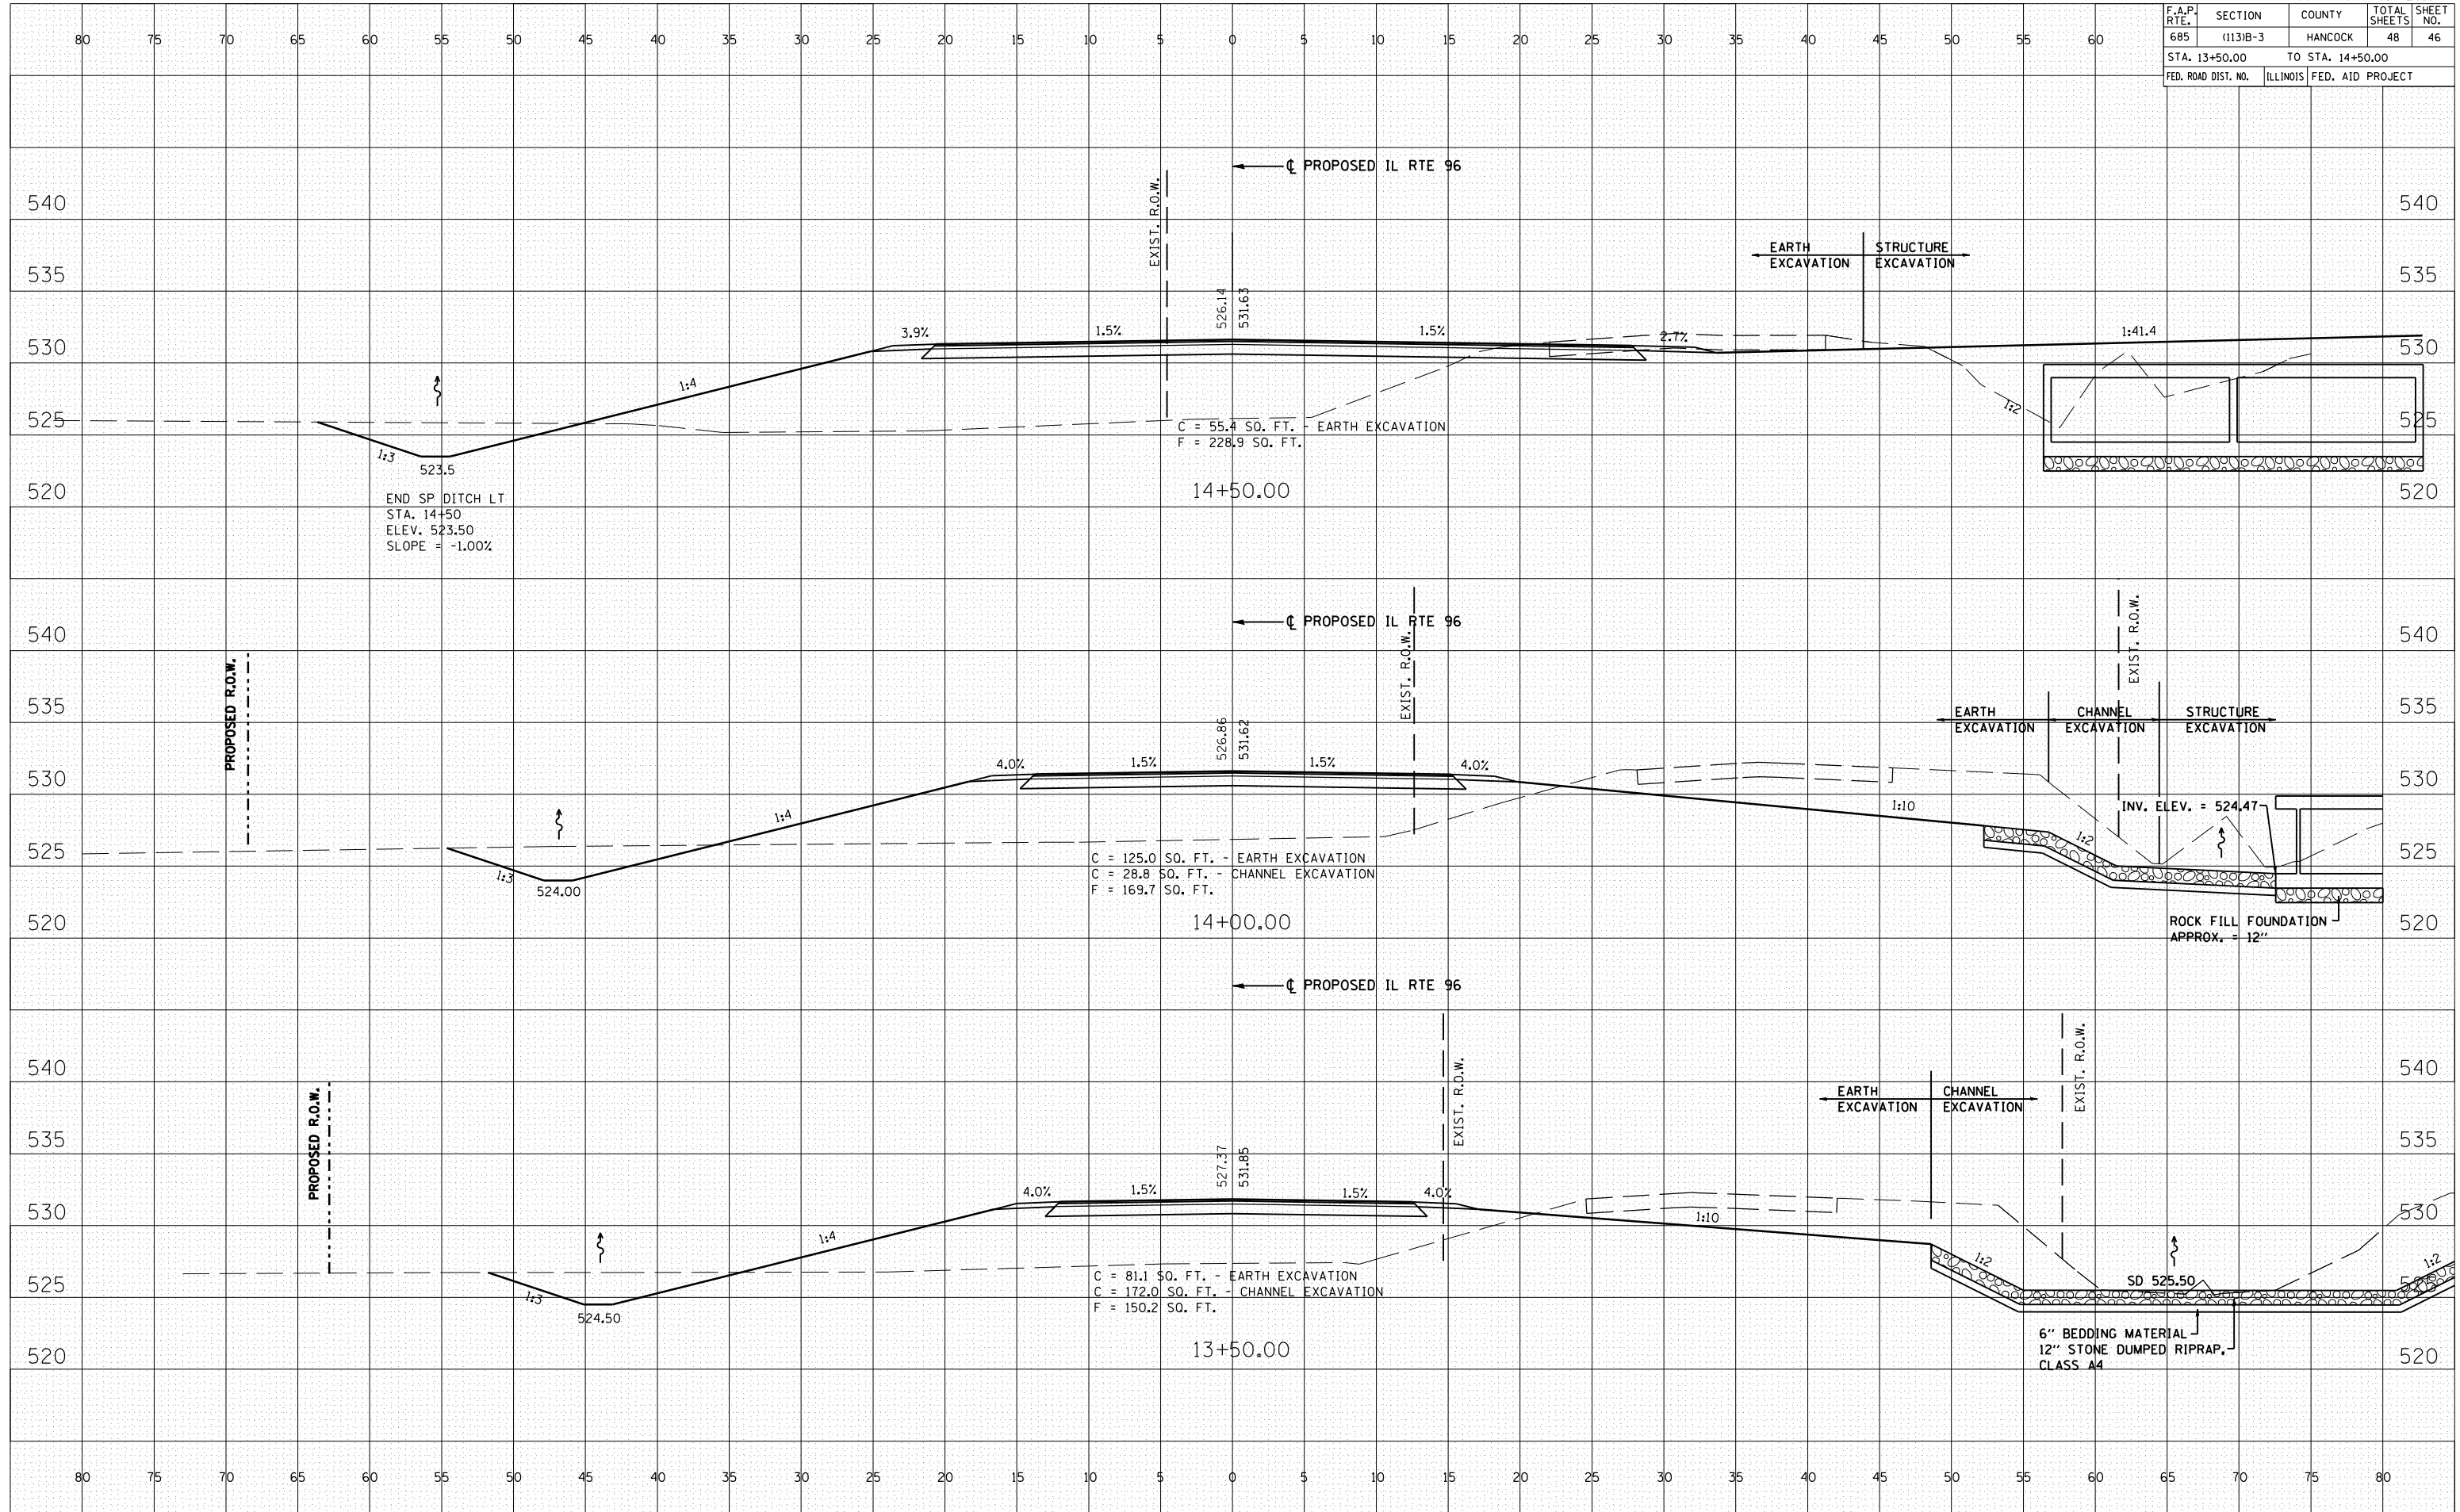

CROSS SECTIONS - S. APPLE RIVER ROAD