


F.A.P. RTE.	SECTION	COUNTY	TOTAL SHEETS	SHEET NO.
321	18(N-1,TS)	PIKE	55	14
STA.		TO STA.		
FED. ROAD DIST. NO.	ILLINOIS	FED. AID PROJECT		

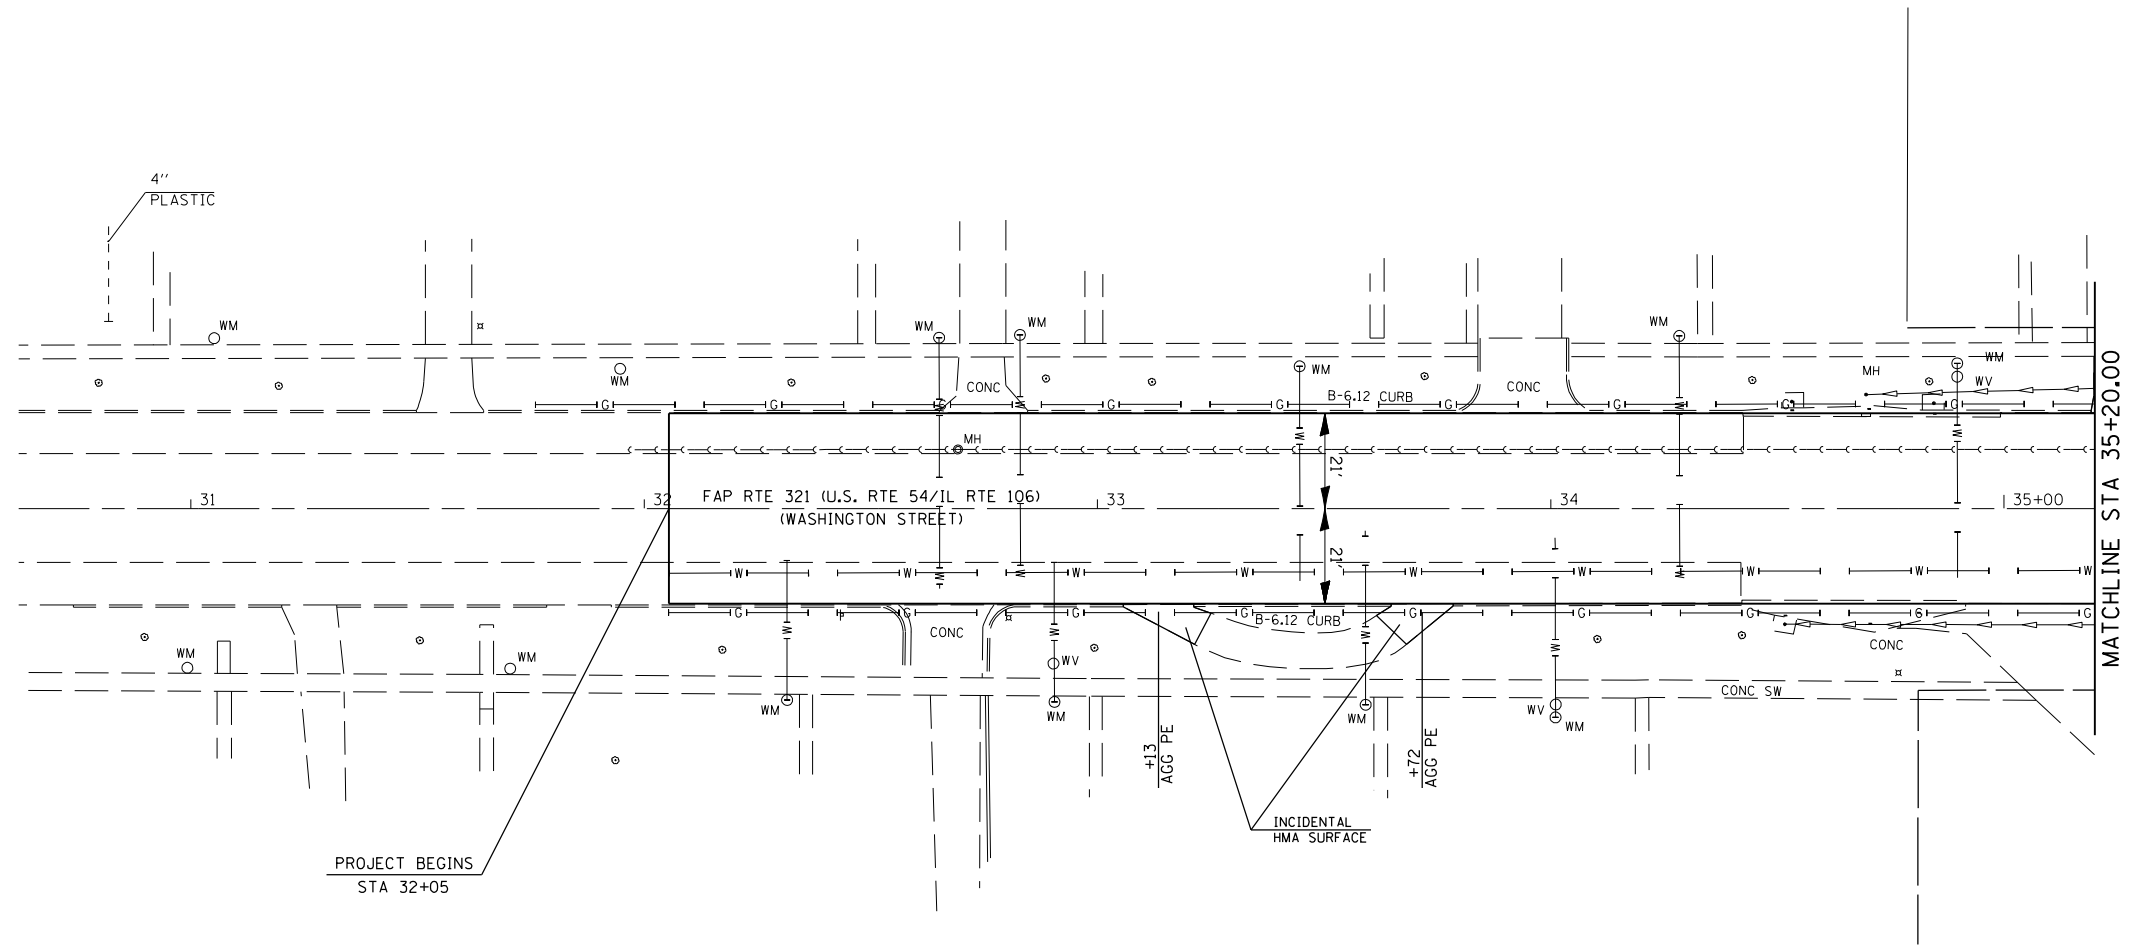

PROJECT BEGINS
STA 32+05

MATCHLINE STA 35+20.00

PLOT DATE : Oct-04-2007 01:05:32PM
 FILE NAME : c:\p\projects\655184\h\h\plan1.dgn
 PLOT SCALE : 4.23525 / IN.
 USER NAME : laughlin-1

REVISIONS	
NAME	DATE

ILLINOIS DEPARTMENT OF TRANSPORTATION
 PLAN SHEETS
 FAP 321 (US 54)
 Section: 18(N-1,TS)
 Pike County
 SCALE: 1" = 20'
 DATE
 DRAWN BY TEC
 CHECKED BY