


F.A.P. RTE.	SECTION	COUNTY	TOTAL SHEETS	SHEET NO.
321	18(N-1,TS)	PIKE	55	22
STA.		TO STA.		
FED. ROAD DIST. NO.	ILLINOIS	FED. AID PROJECT		

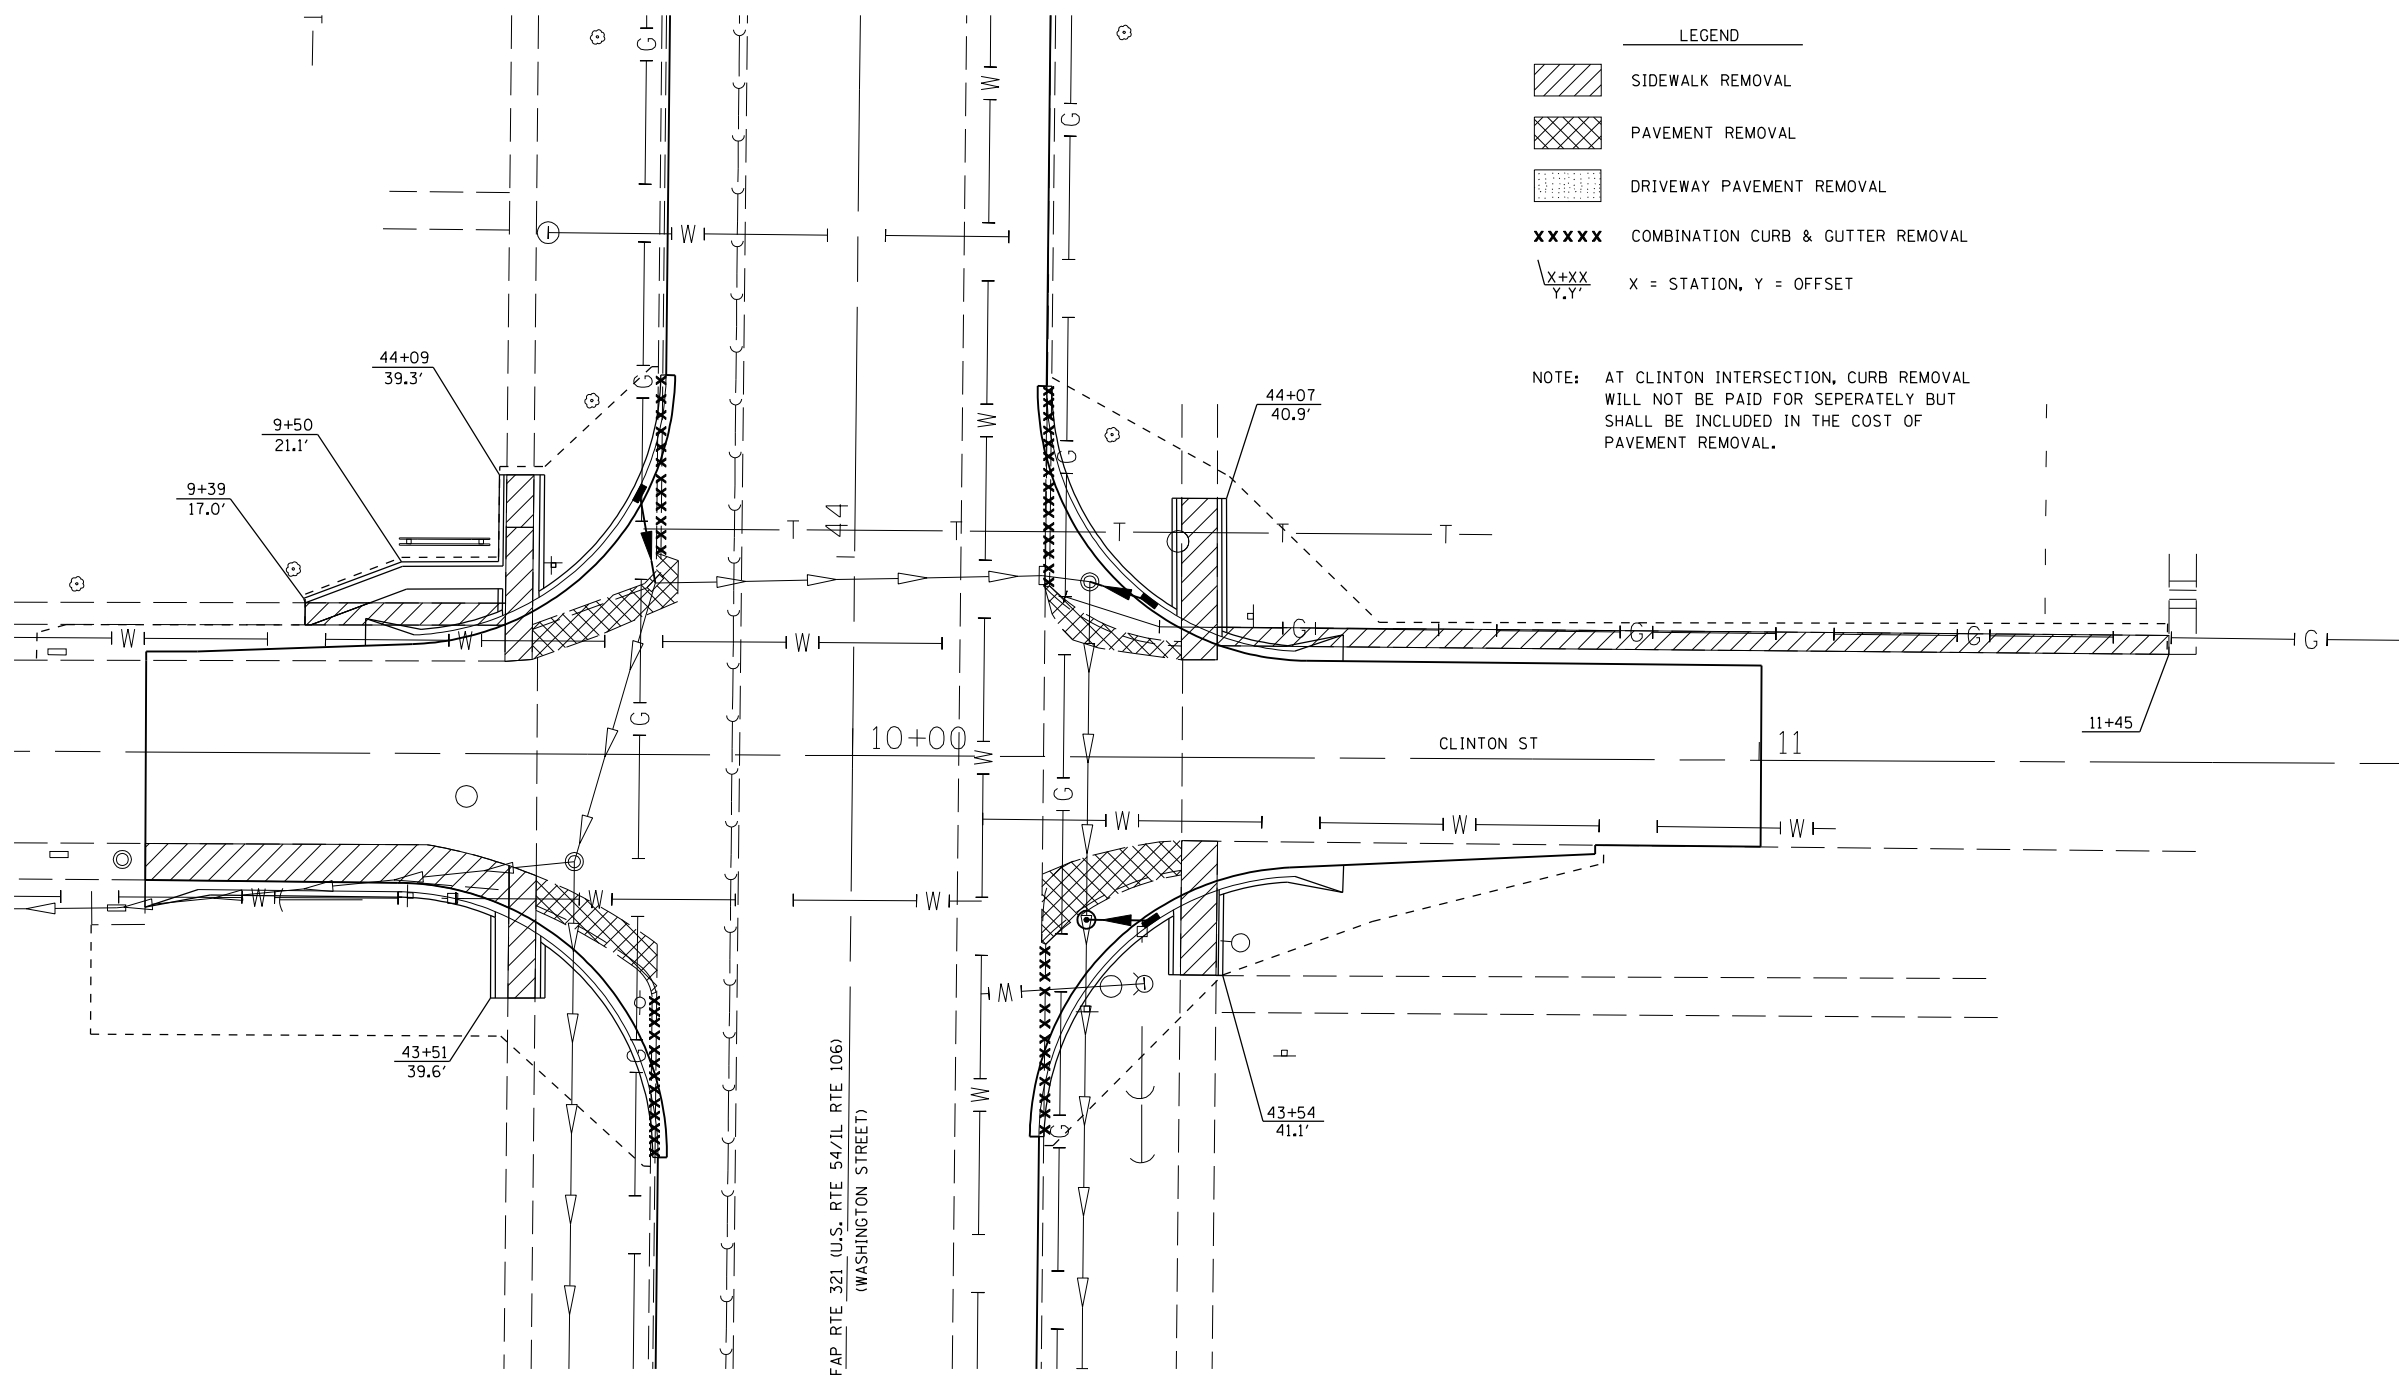

- LEGEND**
- SIDEWALK REMOVAL
 - PAVEMENT REMOVAL
 - DRIVEWAY PAVEMENT REMOVAL
 - XXXXX** COMBINATION CURB & GUTTER REMOVAL
 - $\frac{X+XX}{Y.Y}$ X = STATION, Y = OFFSET

NOTE: AT CLINTON INTERSECTION, CURB REMOVAL WILL NOT BE PAID FOR SEPERATELY BUT SHALL BE INCLUDED IN THE COST OF PAVEMENT REMOVAL.

PLOT DATE = Oct-04-2007 01:05:59PM
 FILE NAME = c:\p\projects\655184\ah.t.ex.removal.dgn
 PLOT SCALE = 21,765' / IN.
 USER NAME = laughlin-1

REVISIONS	
NAME	DATE

ILLINOIS DEPARTMENT OF TRANSPORTATION
REMOVAL SHEET
 FAP 321 (US 54)
 Section: 18(N-1,TS)
 Pike County
 SCALE: 1" = 10'
 DATE _____ DRAWN BY TEC
 CHECKED BY _____