

F.A.P. RTE.	SECTION	COUNTY	TOTAL SHEETS	SHEET NO.
321	18IN-1.75	PIKE	55	42
STA. 41+50.00		TO STA. 42+50.00		
FED. ROAD DIST. NO.		ILLINOIS FED. AID PROJECT		

BY	DATE


NO.	AREAS CHECKED

BY	DATE

NO.	AREAS CHECKED

PLOT DATE = 06-04-2007 01:06:23PM  
 FILE NAME = I:\105582\105582.dwg  
 PLOT SCALE = 1/8"=1'-0"  
 USER NAME = laughtin-1

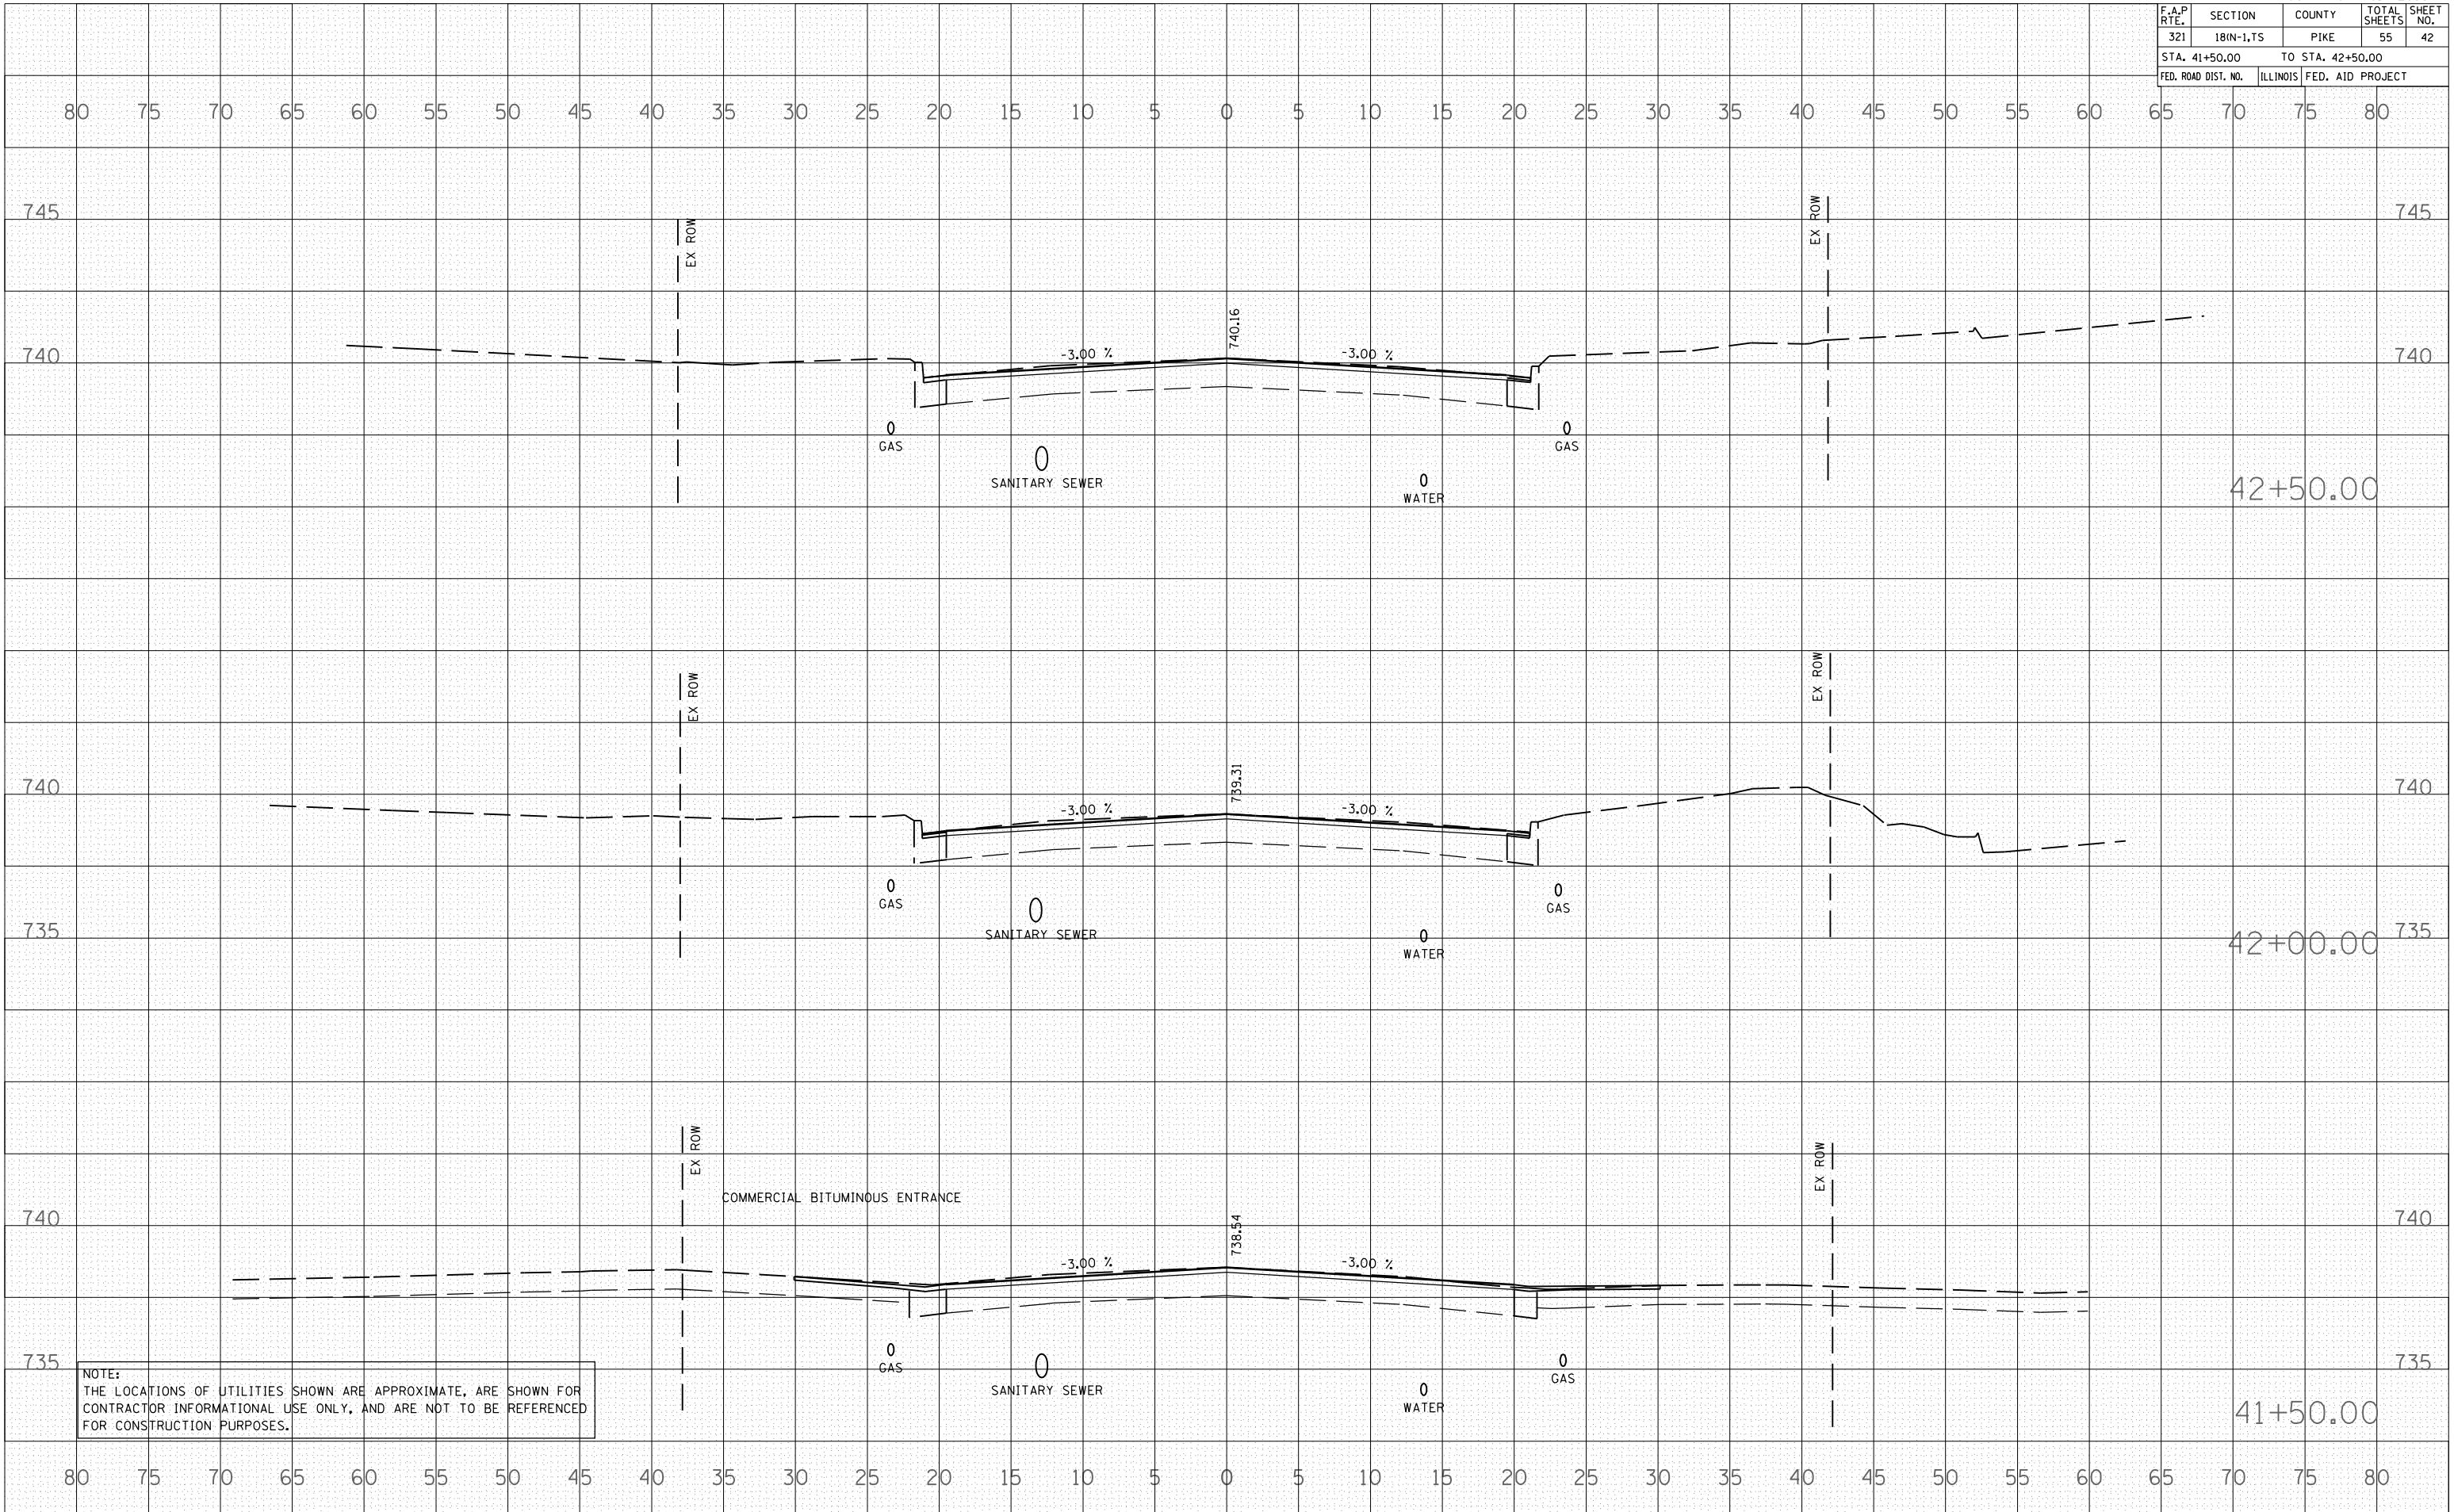

NOTE:  
 THE LOCATIONS OF UTILITIES SHOWN ARE APPROXIMATE, ARE SHOWN FOR CONTRACTOR INFORMATIONAL USE ONLY, AND ARE NOT TO BE REFERENCED FOR CONSTRUCTION PURPOSES.