


F.A.P. RTE.	SECTION	COUNTY	TOTAL SHEETS	SHEET NO.
315	116(BR-1)	LOGAN	79	62
STA. 83+50.00		TO STA. 84+00.00		
FED. ROAD DIST. NO.		ILLINOIS FED. AID PROJECT		

DATE	
BY	
FINAL SURVEY	
SURVEY	
NOTED	
NOTE BOOK	
NO.	
AREAS CHECKED	

DATE	
BY	
ORIGINAL SURVEY	
SURVEY	
NOTED	
NOTE BOOK	
NO.	
AREAS CHECKED	

PLOT DATE = 7/9/2007
 PLOT SCALE = 1"=40'
 USER NAME = koughlin

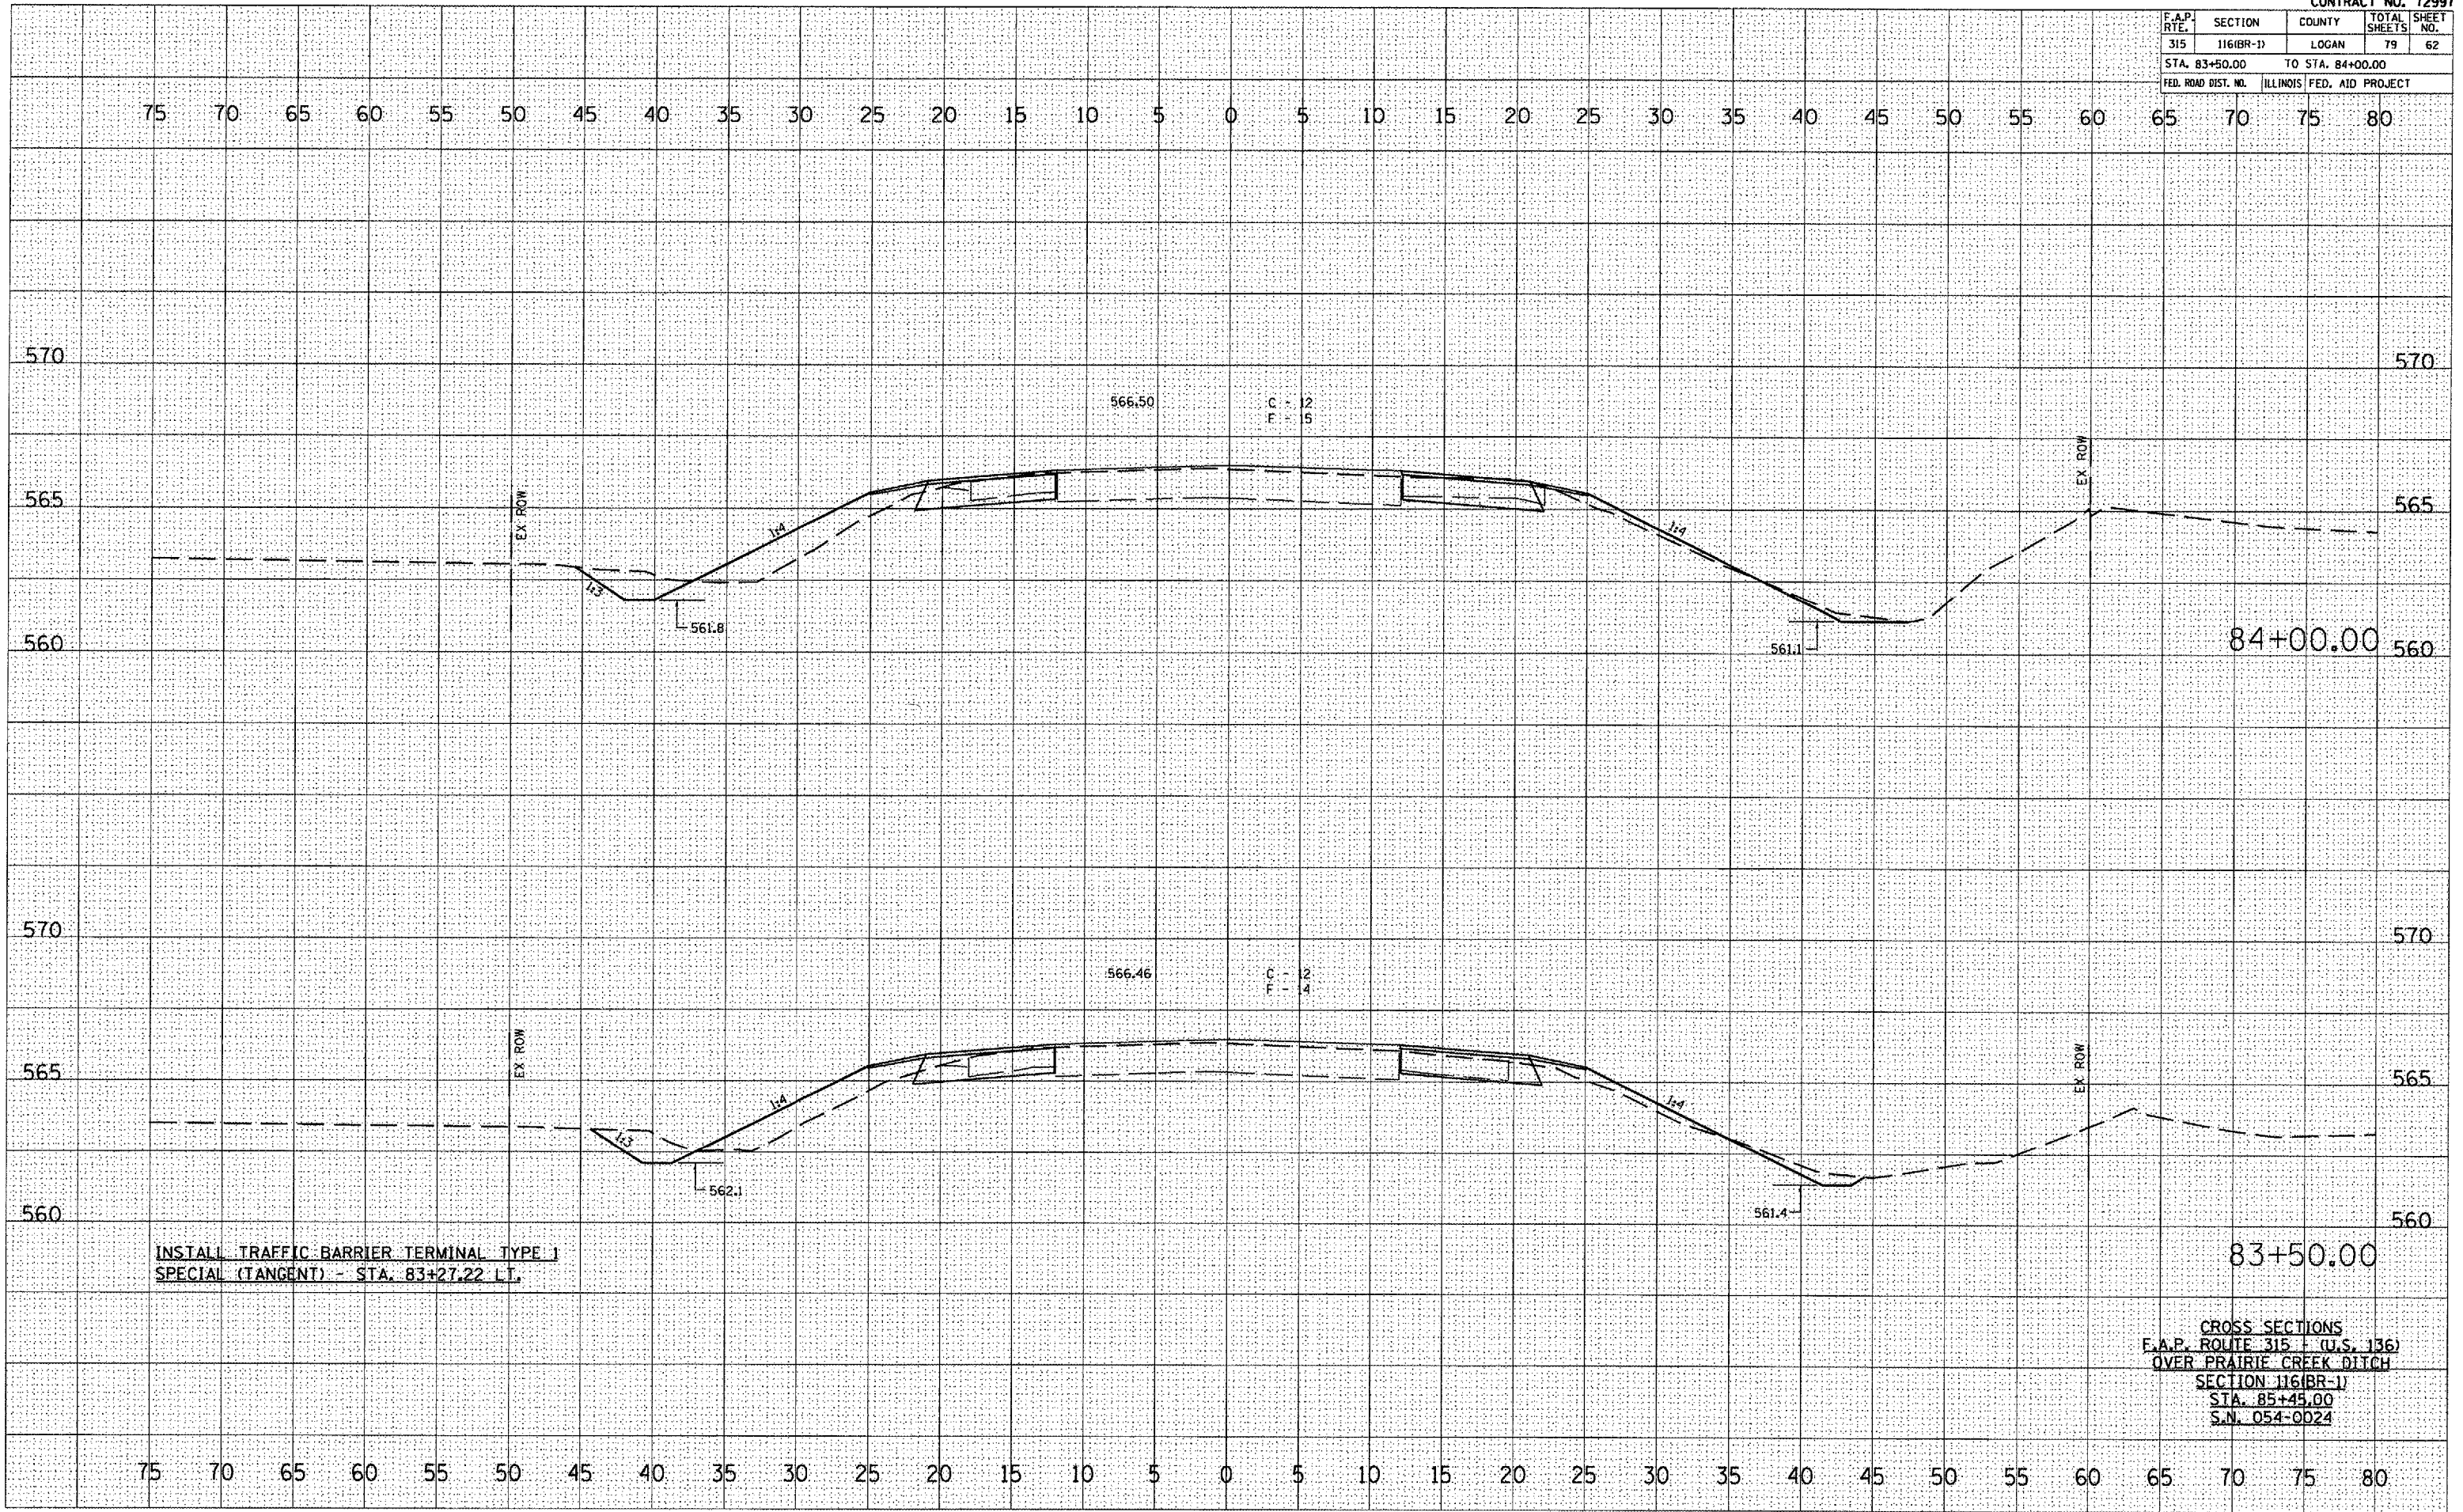

CROSS SECTIONS
 F.A.P. ROUTE 315 (U.S. 136)
 OVER PRAIRIE CREEK DITCH
 SECTION 116(BR-1)
 STA. 85+45.00
 S.N. 054-0024