

|                                |          |                    |              |           |
|--------------------------------|----------|--------------------|--------------|-----------|
| F.A.P. RTE.                    | SECTION  | COUNTY             | TOTAL SHEETS | SHEET NO. |
| 304                            |          | PIKE               | 5            | 1         |
| FED. ROAD DIST. NO.            | ILLINOIS | CONTRACT NO. 72B31 |              |           |
| • D-6 GUARDRAIL TERM ENDS 2008 |          |                    |              |           |

**STATE OF ILLINOIS**  
**DEPARTMENT OF TRANSPORTATION**  
**DIVISION OF HIGHWAYS**

**PROPOSED**  
**HIGHWAY PLANS**




**FAP ROUTE 304 (IL 96)**  
**SECTION D-6 GUARDRAIL TERM ENDS 2008**  
**PROJECT: ACHSIP-000S (551)**

**PIKE COUNTY**  
**C-96-108-07**

**INDEX OF SHEETS**

1. COVER SHEET
2. GENERAL NOTES
3. SUMMARY OF QUANTITIES
4. SCHEDULES
5. PLAN SHEET

FOR LIST OF STANDARDS, SEE SHEET NO. 2

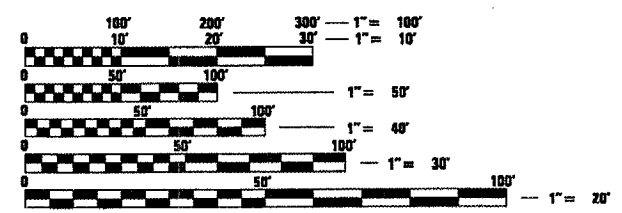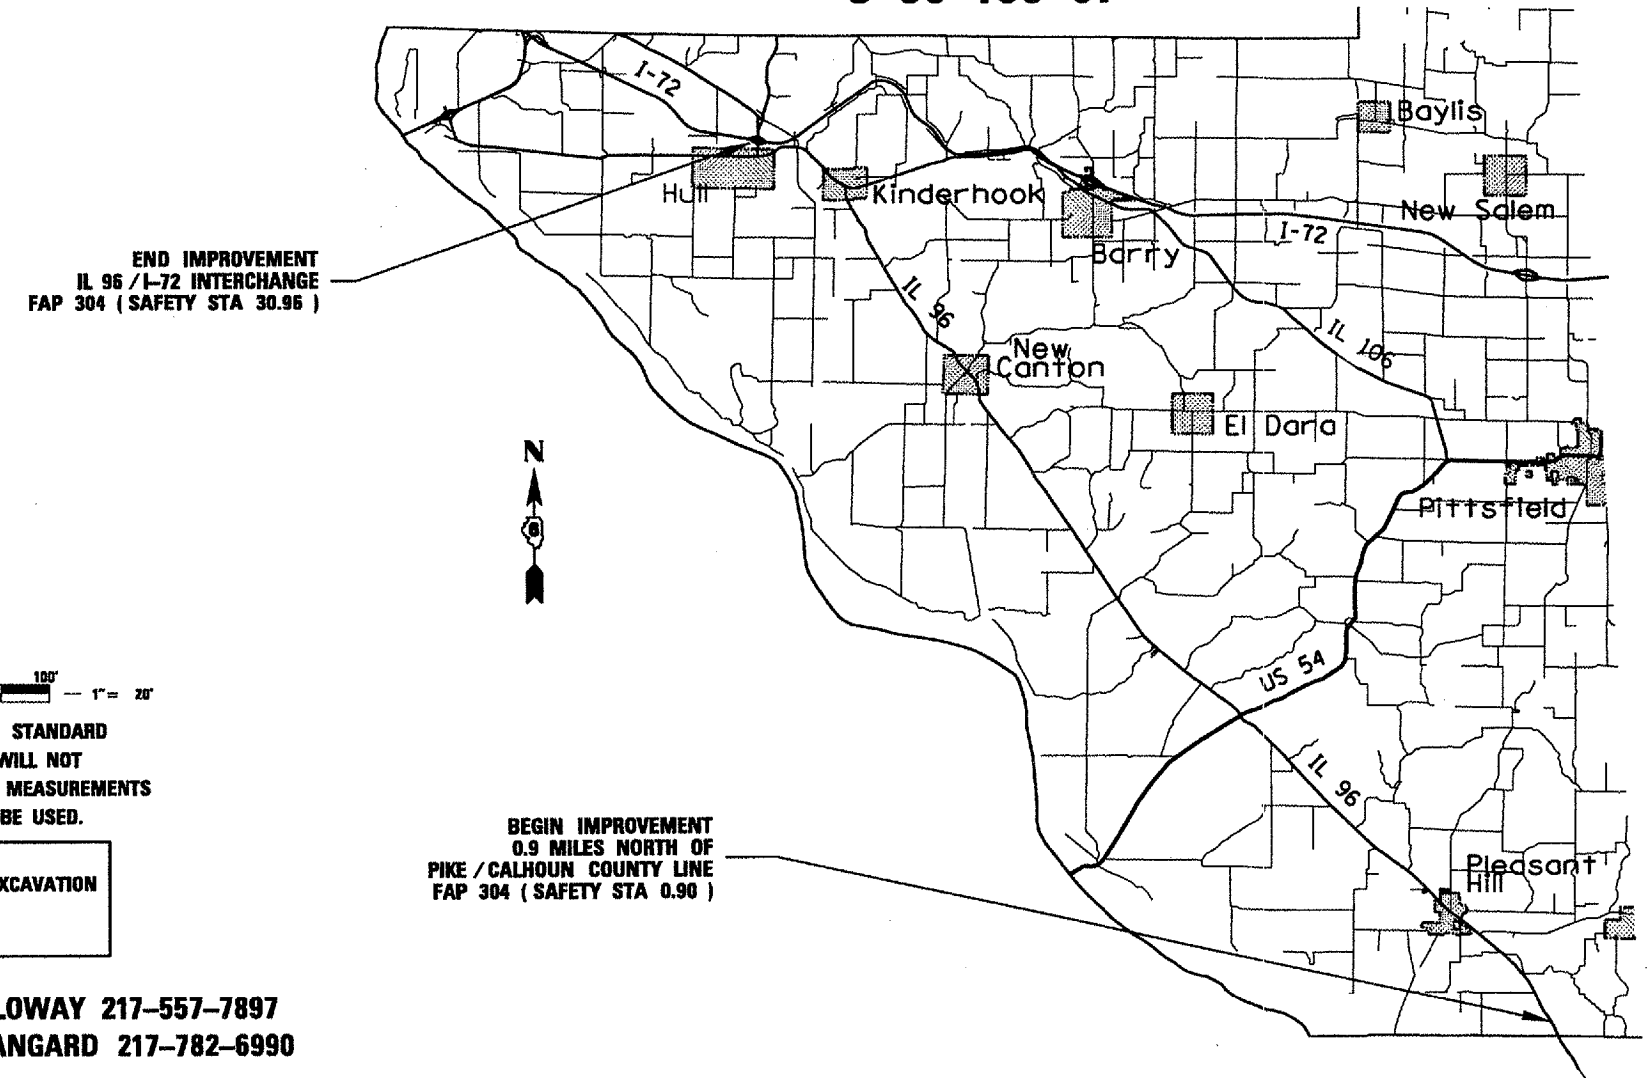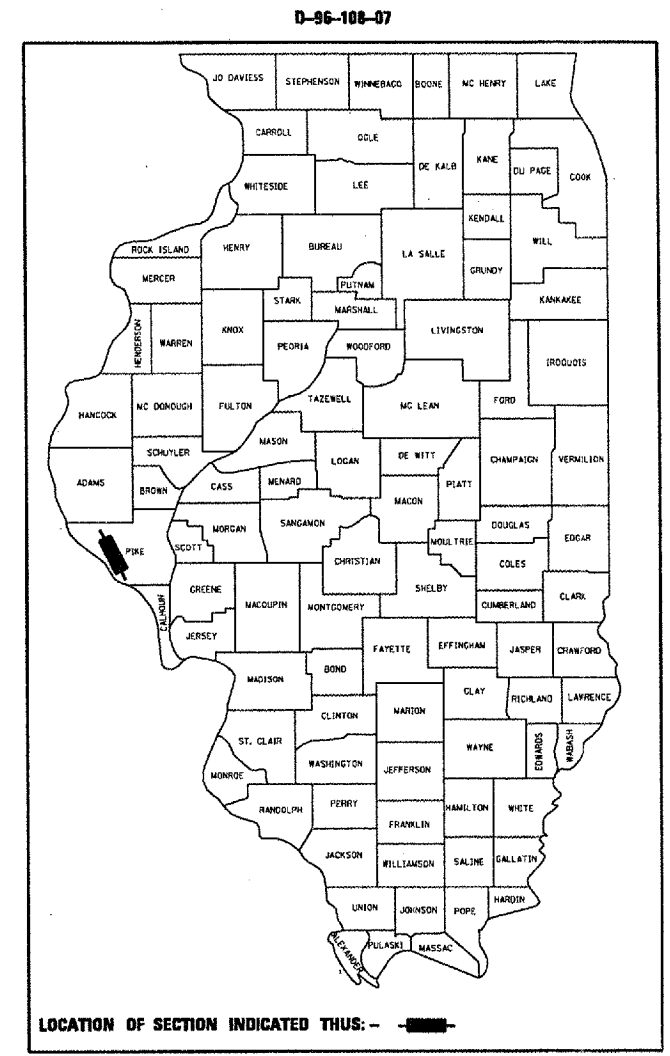

FULL SIZE PLANS HAVE BEEN PREPARED USING STANDARD ENGINEERING SCALES. REDUCED SIZED PLANS WILL NOT CONFORM TO STANDARD SCALES. IN MAKING MEASUREMENTS ON REDUCED PLANS, THE ABOVE SCALES MAY BE USED.

J.U.L.I.E.  
 JOINT UTILITY LOCATION INFORMATION FOR EXCAVATION  
 1-800-892-0123  
 OR 811

**PROJECT ENGINEER: BRIAN GALLOWAY 217-557-7897**  
**PROJECT MANAGER: JOHN NEGANGARD 217-782-6990**

**CONTRACT NO. 72B31**

STATE OF ILLINOIS  
 DEPARTMENT OF TRANSPORTATION  
 DIVISION OF HIGHWAYS

SUBMITTED Oct 11, 2007  
  
 DEPUTY DIRECTOR OF HIGHWAYS, REGION ENGINEER  
Dec 7, 2007  
  
 ENGINEER OF DESIGN AND ENVIRONMENT  
Dec 7, 2007  
  
 DIRECTOR OF HIGHWAYS, CHIEF ENGINEER

**PRINTED BY THE AUTHORITY**  
**OF THE STATE OF ILLINOIS**