
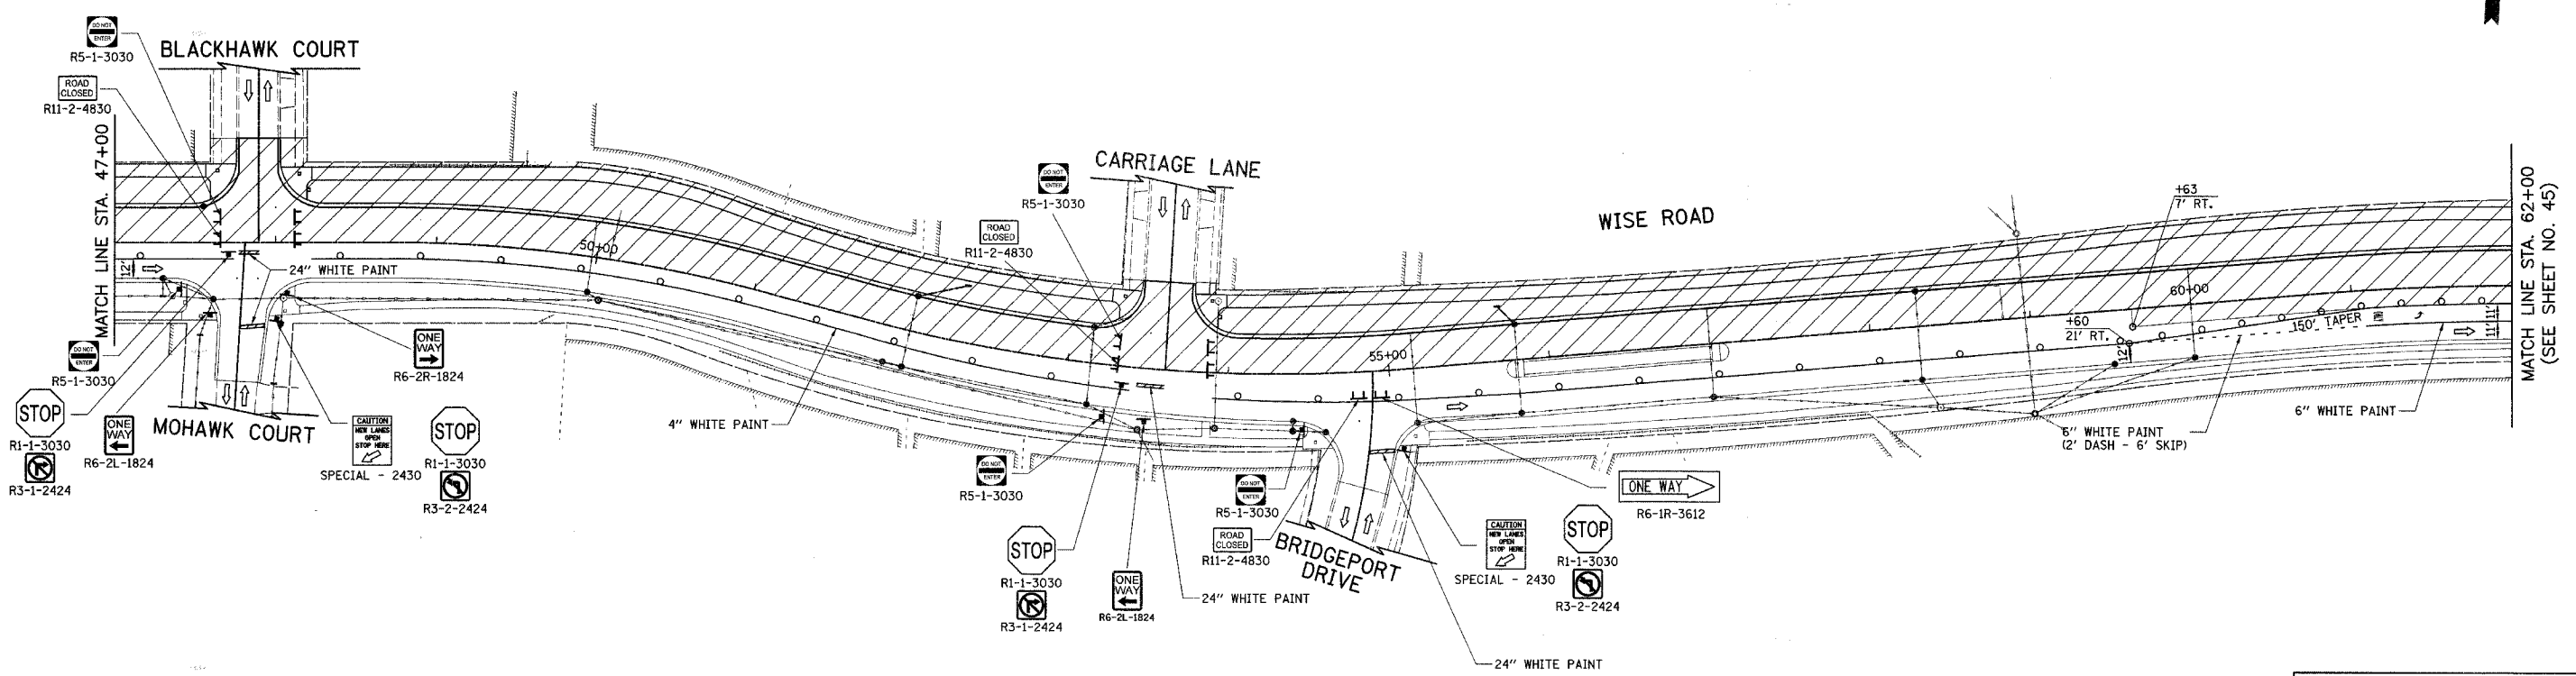


CONTRACT NO. 83980			
F.A.U. RTE.	SECTION	COUNTY	TOTAL SHEET NO.
1338	05-00083-00-FP	COOK	167 44
PAVEMENT MARKING AND SIGNING			
FED. ROAD DIST. NO. 7 ILLINOIS FED. AID PROJECT M-8003(512)			

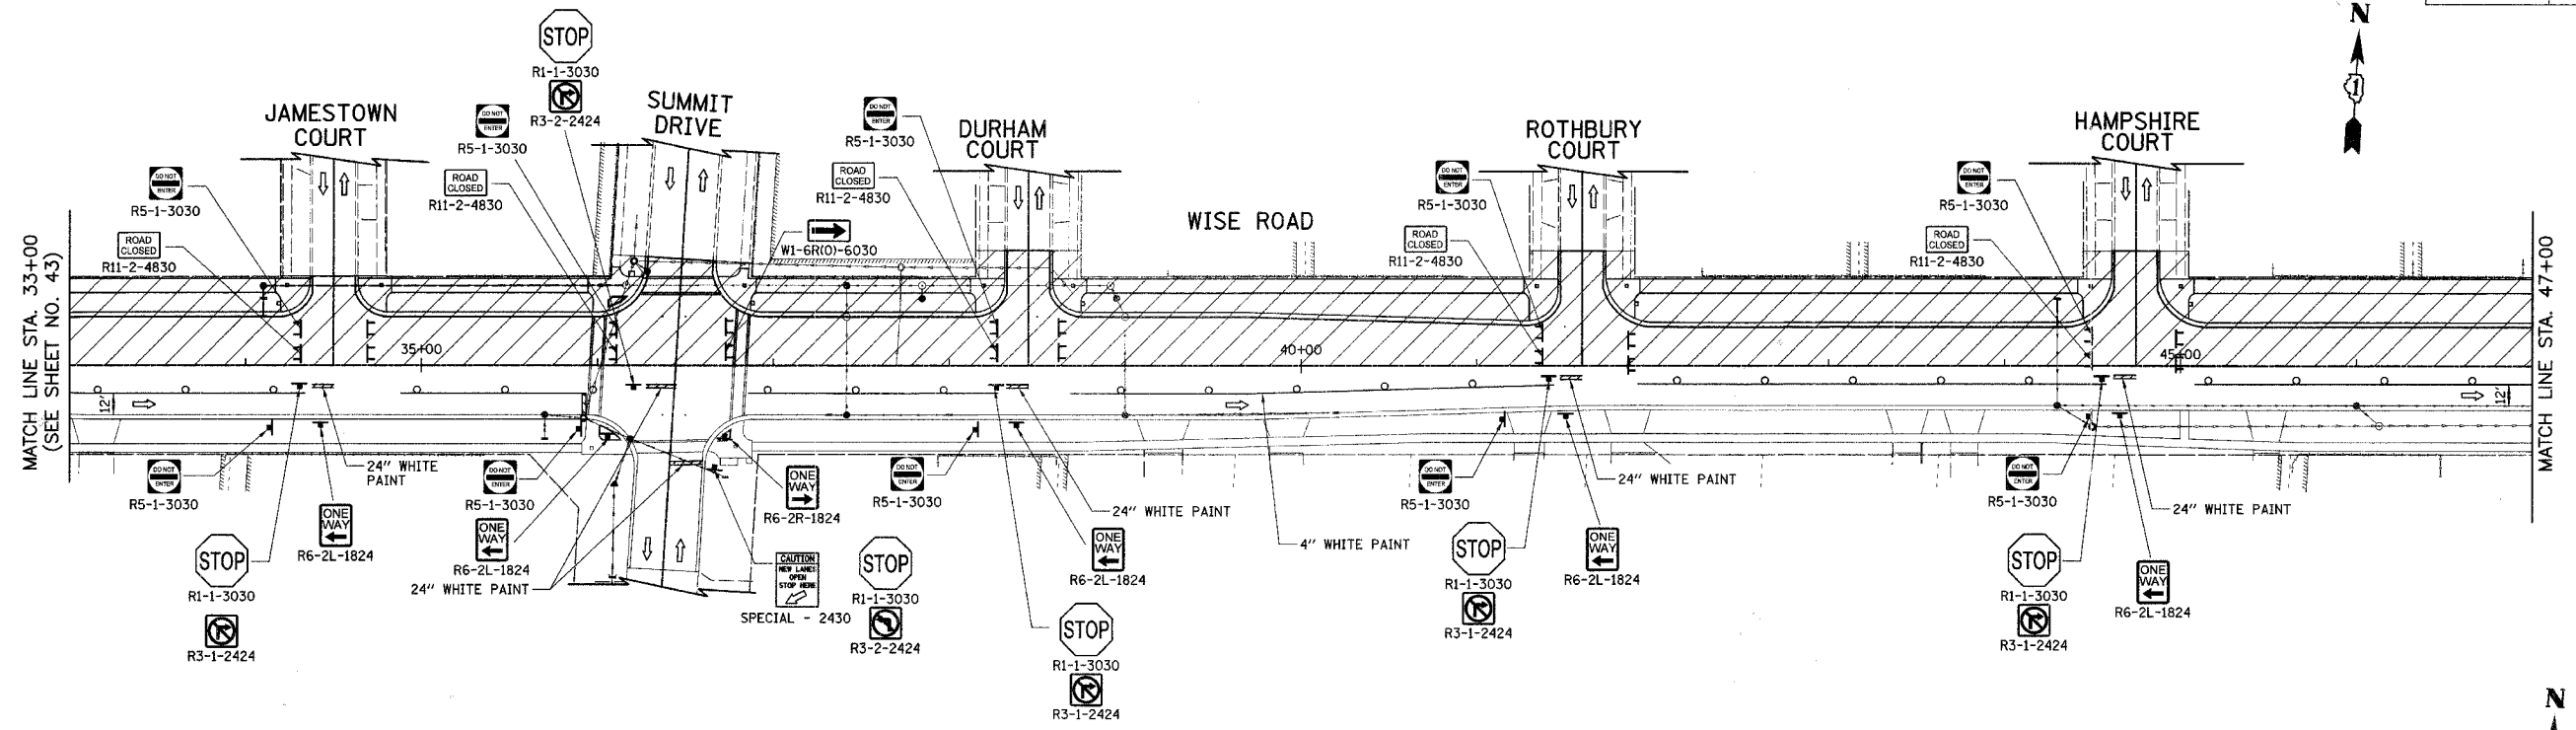

NOTE:
SEE DETOUR PLAN (SHEET NO. 46-48) FOR ADDITIONAL SIGNING.

ILLINOIS DEPARTMENT OF TRANSPORTATION
MAINTENANCE OF TRAFFIC
 STAGE 3
 WISE ROAD

DATE: 9/28/07
 DESIGNED BY: KKK
 CHECKED BY: JRV

SCALE IN FEET