



F.A.U. RTE.	SECTION	COUNTY	TOTAL SHEETS	SHEET NO.
1338	05-00083-00-PP	COOK	167	74
LANDSCAPING PLAN				
FED. ROAD DIST. NO. 7 ILLINOIS FED. AID PROJECT M-8003(512)				

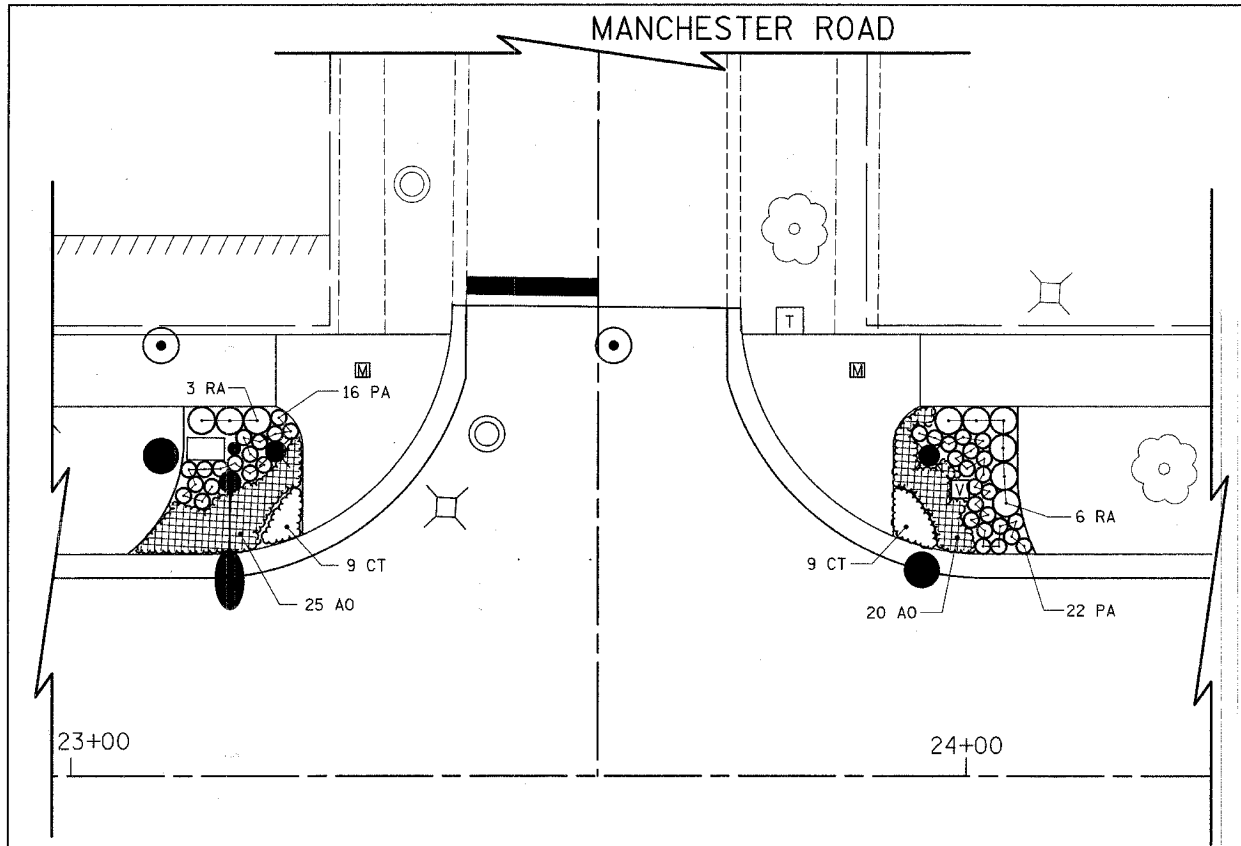


WISE ROAD

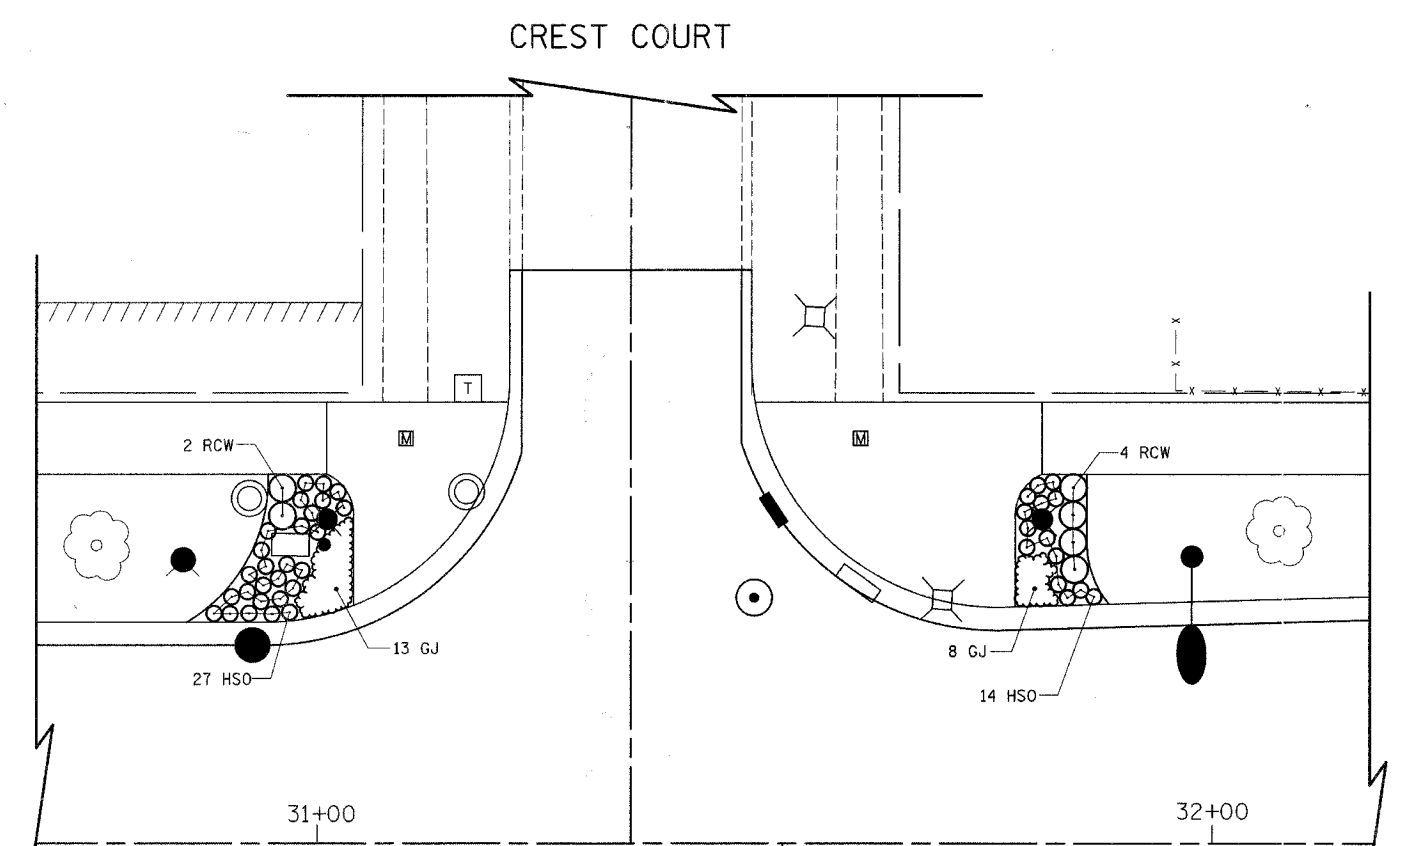


WISE ROAD

WISE ROAD

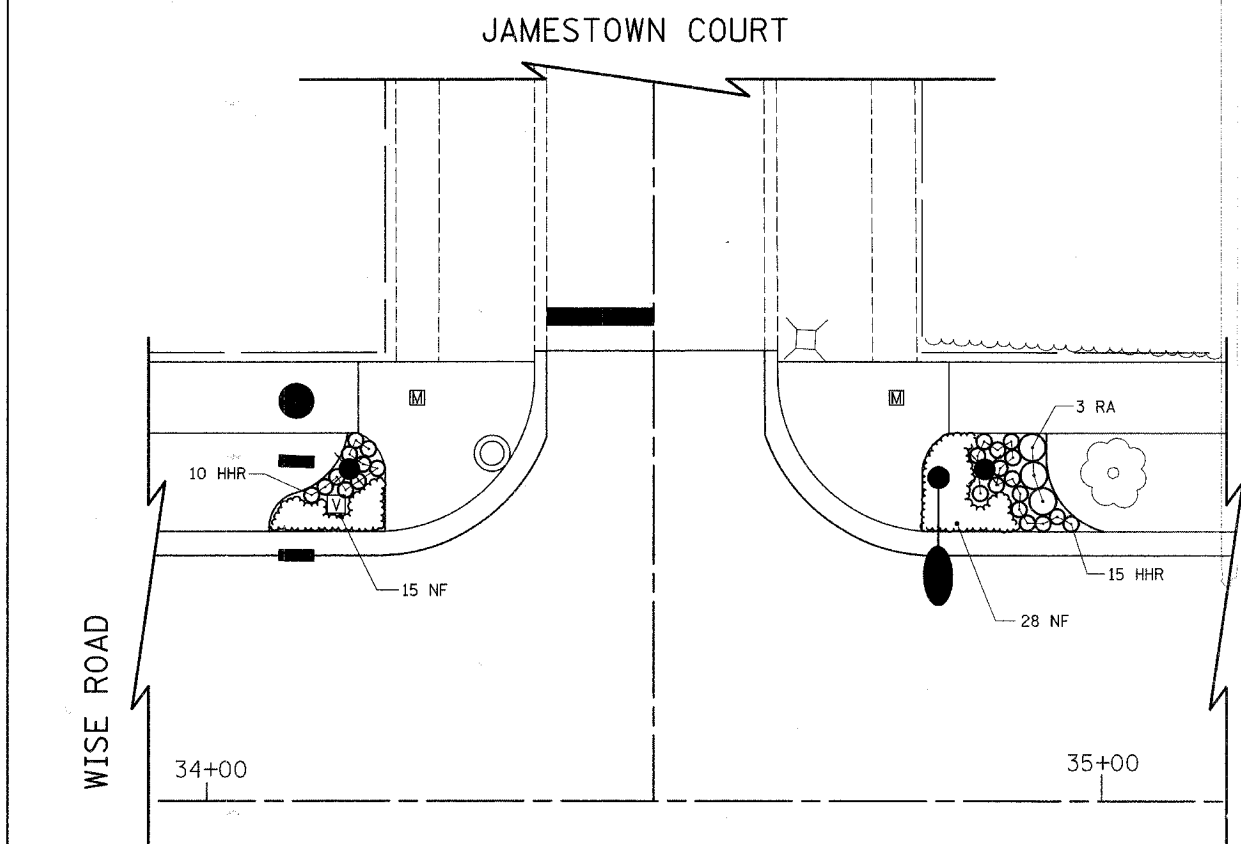

WISE ROAD

WISE ROAD

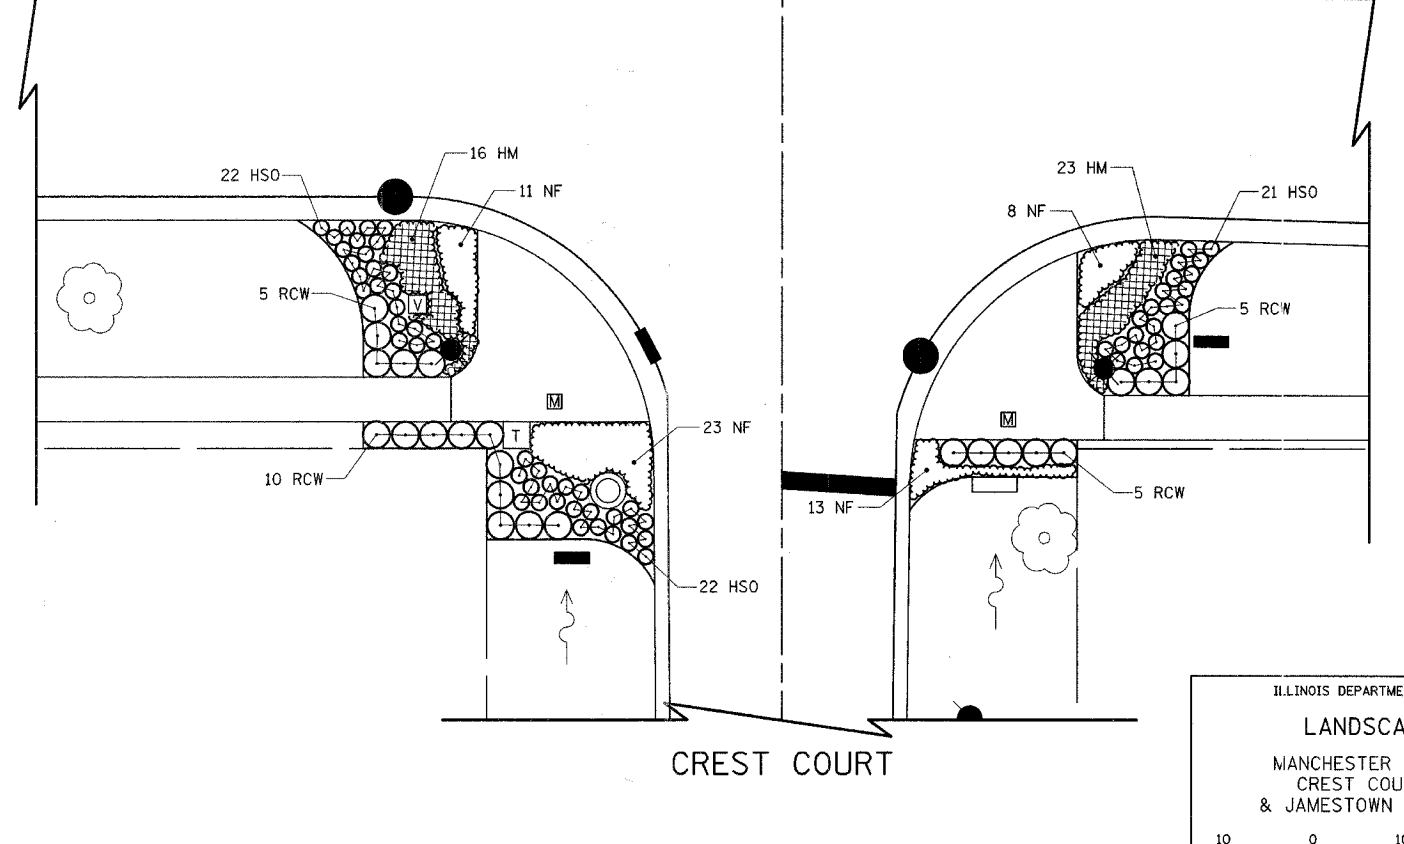

CREST COURT

ILLINOIS DEPARTMENT OF TRANSPORTATION  
**LANDSCAPING PLAN**  
 MANCHESTER ROAD/WISE ROAD  
 CREST COURT/WISE ROAD  
 & JAMESTOWN COURT/WISE ROAD

SCALE IN FEET: 10 0 10

DATE: 9/28/07  
 DESIGNED BY: AV  
 CHECKED BY: JRV