
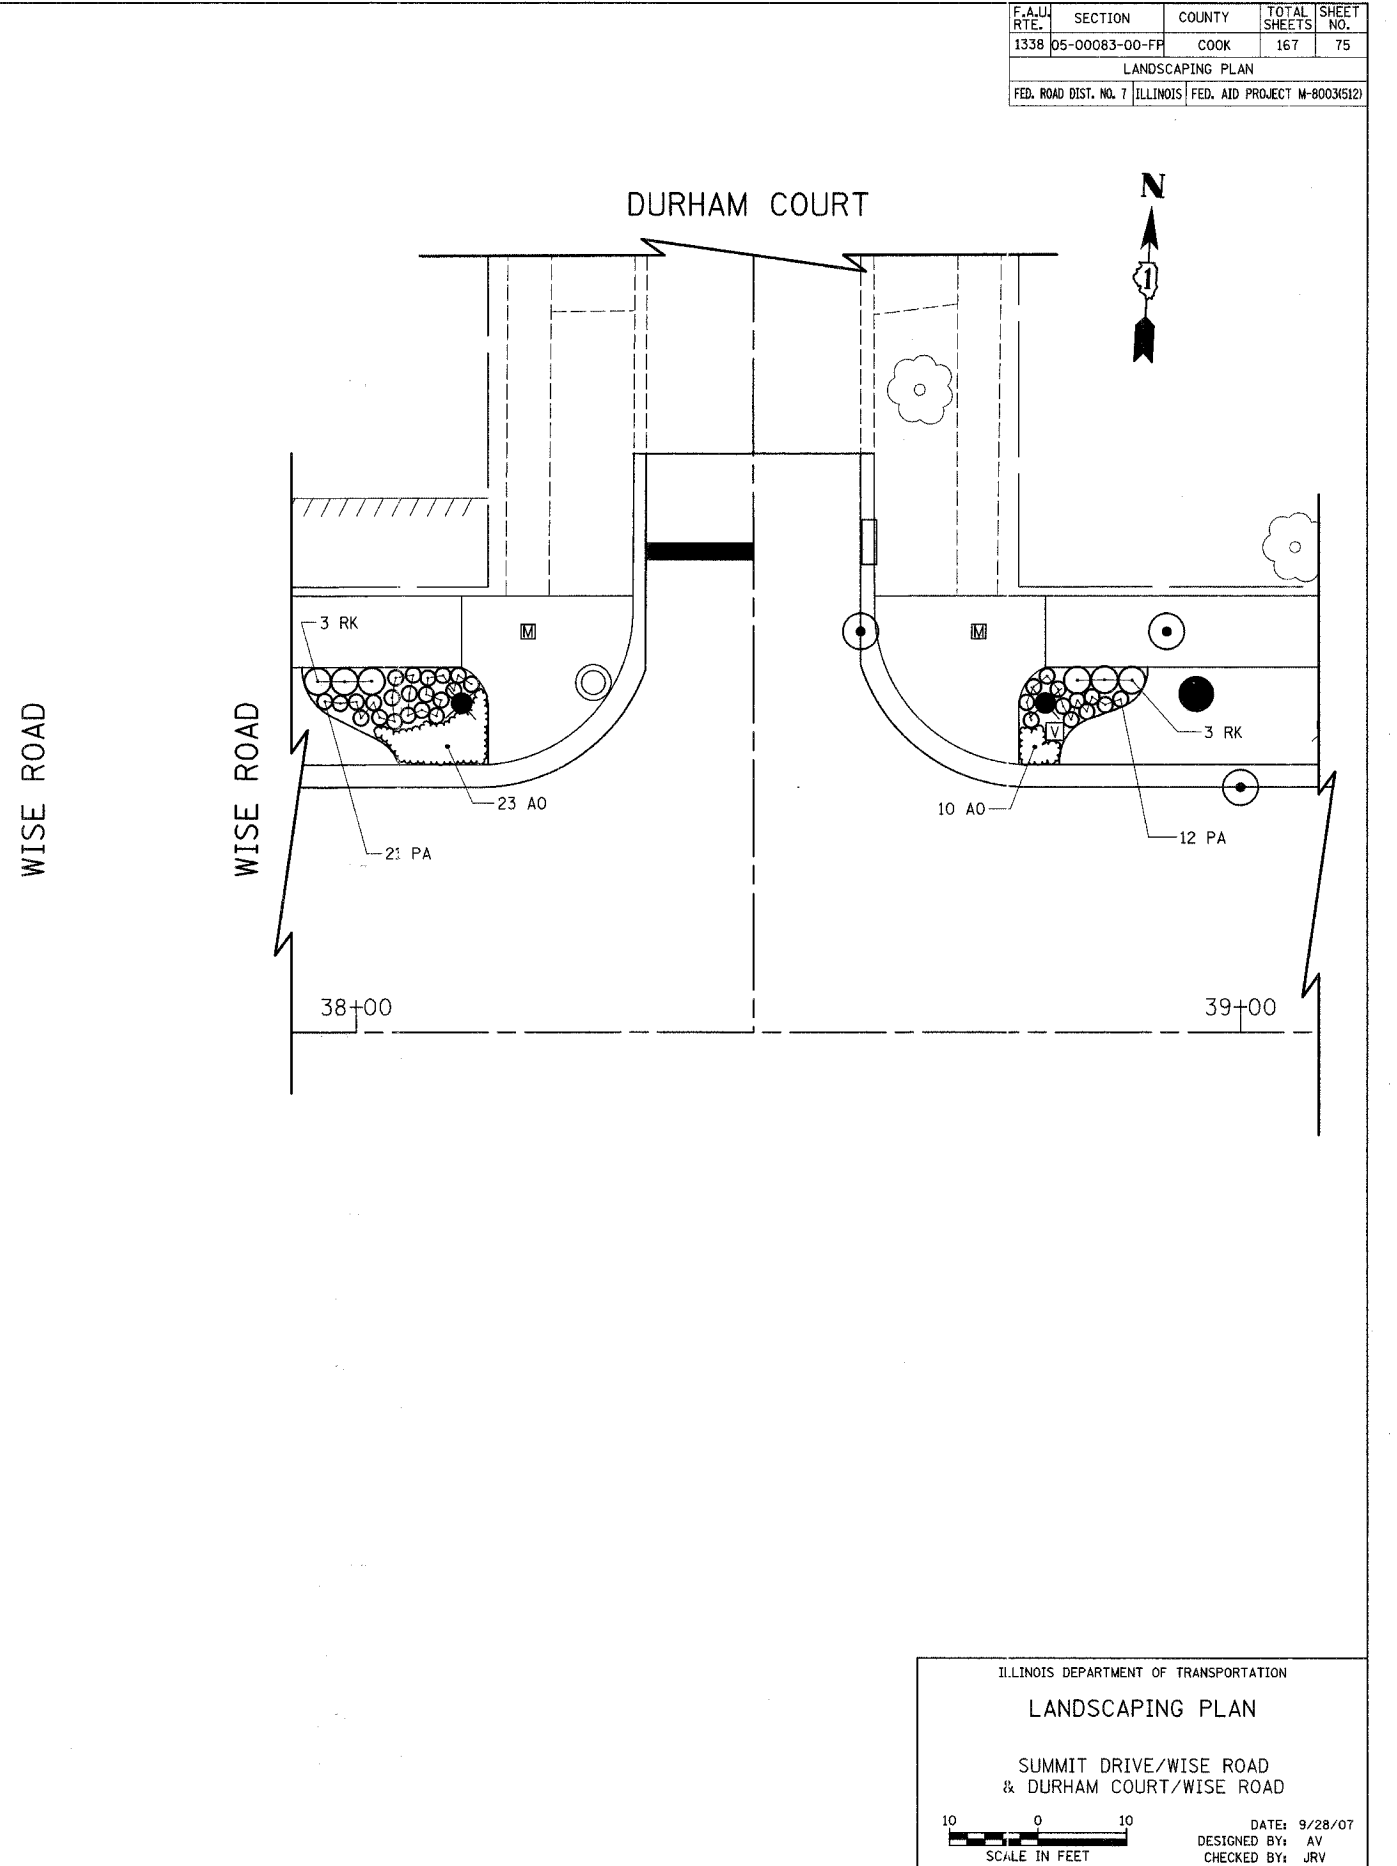


F.A.U. RTE.	SECTION	COUNTY	TOTAL SHEETS	SHEET NO.
1338	05-00083-00-FF	COOK	167	75
LANDSCAPING PLAN				
FED. ROAD DIST. NO. 7 ILLINOIS FED. AID PROJECT M-80035121				

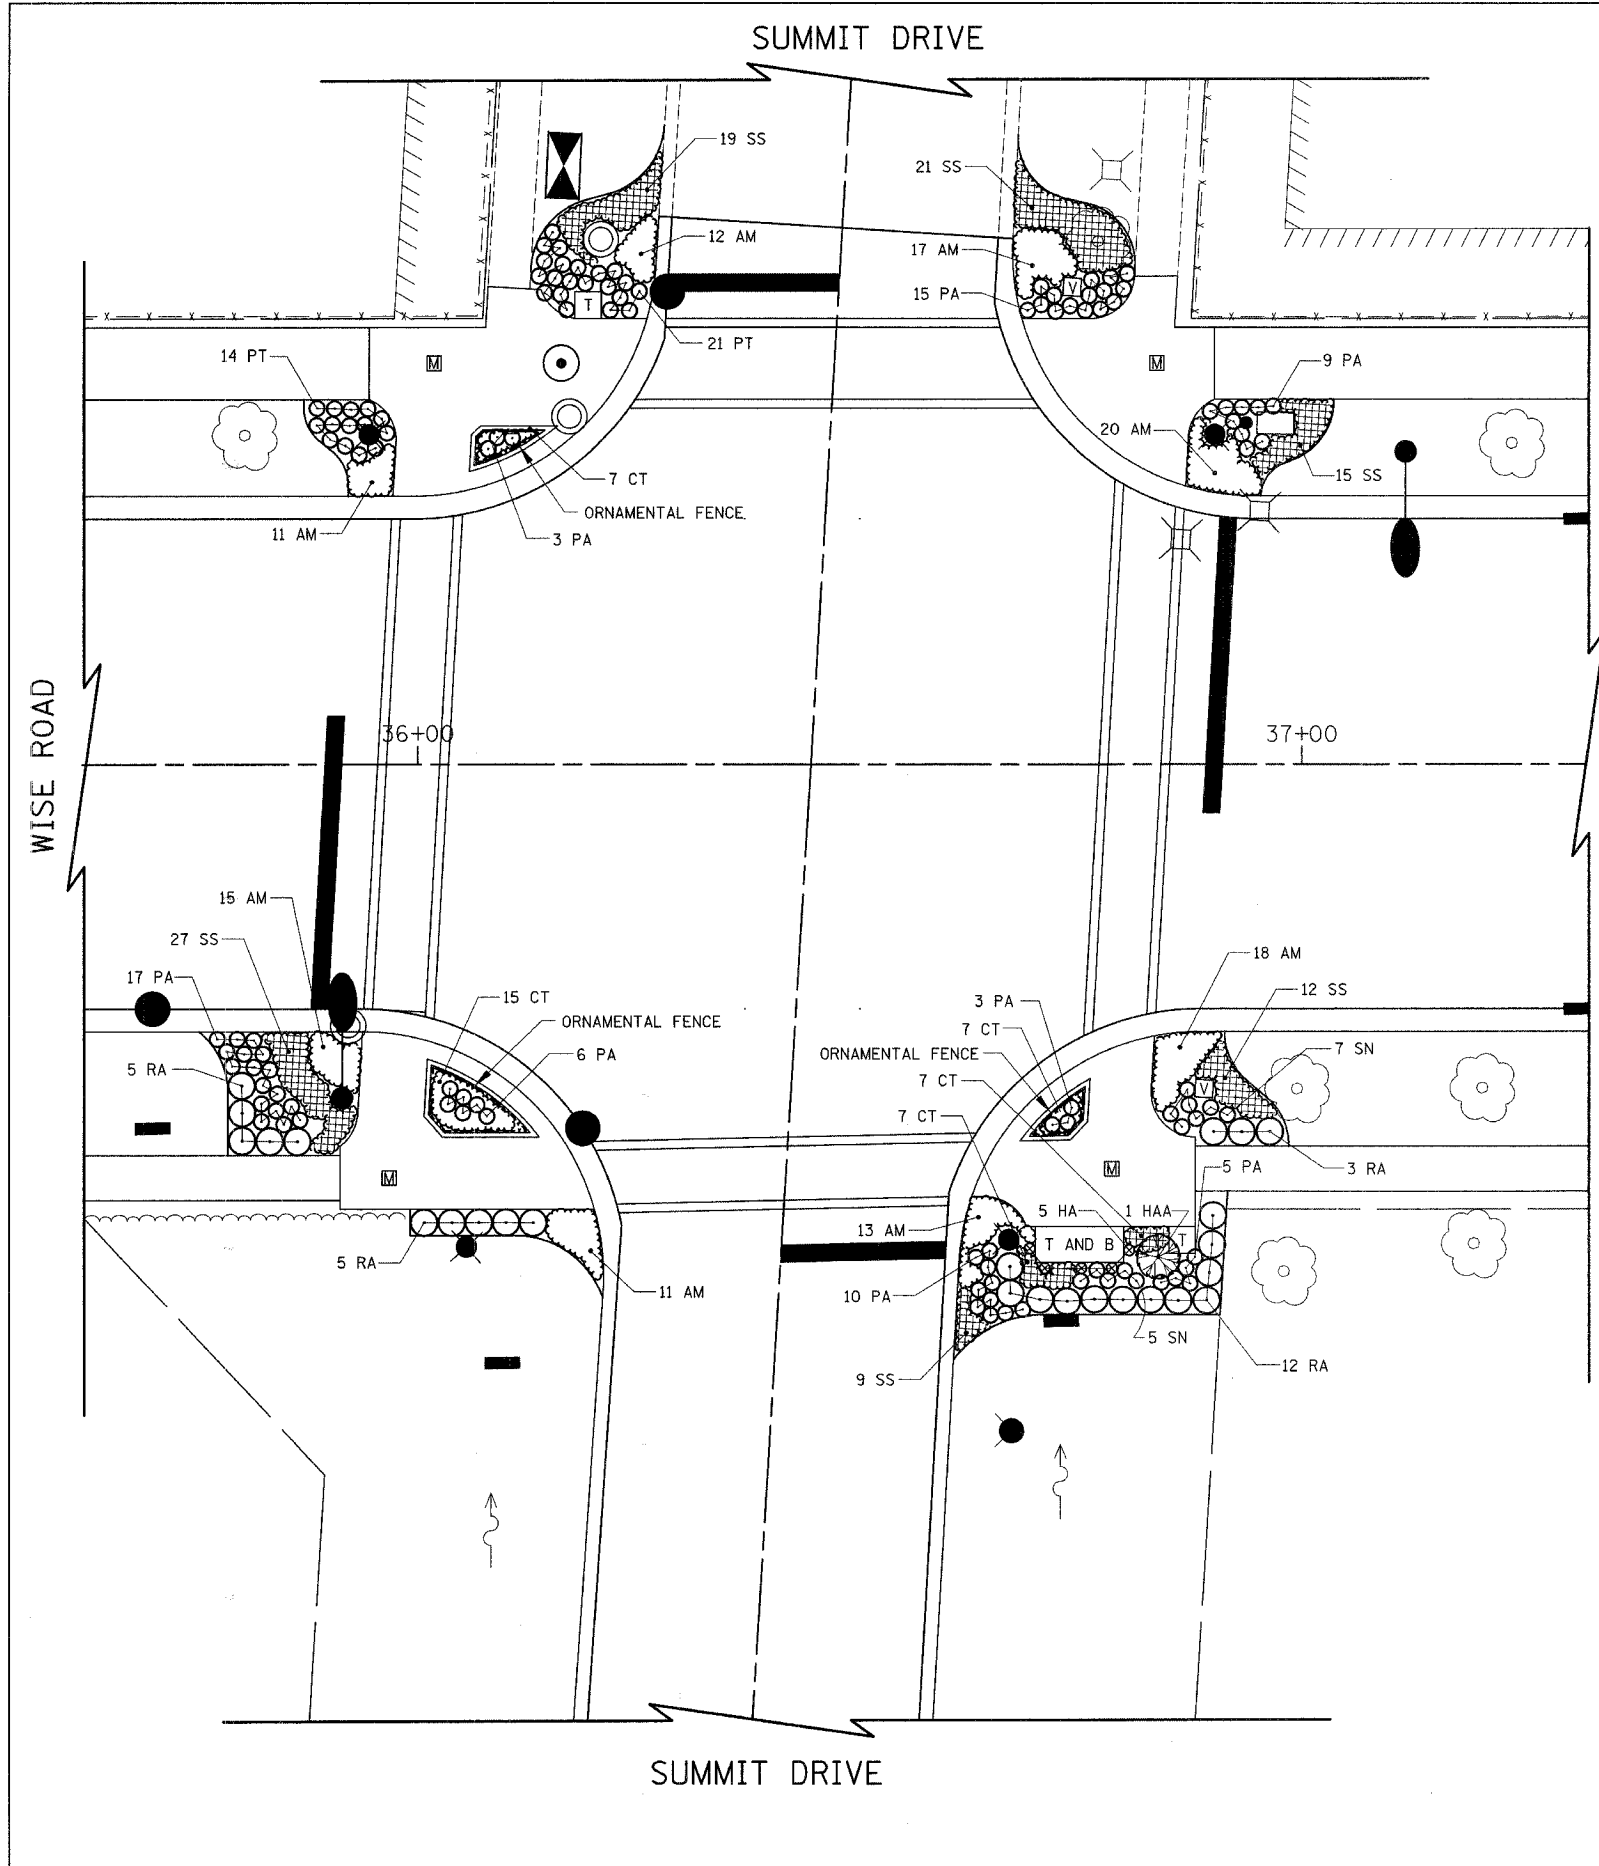

ILLINOIS DEPARTMENT OF TRANSPORTATION
LANDSCAPING PLAN

SUMMIT DRIVE/WISE ROAD
& DURHAM COURT/WISE ROAD

SCALE IN FEET

DATE: 9/28/07
DESIGNED BY: AV
CHECKED BY: JRV