
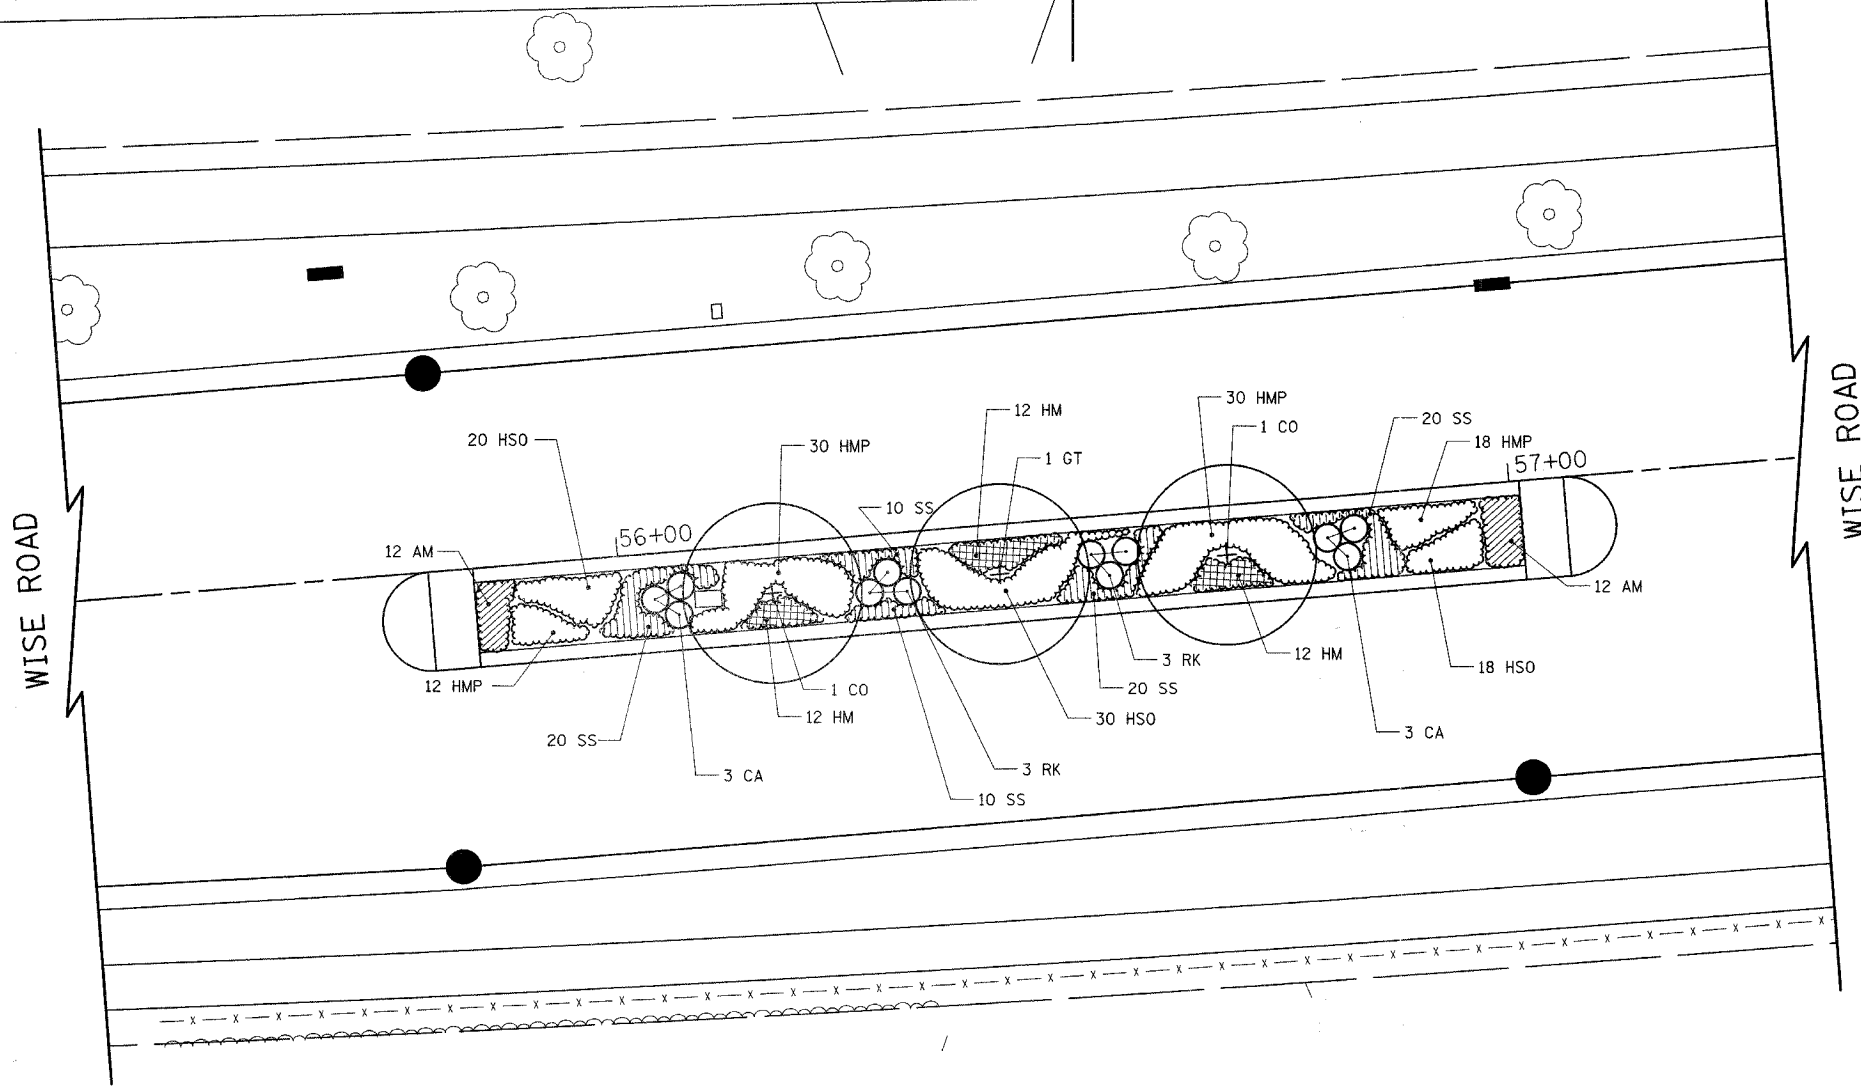


F.A.U. RTE.	SECTION	COUNTY	TOTAL SHEETS	SHEET NO.
1338	05-00083-00-FF	COOK	167	79
LANDSCAPING PLAN				
FED. ROAD DIST. NO. 7	ILLINOIS	FED. AID PROJECT M-8003(512)		

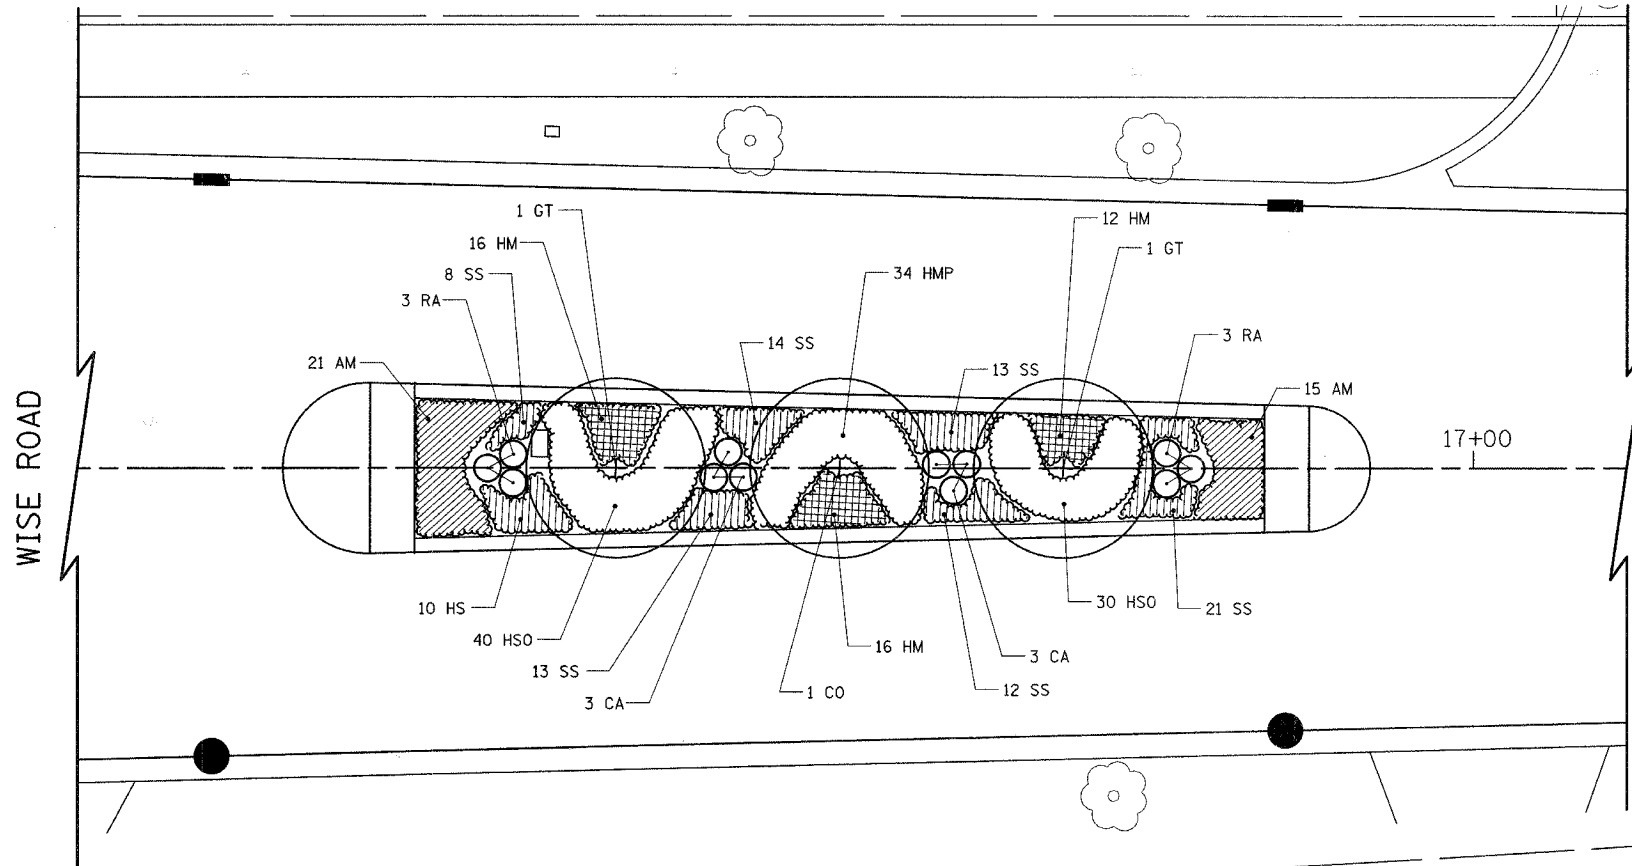

ILLINOIS DEPARTMENT OF TRANSPORTATION  
**LANDSCAPING PLAN**  
 MEDIAN PLANTINGS

10      0      10  
 SCALE IN FEET

DATE: 9/28/07  
 DESIGNED BY: AV  
 CHECKED BY: JRV