



F.A.U. RTE.	SECTION	COUNTY	TOTAL SHEETS	SHEET NO.
1338	05-00083-00-FF	COOK	167	85
STA. 57+50		TO STA. 65+00		
FED. ROAD DIST. NO. 7 ILLINOIS FED. AID PROJECT W-6003(5)21				

NOTE: CONTRACTOR WILL BE REQUIRED TO DETERMINE SIZE OF REQUIRED IRRIGATION SERVICE LINE CONNECTION AND PVC SLEEVES

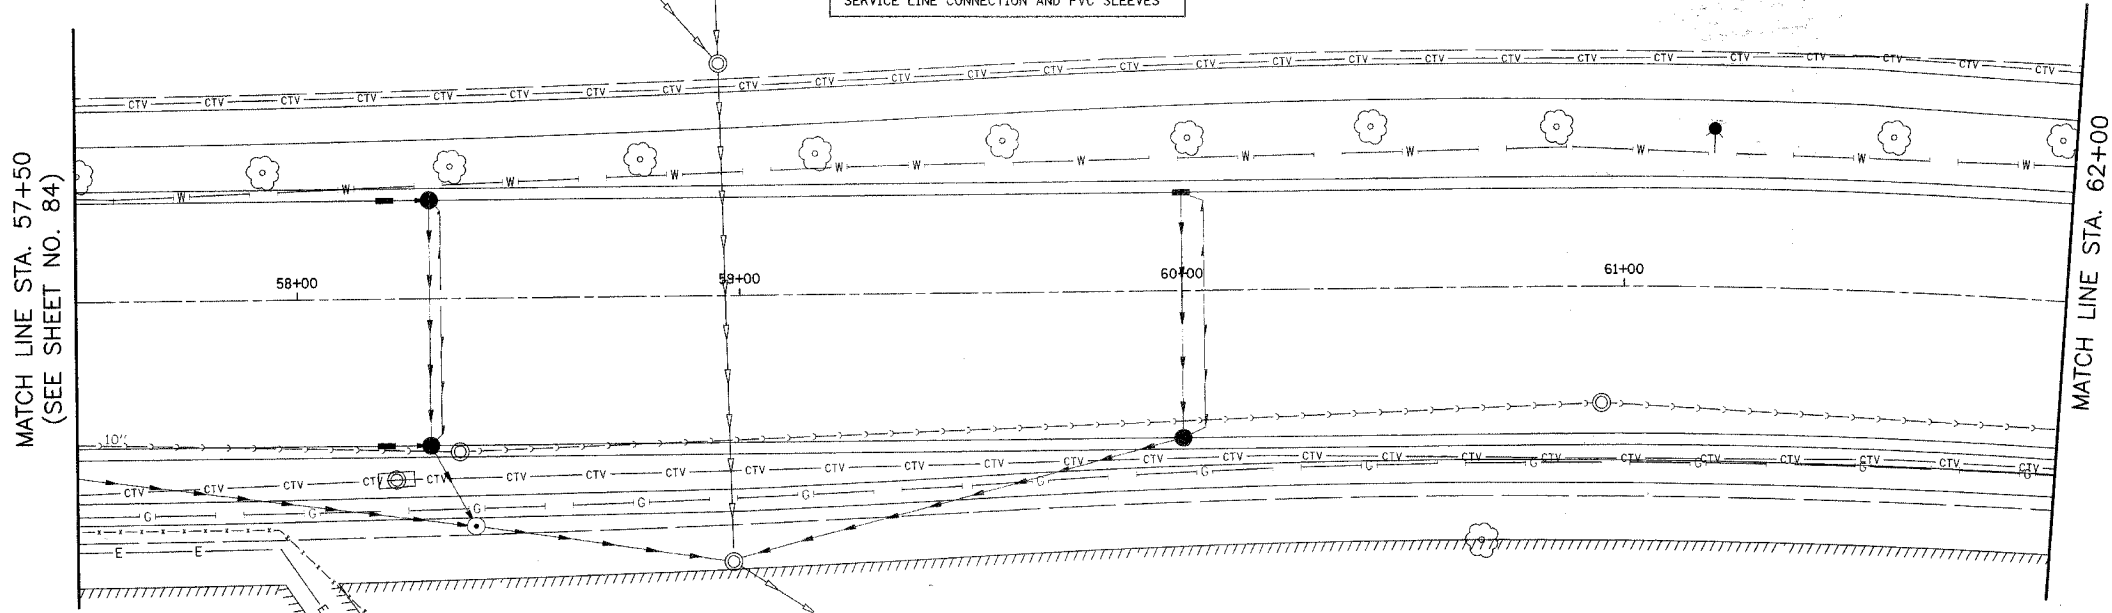

- IRRIGATION SYSTEM (433 SQ FT)
- IRRIGATION SYSTEM (390 SQ FT)
- QUICK COUPLE VALVE BOX 6"
- RPZ VALVE, TYPE 2
- 3' - WATER SERVICE LINE, 1 1/2"
- CURB STOP DOMESTIC WATER SERVICE BOX
- WATER SERVICE CONNECTION, 1 1/2"

NOTE  
THE COUNTY SHALL NOT BE RESPONSIBLE FOR ANY DAMAGE TO THE IRRIGATION SYSTEM, PAVERS, SIGNS, TRELLIS, BENCHES, TRASH RECEPTACLES OR LANDSCAPING ON COUNTY R.O.W., BY COUNTY OR OTHER FORCES. IT SHALL BE THE VILLAGE'S RESPONSIBILITY TO REPAIR/REPLACE THESE ITEMS FROM ANY CAUSE WHATSOEVER, AT NO COST TO THE COUNTY.

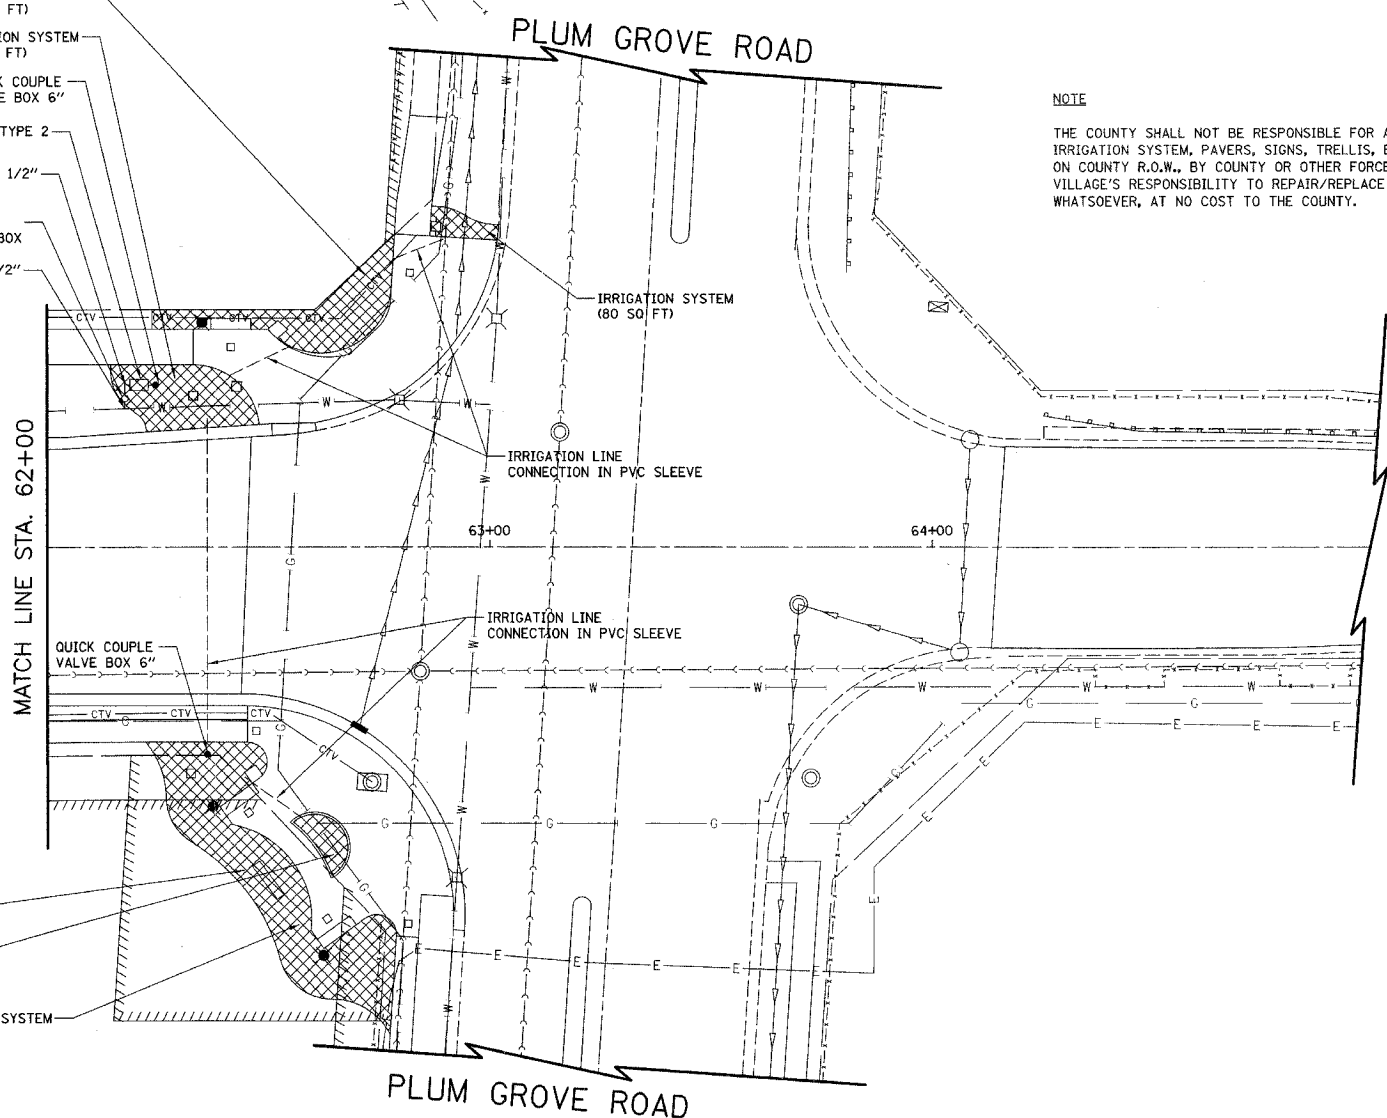

- IRRIGATION SYSTEM (1115 SQ FT)
- IRRIGATION SYSTEM (86 SQ FT)
- REMOVE EXISTING IRRIGATION SYSTEM

ILLINOIS DEPARTMENT OF TRANSPORTATION  
**IRRIGATION INSTALLATION PLAN**  
 STA. 57+50 TO STA. 65+00  
**WISE ROAD**

HORIZ.: 20 0 20  
 SCALE IN FEET

DATE: 9/28/07  
 DESIGNED BY: DJK  
 CHECKED BY: JRV