



F.A.U. RTE.	SECTION	COUNTY	TOTAL SHEETS	SHEET NO.
1338	05-00083-00-FR	COOK	167	88
CONCRETE PAVER LAYOUT PLAN				
FED. ROAD DIST. NO. 7 ILLINOIS FED. AID PROJECT M-8003(512)				

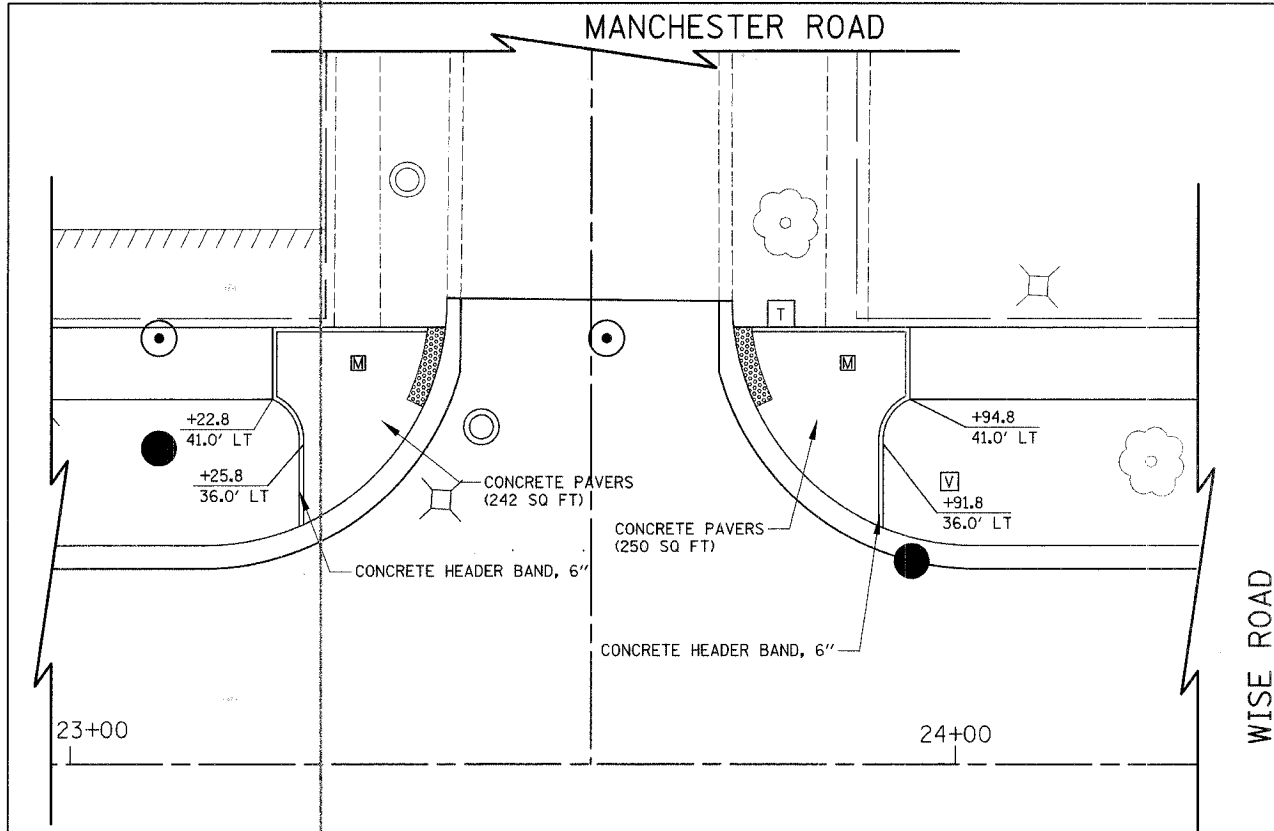


WISE ROAD

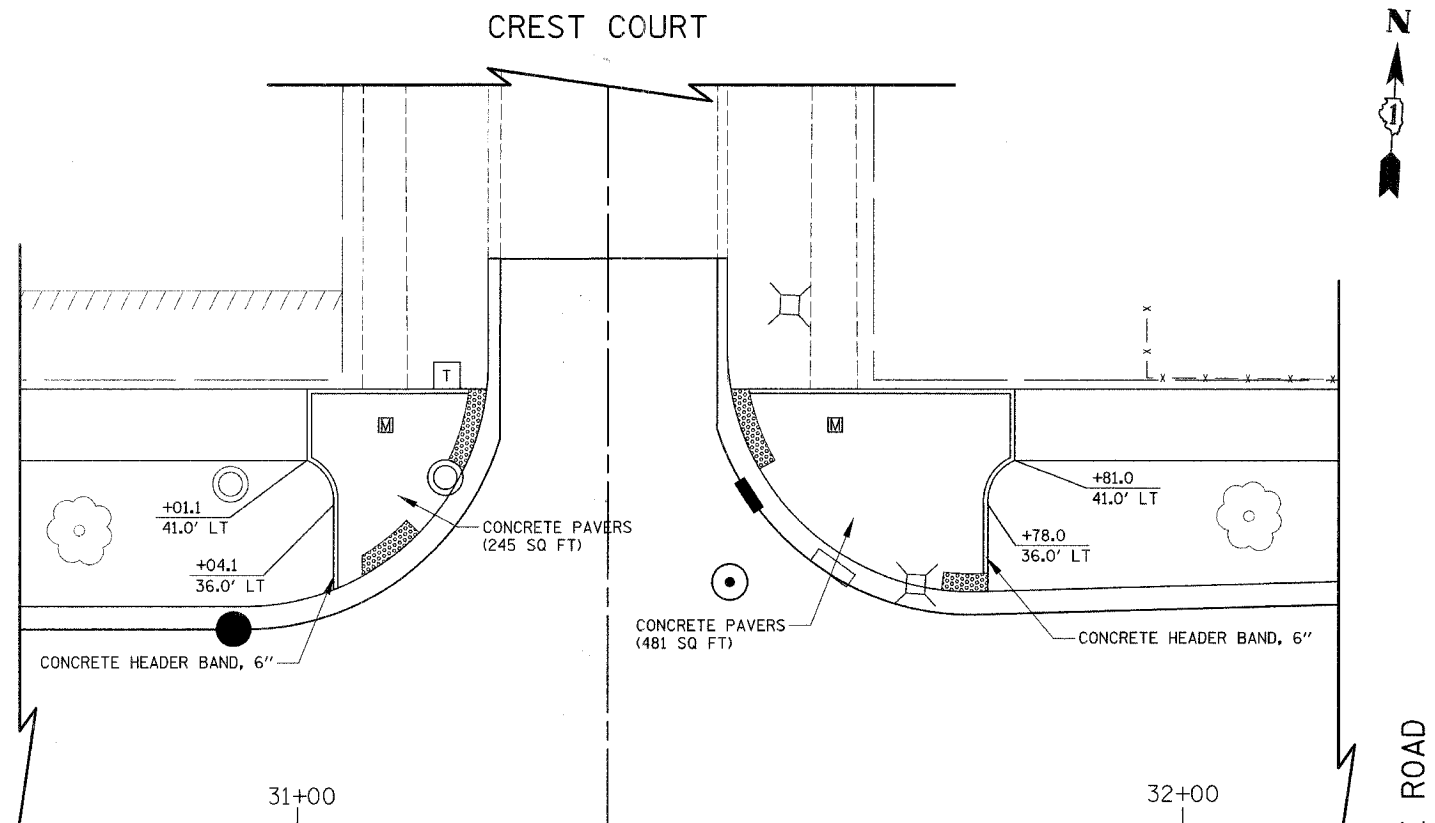

WISE ROAD


WISE ROAD

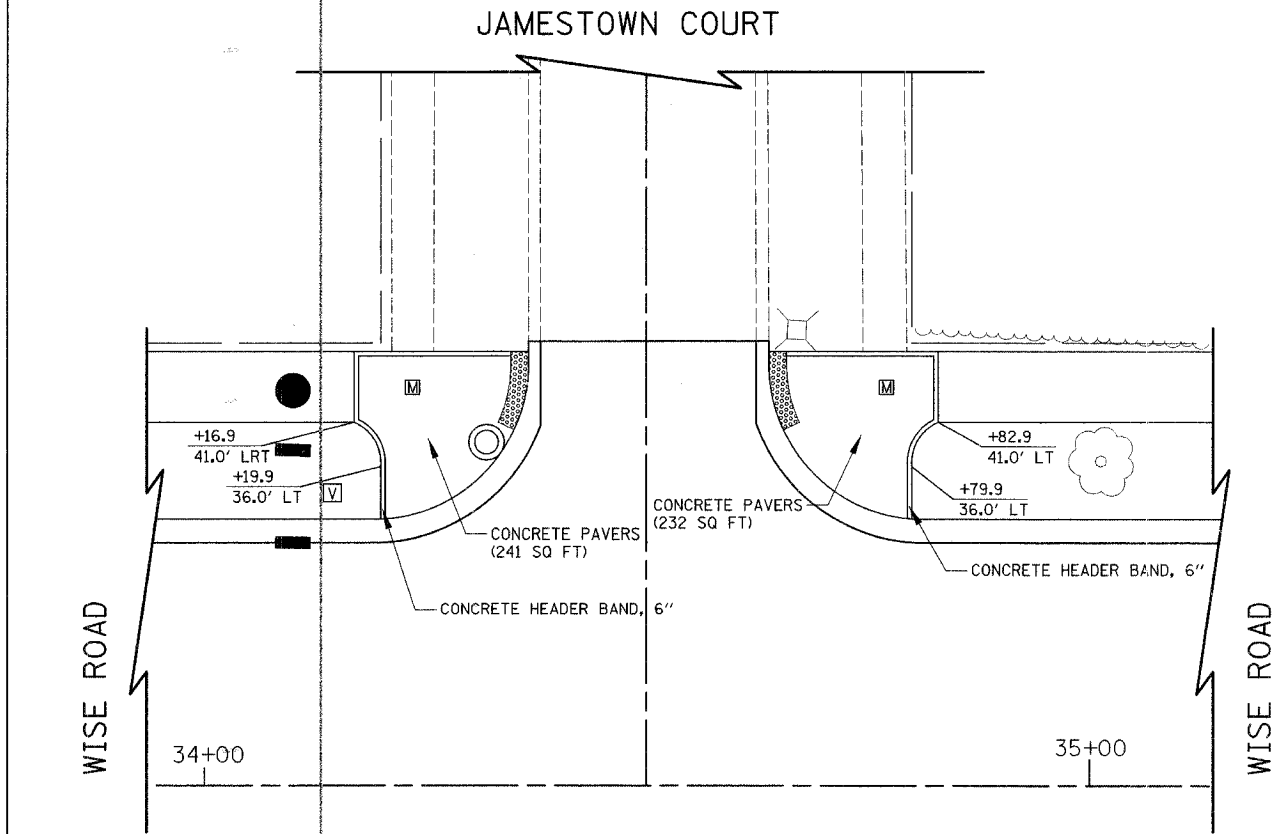

WISE ROAD

WISE ROAD

NOTE:
ALL RADII ARE 5' UNLESS OTHERWISE NOTED.

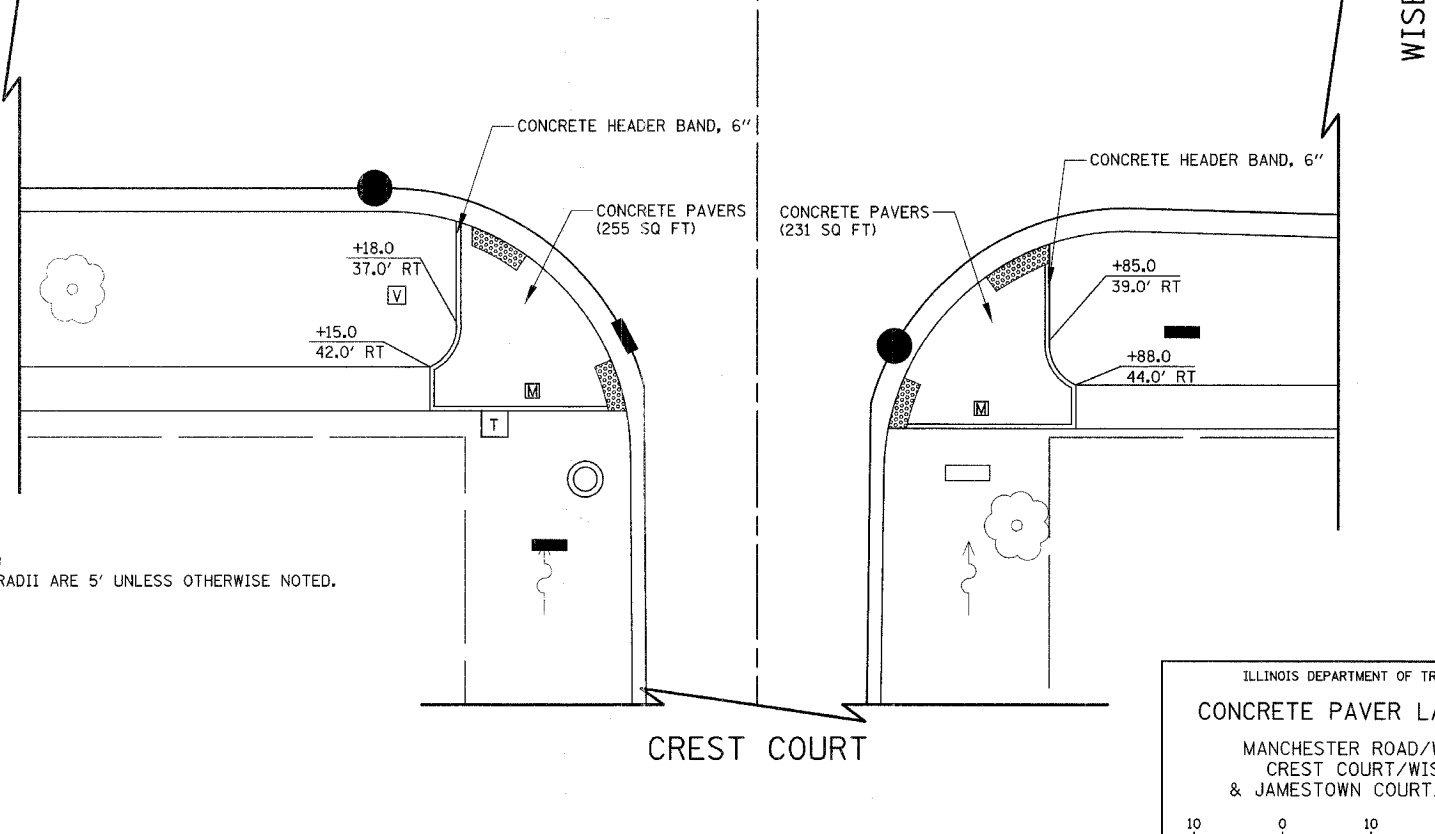

CREST COURT

ILLINOIS DEPARTMENT OF TRANSPORTATION
CONCRETE PAVER LAYOUT PLAN
MANCHESTER ROAD/WISE ROAD
CREST COURT/WISE ROAD
& JAMESTOWN COURT/WISE ROAD

SCALE IN FEET

DATE: 9/28/07
DESIGNED BY: DJK
CHECKED BY: JRV

