
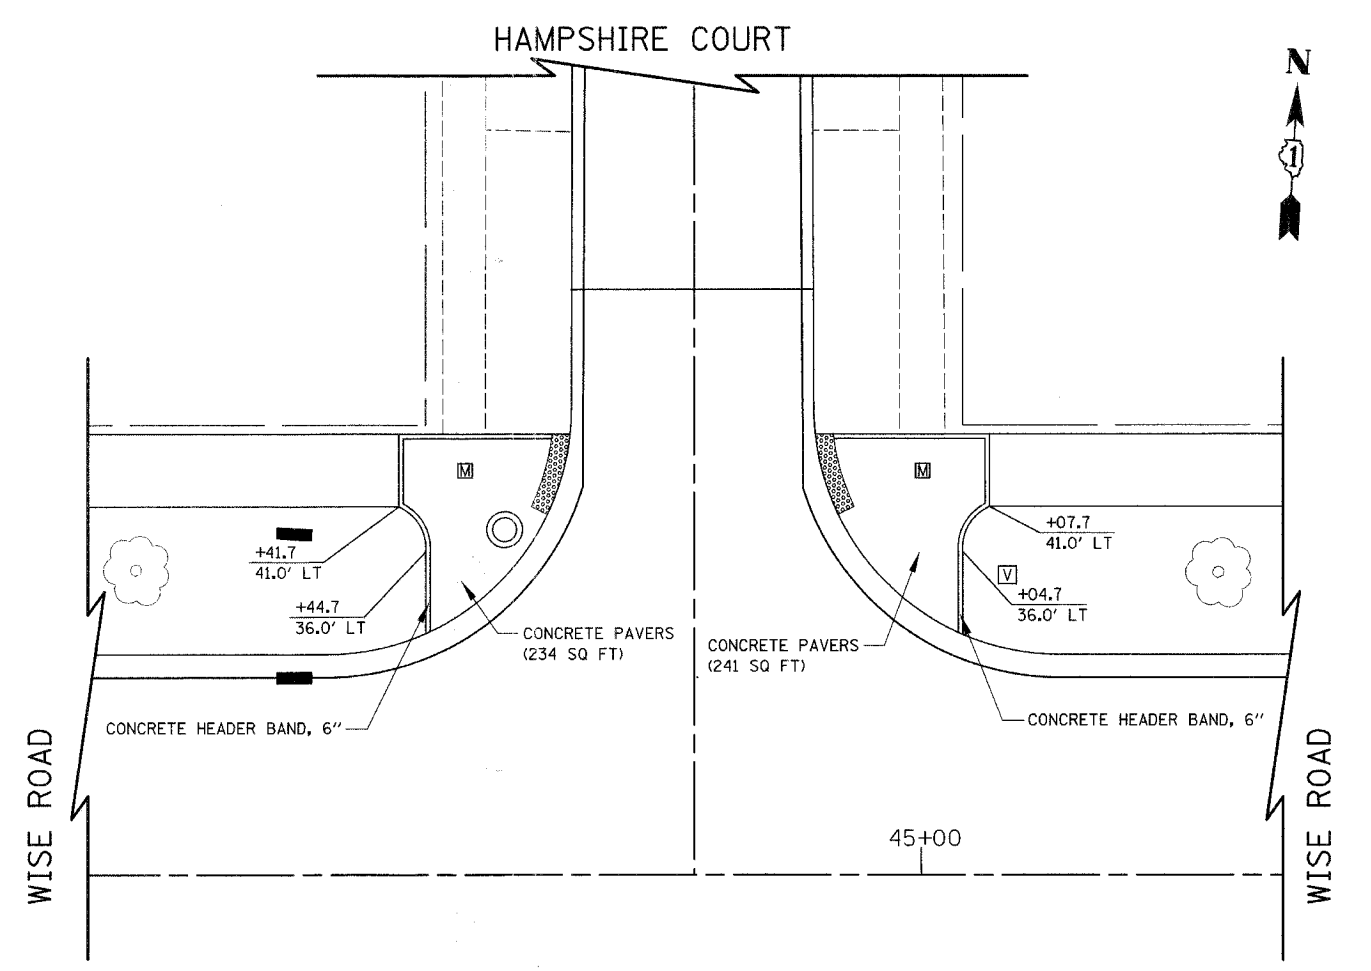


CONTRACT NO. 83980			
F.A.U. RTE.	SECTION	COUNTY	TOTAL SHEET NO.
1338	D5-00083-00-FP	COOK	167 90
CONCRETE PAVER LAYOUT PLAN			
FED. ROAD DIST. NO. 7 ILLINOIS FED. AID PROJECT M-8003(5)22			

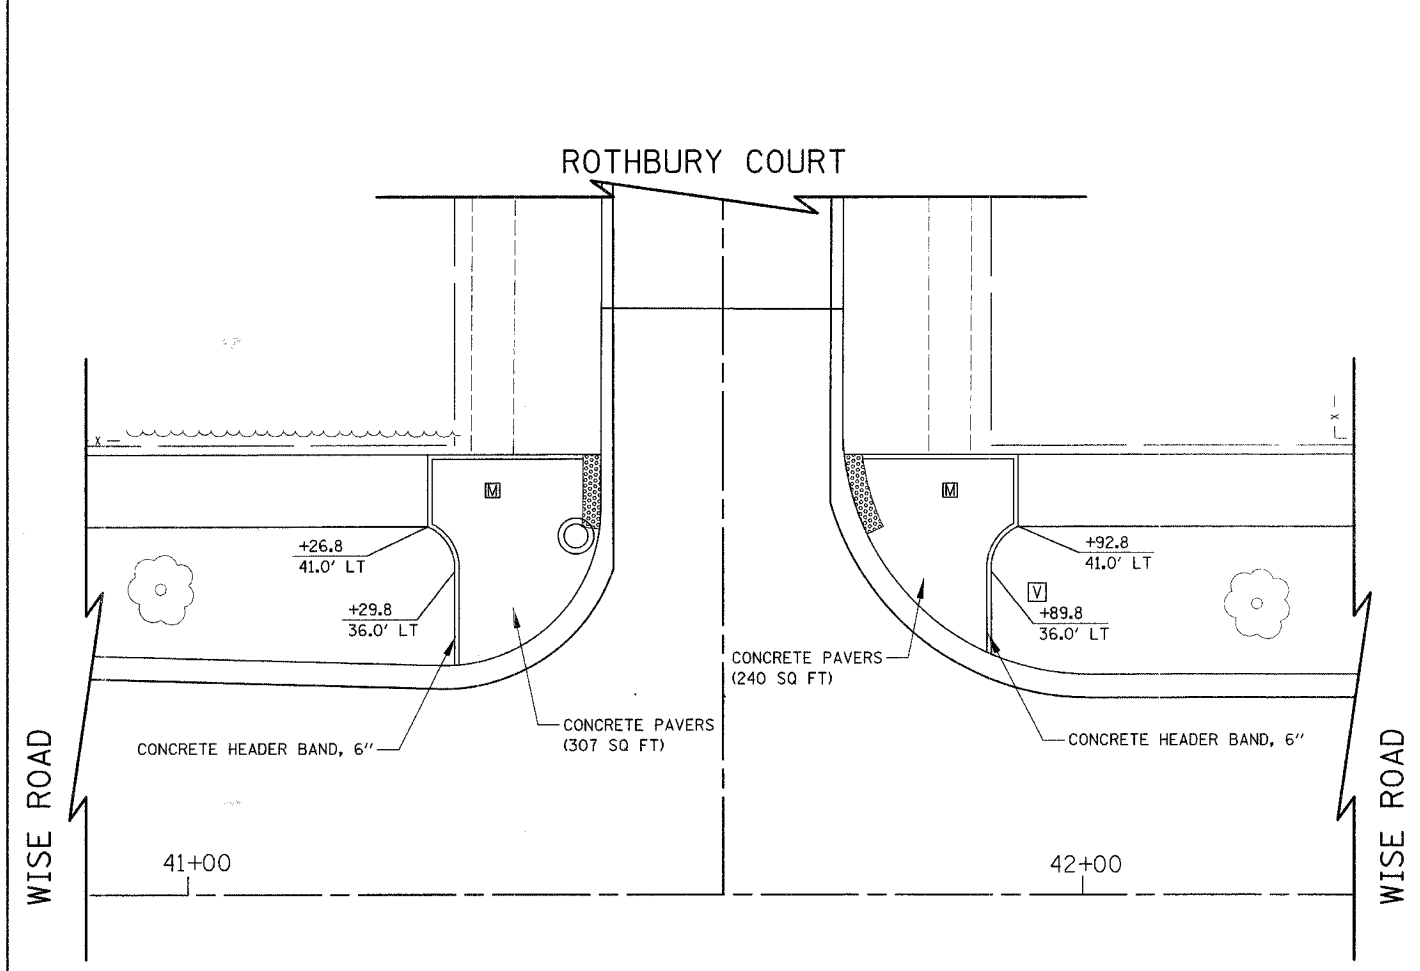

NOTE:
ALL RADII ARE 5' UNLESS OTHERWISE NOTED.

ILLINOIS DEPARTMENT OF TRANSPORTATION
CONCRETE PAVER LAYOUT PLAN
 ROTHBURY COURT/WISE ROAD
 & HAMPSHIRE COURT/WISE ROAD

10 0 10
 SCALE IN FEET

DATE: 9/28/07
 DESIGNED BY: DJK
 CHECKED BY: JRV