
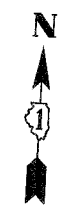


F.A.U. RTE.	SECTION	COUNTY	TOTAL SHEETS	SHEET NO.
1338	05-00083-00-FP	COOK	167	92

CONCRETE PAVER LAYOUT PLAN  
FED. ROAD DIST. NO. 7 ILLINOIS FED. AID PROJECT M-8003(512)

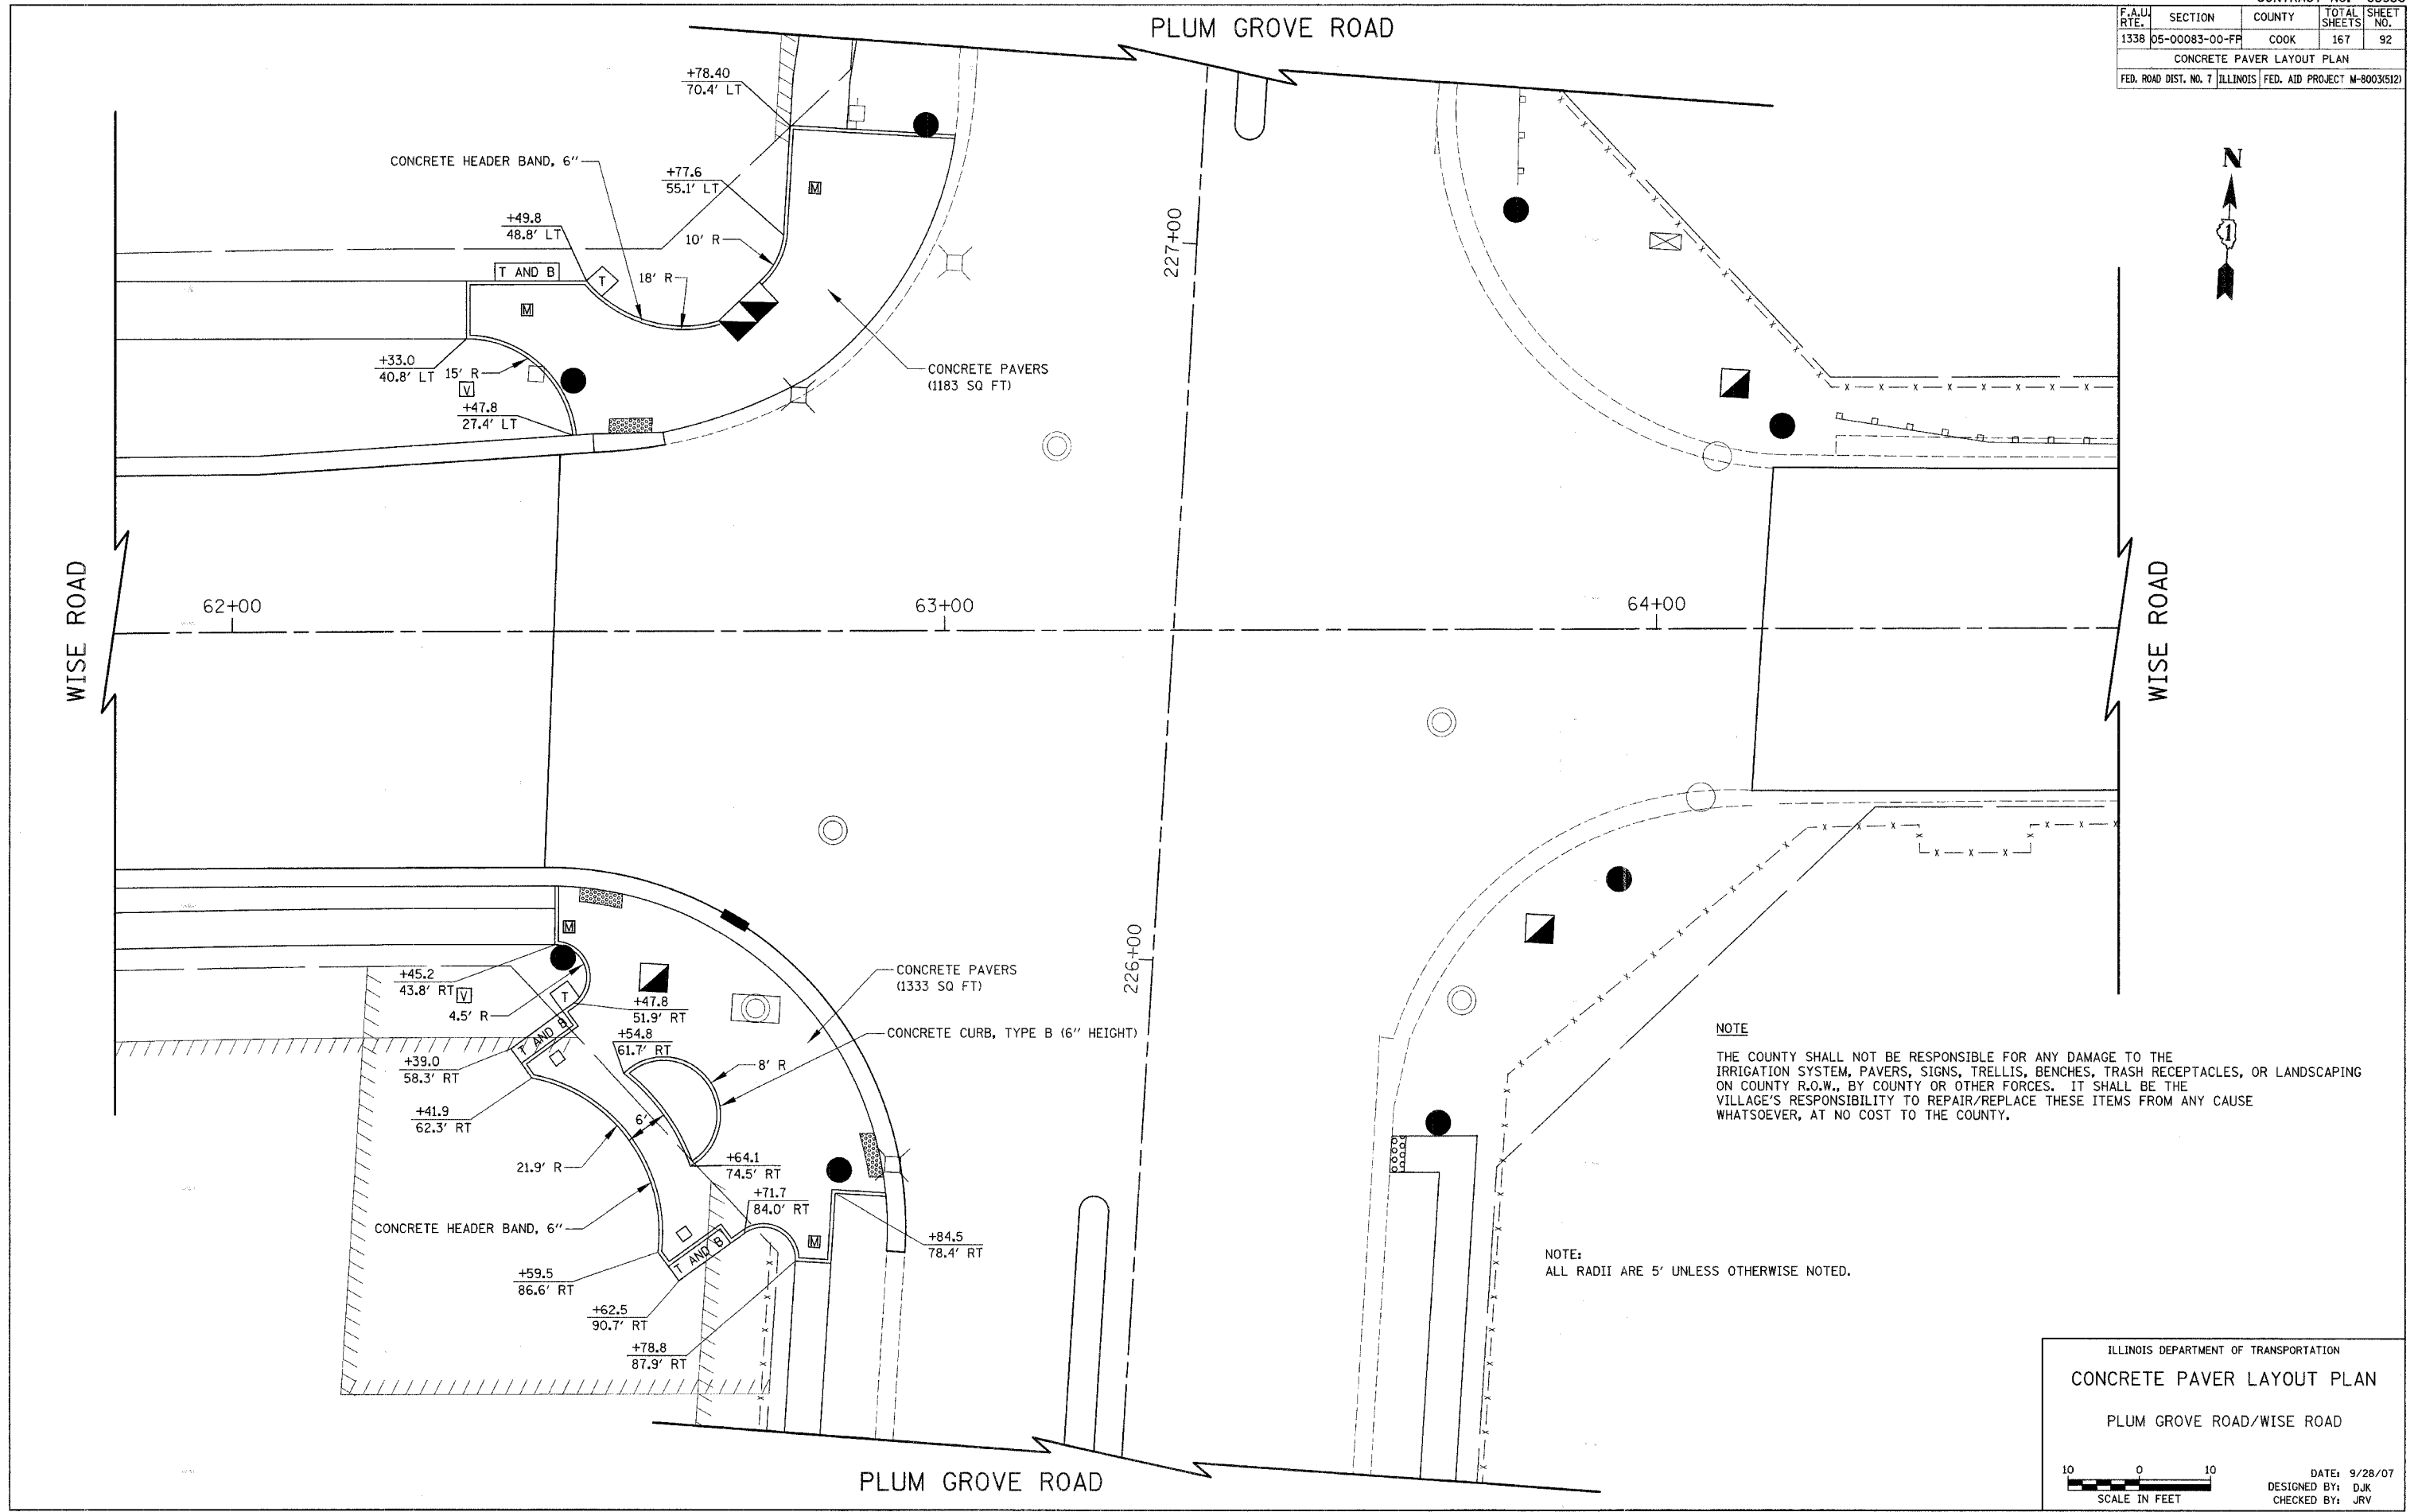

**NOTE**  
THE COUNTY SHALL NOT BE RESPONSIBLE FOR ANY DAMAGE TO THE IRRIGATION SYSTEM, PAVERS, SIGNS, TRELIS, BENCHES, TRASH RECEPTACLES, OR LANDSCAPING ON COUNTY R.O.W., BY COUNTY OR OTHER FORCES. IT SHALL BE THE VILLAGE'S RESPONSIBILITY TO REPAIR/REPLACE THESE ITEMS FROM ANY CAUSE WHATSOEVER, AT NO COST TO THE COUNTY.

**NOTE:**  
ALL RADII ARE 5' UNLESS OTHERWISE NOTED.

ILLINOIS DEPARTMENT OF TRANSPORTATION  
**CONCRETE PAVER LAYOUT PLAN**  
PLUM GROVE ROAD/WISE ROAD

SCALE IN FEET

DATE: 9/28/07  
DESIGNED BY: DJK  
CHECKED BY: JRV