


F.A. RTE.	SECTION	COUNTY	TOTAL SHEETS	SHEET NO.
1338	05-00083-00-FP	COOK	167	157
SUMMIT DRIVE - STA. 398+84.6 TO STA. 399+40				
FED. ROAD DIST. NO. 7 ILLINOIS FED. AID PROJECT M-80035(52)				

FINAL SURVEY	SURVEYED	BY	DATE
NOTE BOOK	PLOTTED		
NO.	TEMPERATURE		
	AREAS		
	CHECKED		

ORIGINAL SURVEY	SURVEYED	BY	DATE
NOTE BOOK	PLOTTED		
NO.	TEMPERATURE		
	AREAS		
	CHECKED		

PLOT DATE = #DATE#  
 FILE NAME = #FILE#  
 REFERENCE = #REF#

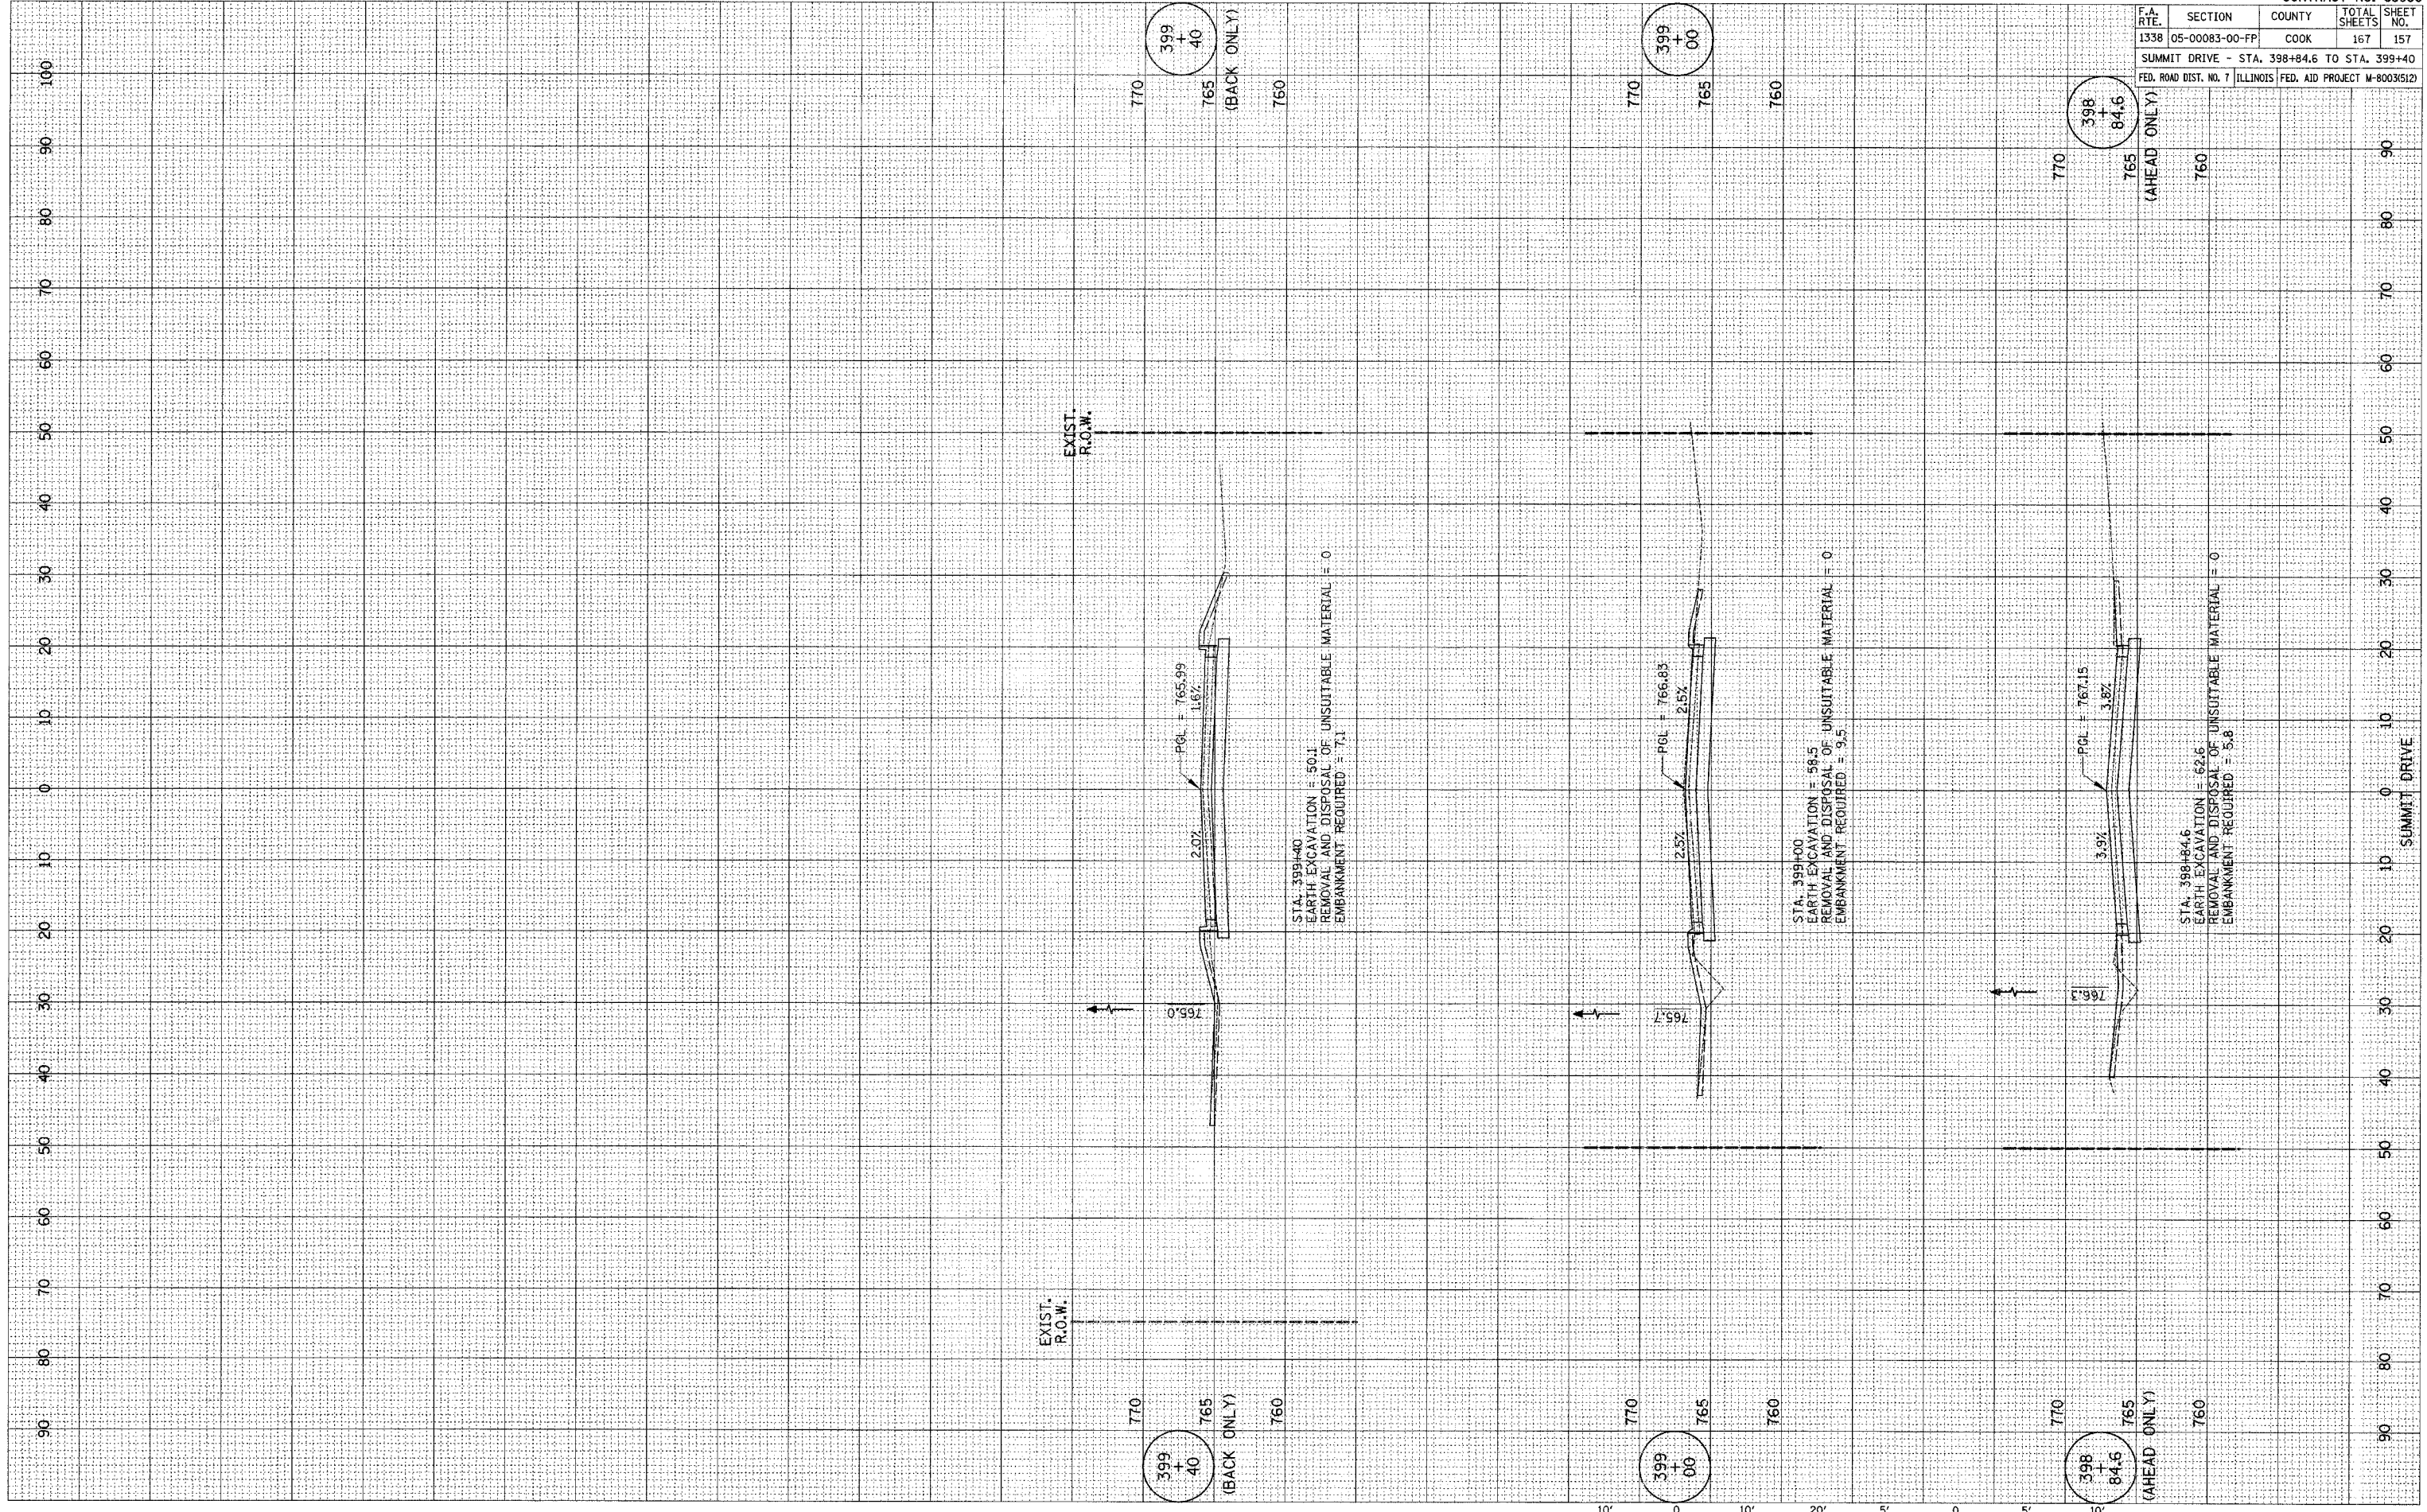

SUMMIT DRIVE

STA. 398+84.6 TO STA. 399+40