
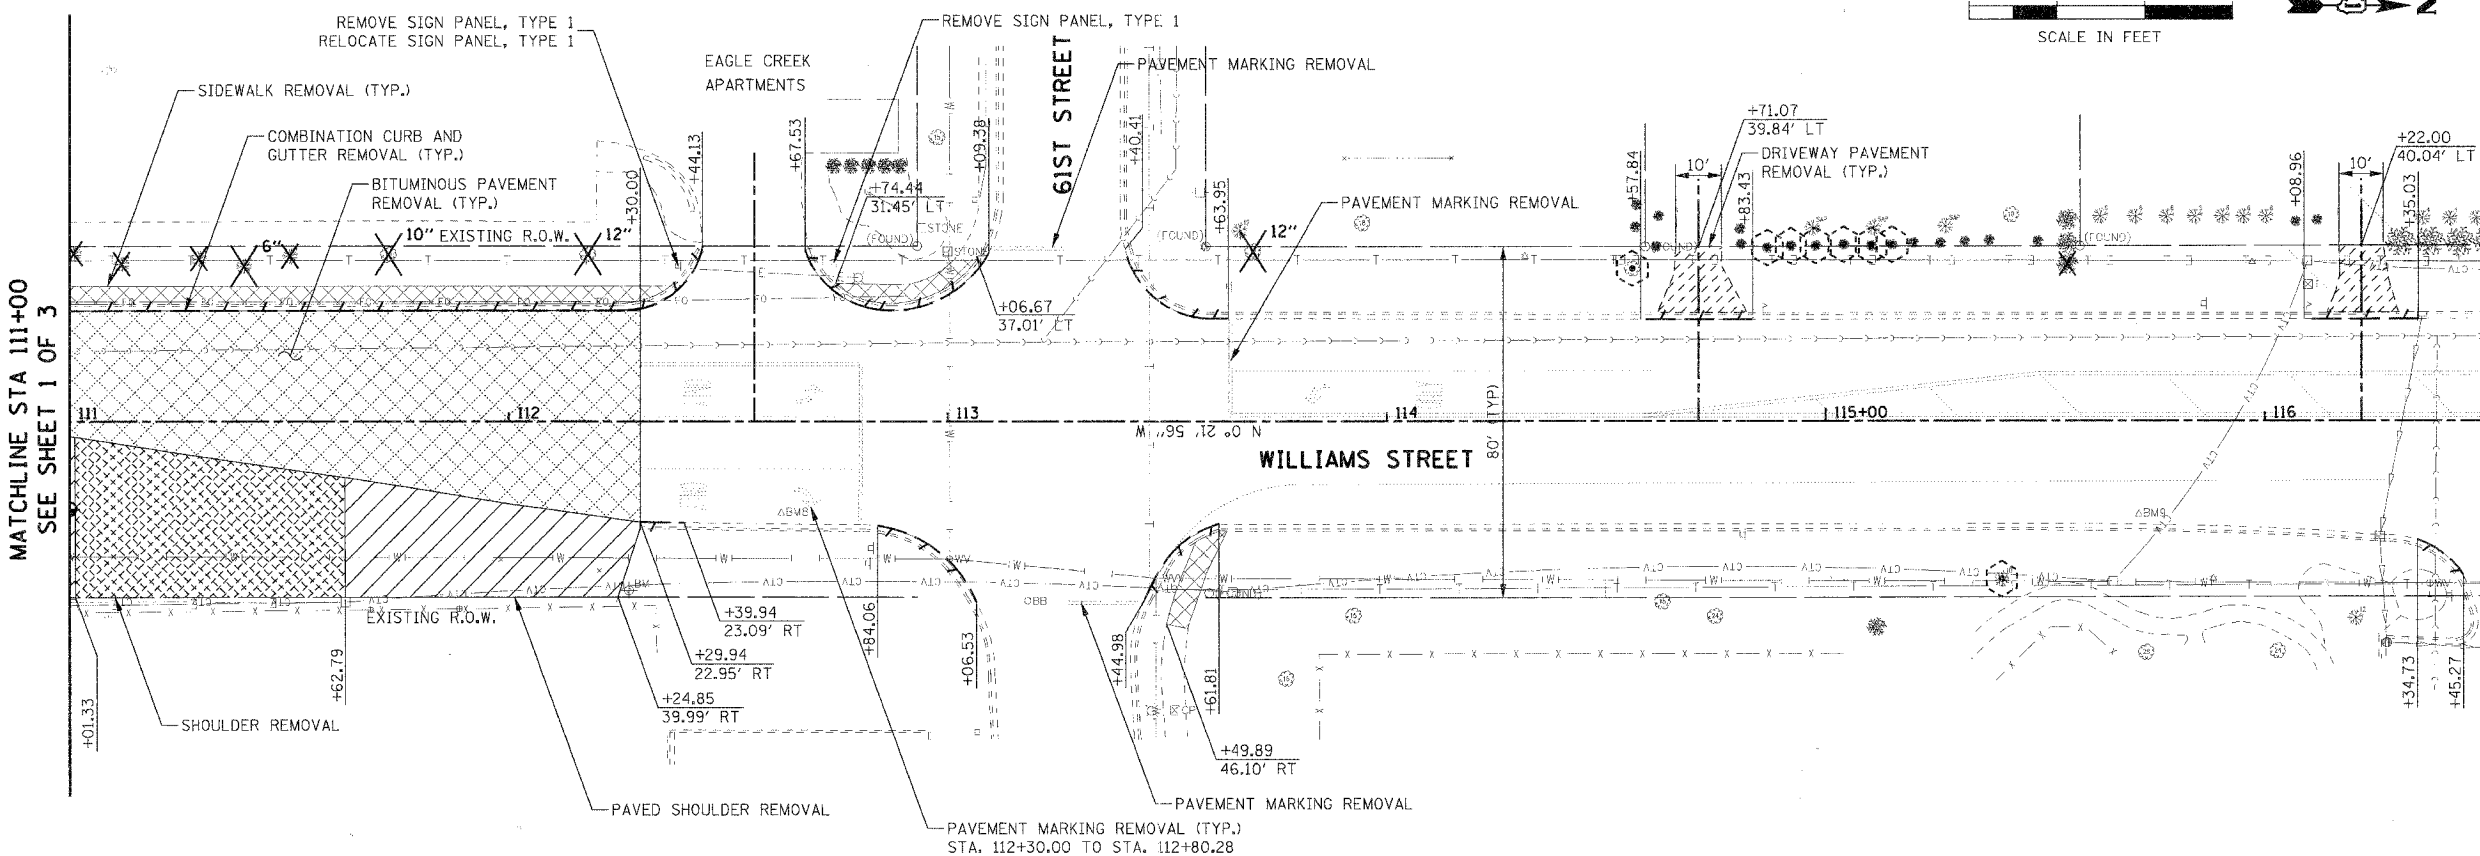



F.A.U. RTE.	SECTION	COUNTY	TOTAL SHEETS	SHEET NO.
2993	05-00094-00-WR	DUPAGE	67	19
STA. 110+00		TO STA. 122+00		
FED. ROAD DIST. NO. 1 ILLINOIS FED. AID PROJECT				
PROJECT NO.: M-8003 (707)				

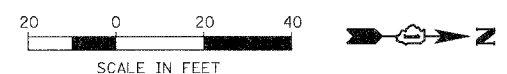

MATCHLINE STA 111+00
SEE SHEET 1 OF 3


MATCHLINE STA 116+50 BELOW

PLAN	SURVEYED	DATE
	PLOTTED	
	CHECKED	
	BY	
	NO. OF WAYS CHECKED	
	CADD FILE NAME	
	NO.	

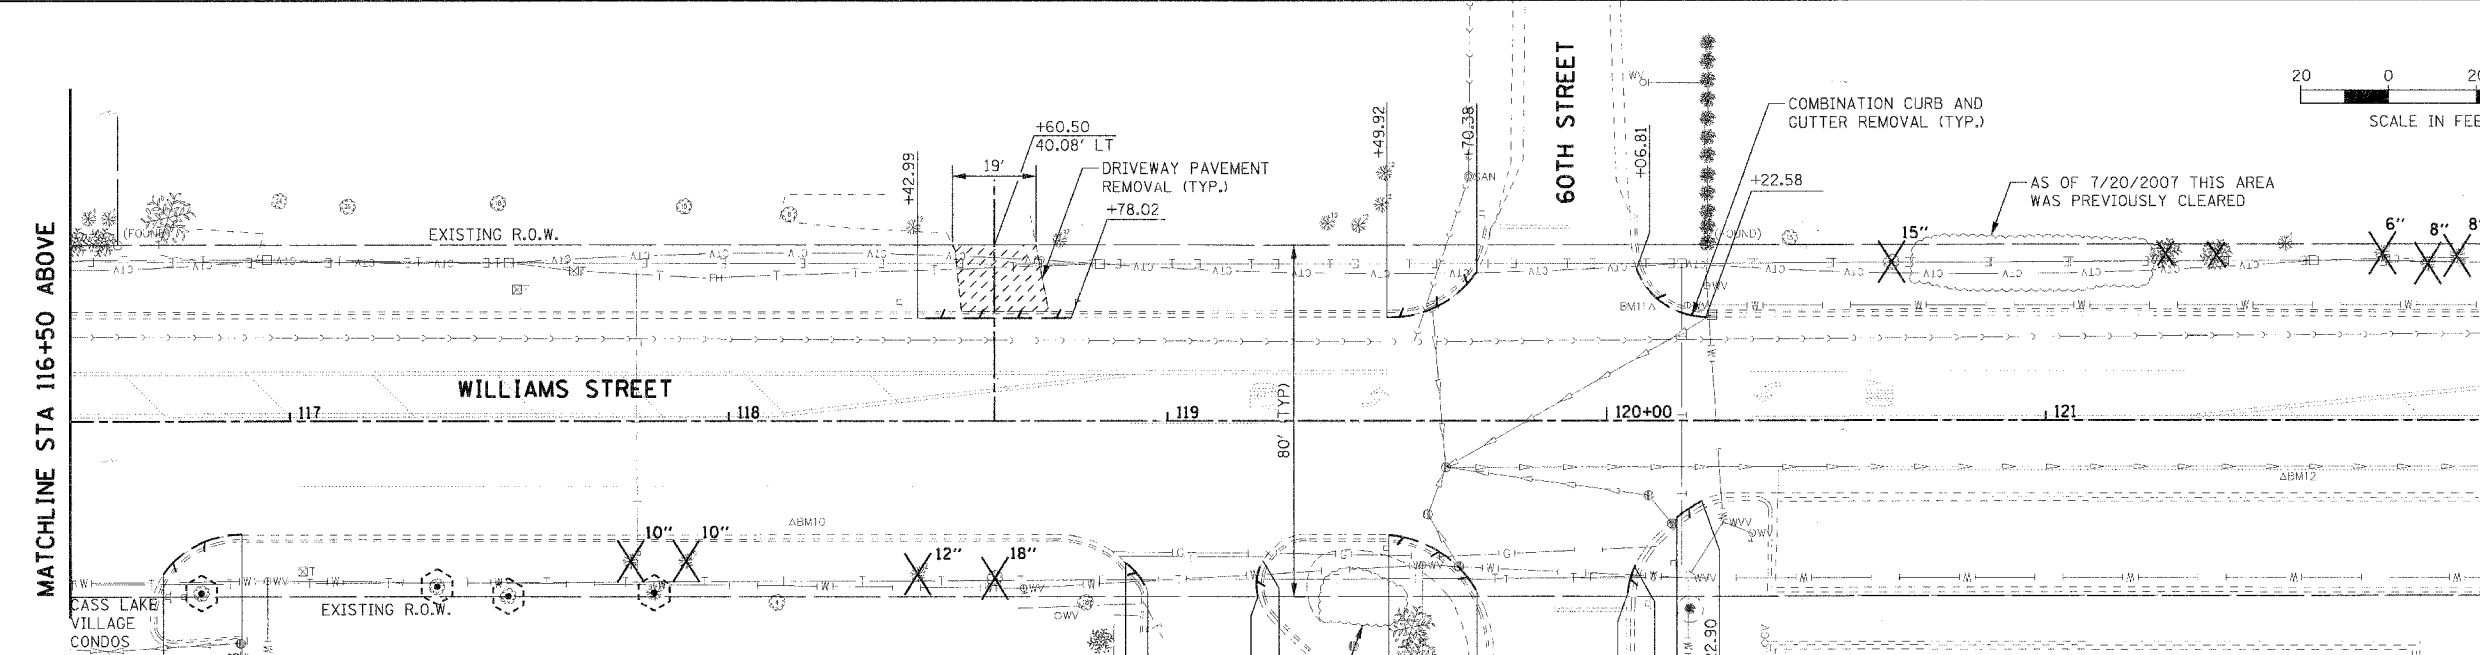

MATCHLINE STA 116+50 ABOVE

MATCHLINE STA 122+00
SEE SHEET 3 OF 3

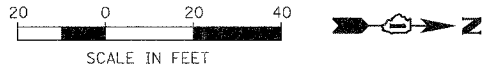

REMOVAL LEGEND:

	BITUMINOUS PAVEMENT REMOVAL		COMBINATION CURB AND GUTTER REMOVAL
	SIDEWALK REMOVAL		TREE REMOVAL
	DRIVEWAY PAVEMENT REMOVAL		TREE PROTECTION
	PAVED SHOULDER REMOVAL		SAPLING (LESS THAN 6" DIA.), SHRUB, AND BUSH REMOVAL; CONSIDERED INCIDENTAL TO CLEARING
	SHOULDER REMOVAL		

REVISIONS	
NAME	DATE

ILLINOIS DEPARTMENT OF TRANSPORTATION
VILLAGE OF WESTMONT
WILLIAMS STREET RECONSTRUCTION
REMOVAL PLAN
SHEET 2 OF 3

SCALE: 1:20
DATE: 09/21/07

DRAWN BY: JAL
CHECKED BY: JMT

PLOT DATE = #DATE#
FILE NAME = #FILE#
PLOT SCALE = #SCALE#
USER NAME = #USER#