


F.A.U. RTE.	SECTION	COUNTY	TOTAL SHEETS	SHEET NO.
2993	05-00094-00-WR	DUPAGE	67	40
STA. 122+00		TO STA. 127+14.14		
FED. ROAD DIST. NO. 1 ILLINOIS FED. AID PROJECT				
PROJECT NO.: M-8003 (707)				

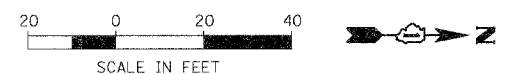


PLAN	SURVEYED	BY	DATE
NO.	NO.		
NOTE BOOK	PLOTTED		
NO.	RT. OF WAY CHECKED		
	CADD FILE NAME		

PROFILE	SURVEYED	BY	DATE
NO.	NO.		
NOTE BOOK	PLOTTED		
NO.	STRUCTURE NOTATIONS OK'D		

PLOT DATE = #DATE#
 FILE NAME = #FILE#
 PLOT SCALE = #SCALE#
 USER NAME = #USER#

MATCHLINE STA 122+00, SEE SHEET 2 OF 3

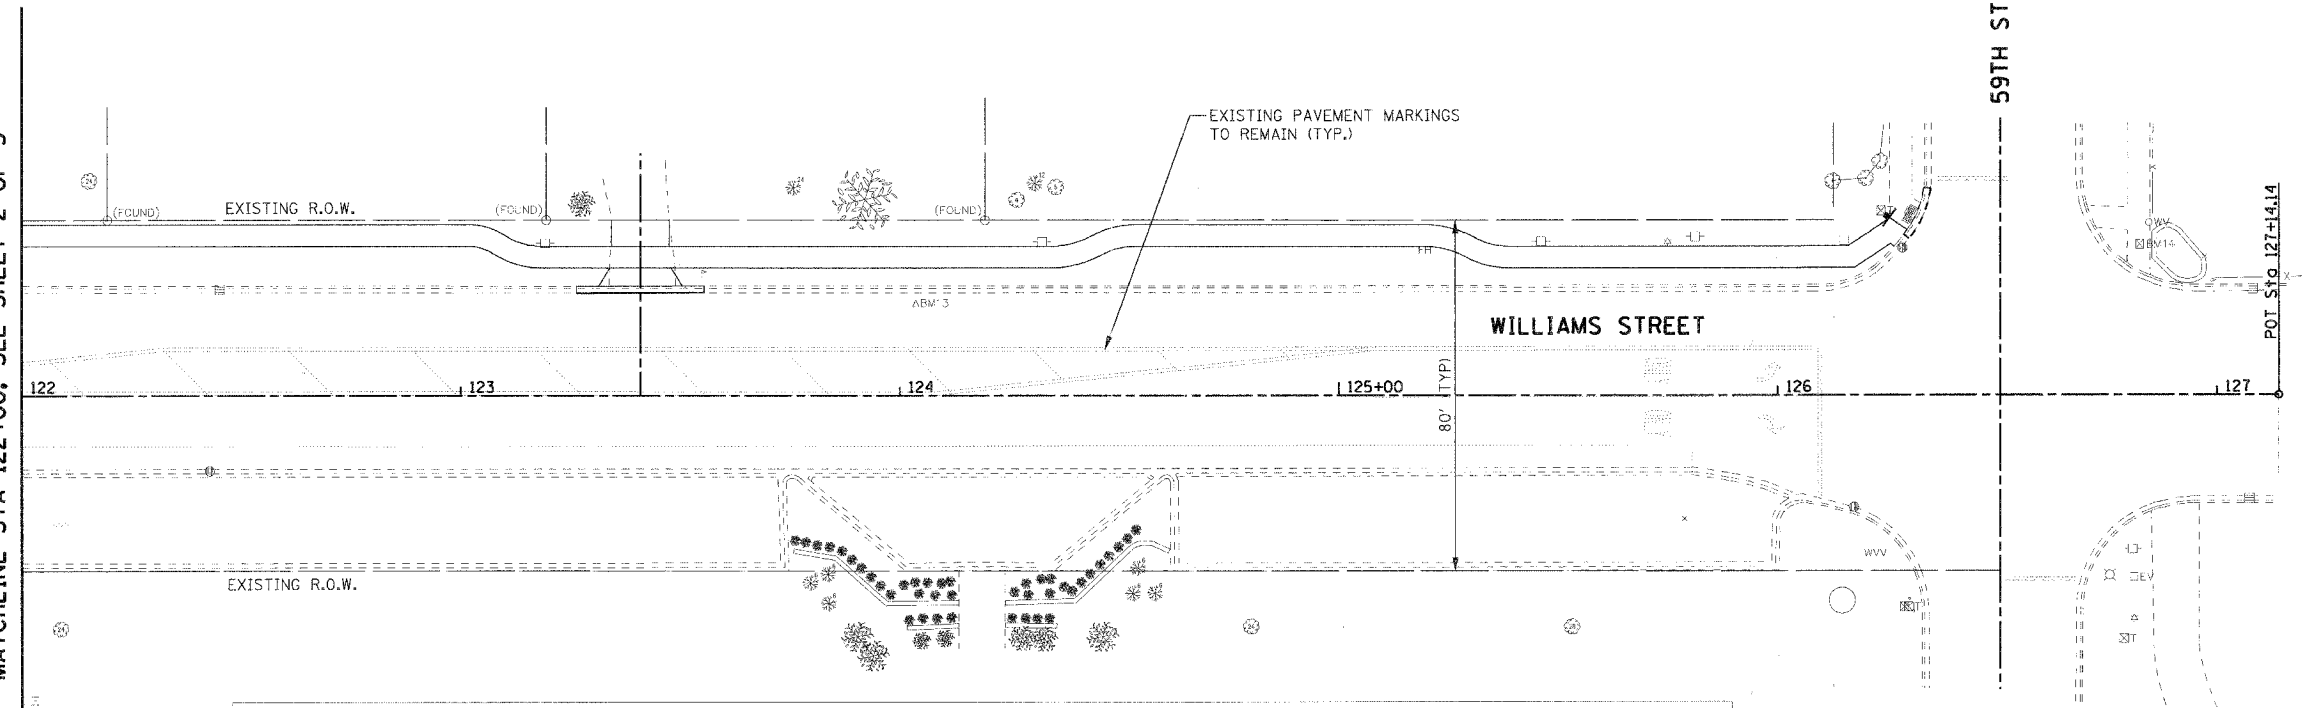

REVISIONS		ILLINOIS DEPARTMENT OF TRANSPORTATION
NAME	DATE	
		VILLAGE OF WESTMONT WILLIAMS STREET RECONSTRUCTION PAVEMENT MARKING AND SIGNING SHEET 3 OF 3 SCALE: 1:20 DATE: 09/21/07
		DRAWN BY: JAL CHECKED BY: JMT