


F.A.U. RTE.	SECTION	COUNTY	TOTAL SHEET NO.
2993	05-00094-00-WR	DUPAGE	67
STA. TO STA.			63
FED. ROAD DIST. NO. 1 ILLINOIS			FED. AID PROJECT

FINAL SURVEY	SURVEYED	BY	DATE
NOTED BOOK	PLOTTED		
NO.	AREAS CHECKED		

ORIGINAL SURVEY	SURVEYED	BY	DATE
NOTE BOOK	PLOTTED		
NO.	AREAS CHECKED		

PLOT DATE = #DATE#  
 PLOT SCALE = #SCALE#  
 USER NAME = #USER#

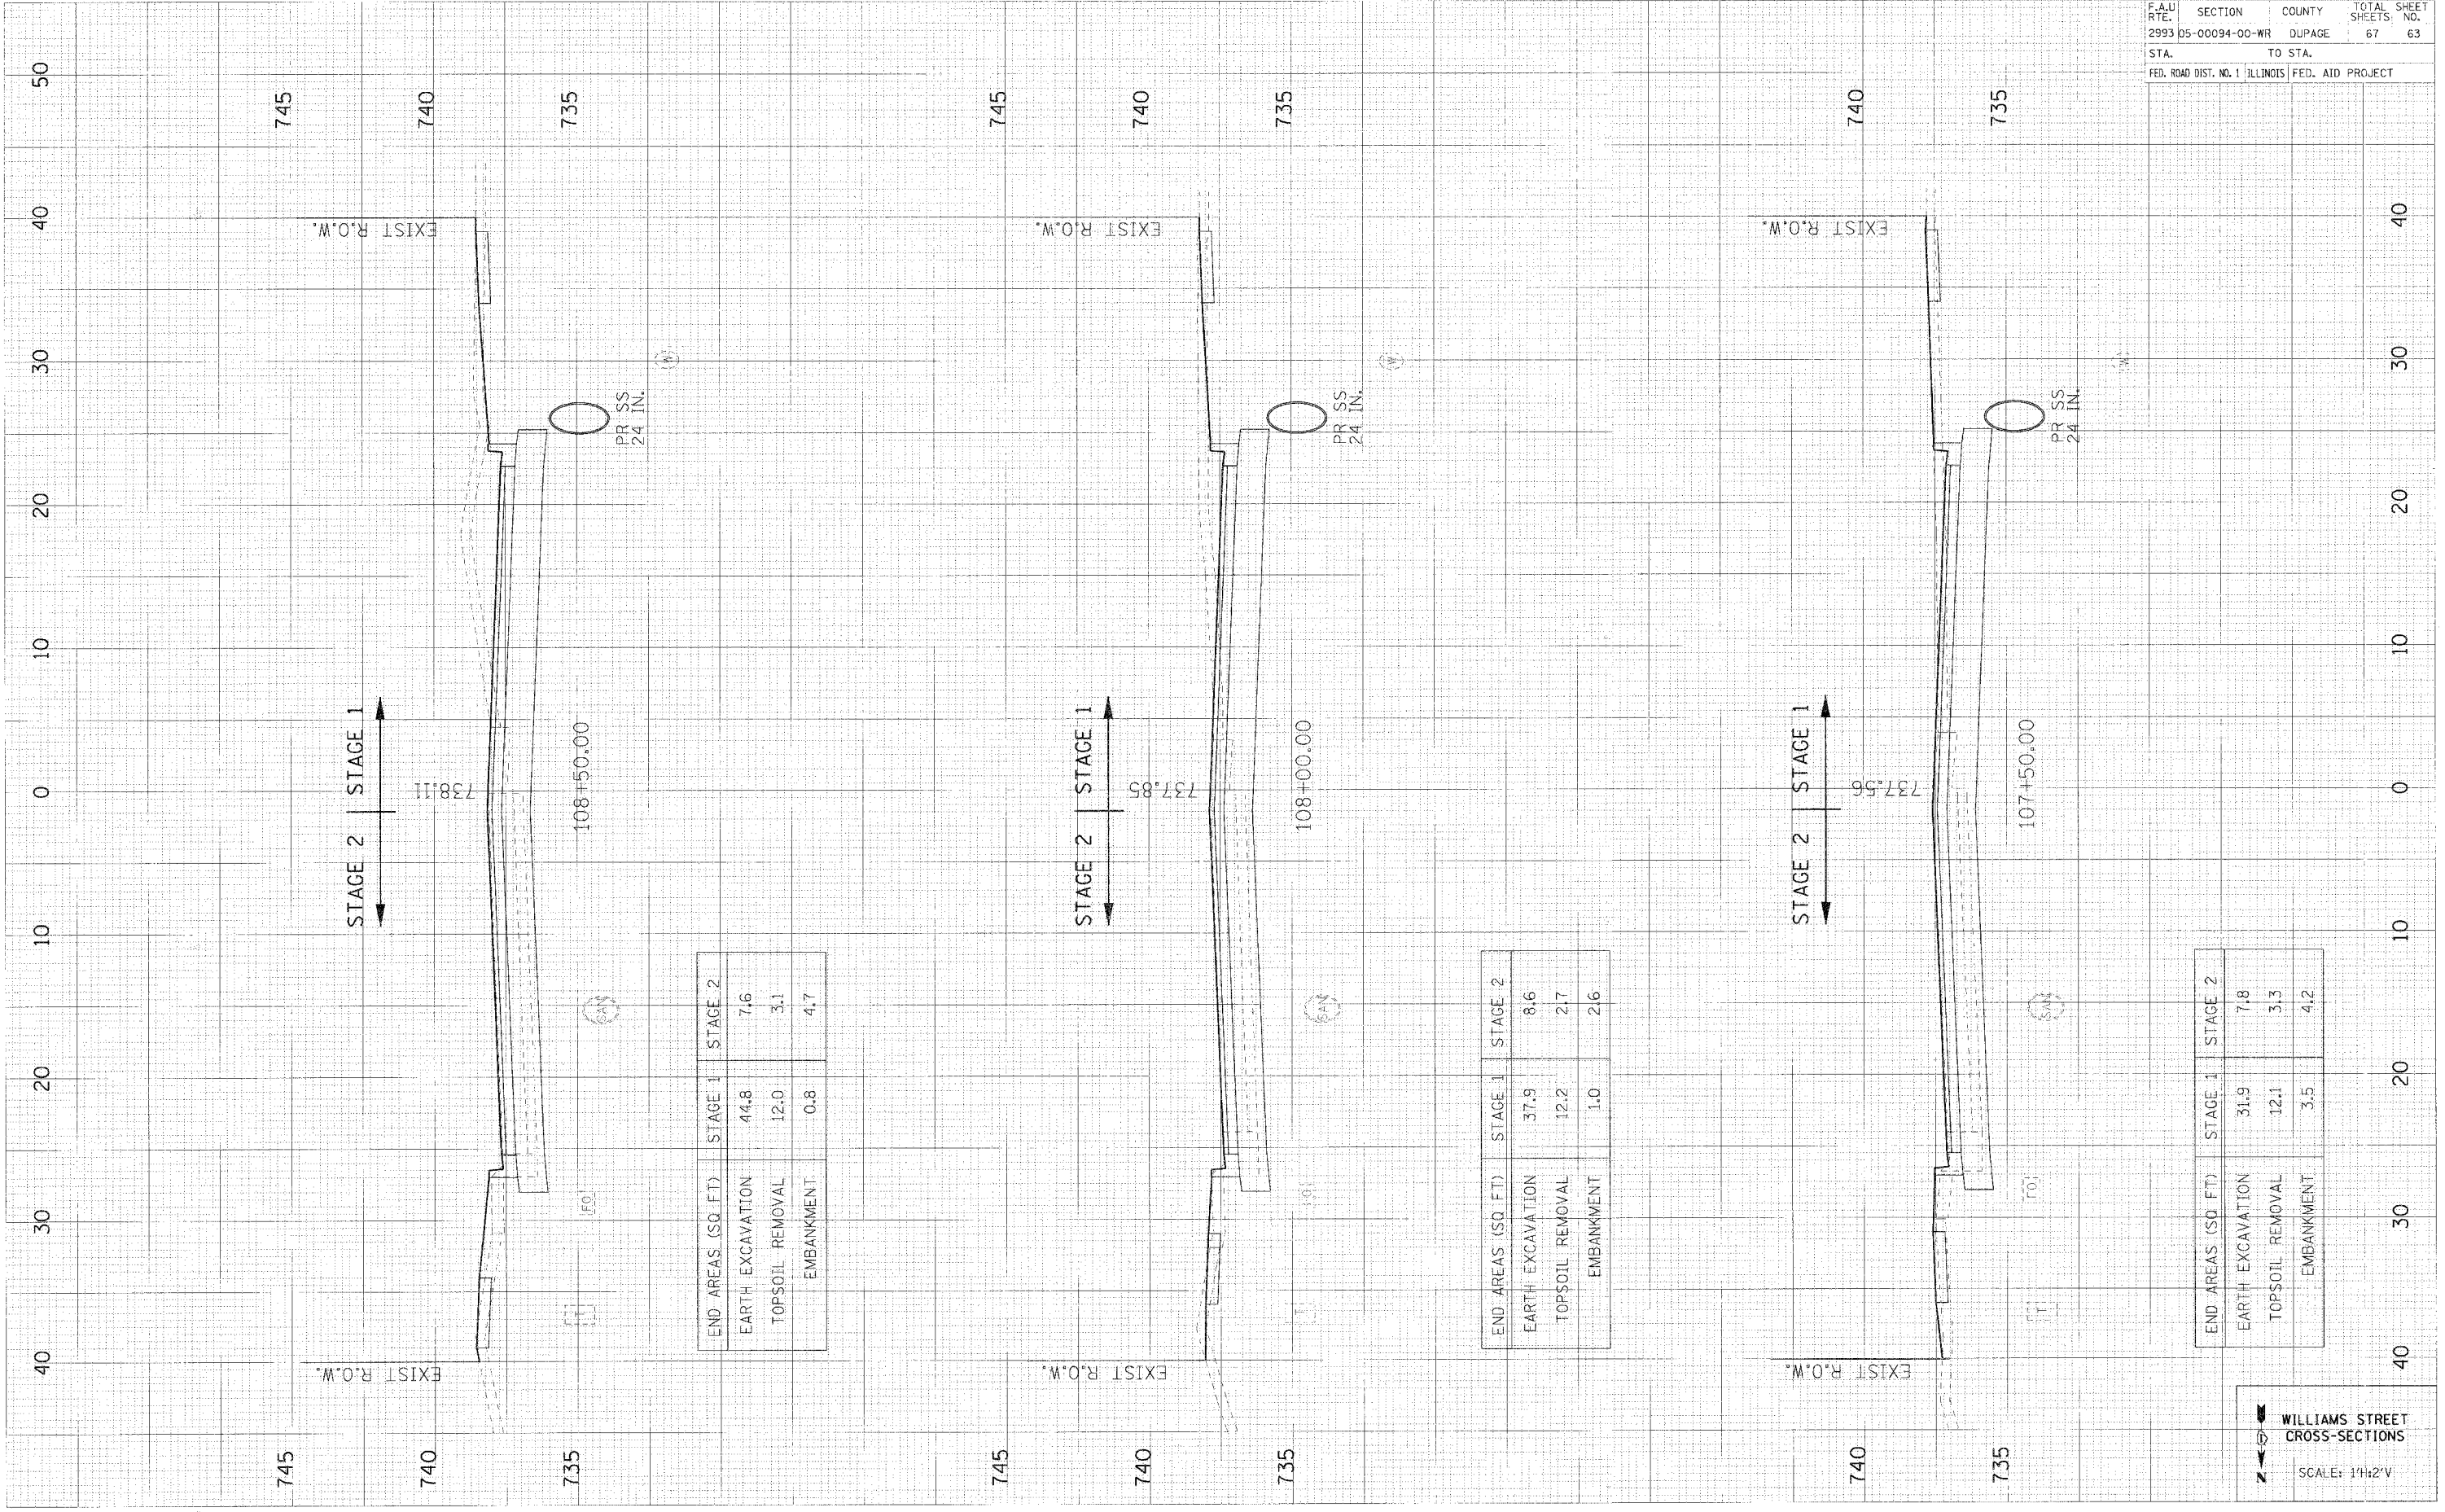

END AREAS (SQ. FT.)	STAGE 1	STAGE 2
EARTH EXCAVATION	44.8	7.6
TOPSOIL REMOVAL	12.0	3.1
EMBANKMENT	0.8	4.7

END AREAS (SQ. FT.)	STAGE 1	STAGE 2
EARTH EXCAVATION	37.9	8.6
TOPSOIL REMOVAL	12.2	2.7
EMBANKMENT	1.0	2.6

END AREAS (SQ. FT.)	STAGE 1	STAGE 2
EARTH EXCAVATION	31.9	7.8
TOPSOIL REMOVAL	12.1	3.3
EMBANKMENT	3.5	4.2

WILLIAMS STREET CROSS-SECTIONS  
 SCALE: 1"=2' V