


F.A.U. RTE.	SECTION	COUNTY	TOTAL SHEETS	SHEET NO.
2993 05-00094-00-WR	DUPAGE		67	67
STA. TO STA.		FED. ROAD DIST. NO. 1 ILLINOIS FED. AID PROJECT		

DATE	BY	CHKD.
REVISED	DATE	BY
NO. OF SHEETS	NO. OF SHEETS	NO. OF SHEETS
NO.	NO.	NO.

DATE	BY	CHKD.
REVISED	DATE	BY
NO. OF SHEETS	NO. OF SHEETS	NO. OF SHEETS
NO.	NO.	NO.

PLOT DATE = @DATE@
 PLOT SCALE = @SCALE@
 USER NAME = @USER@

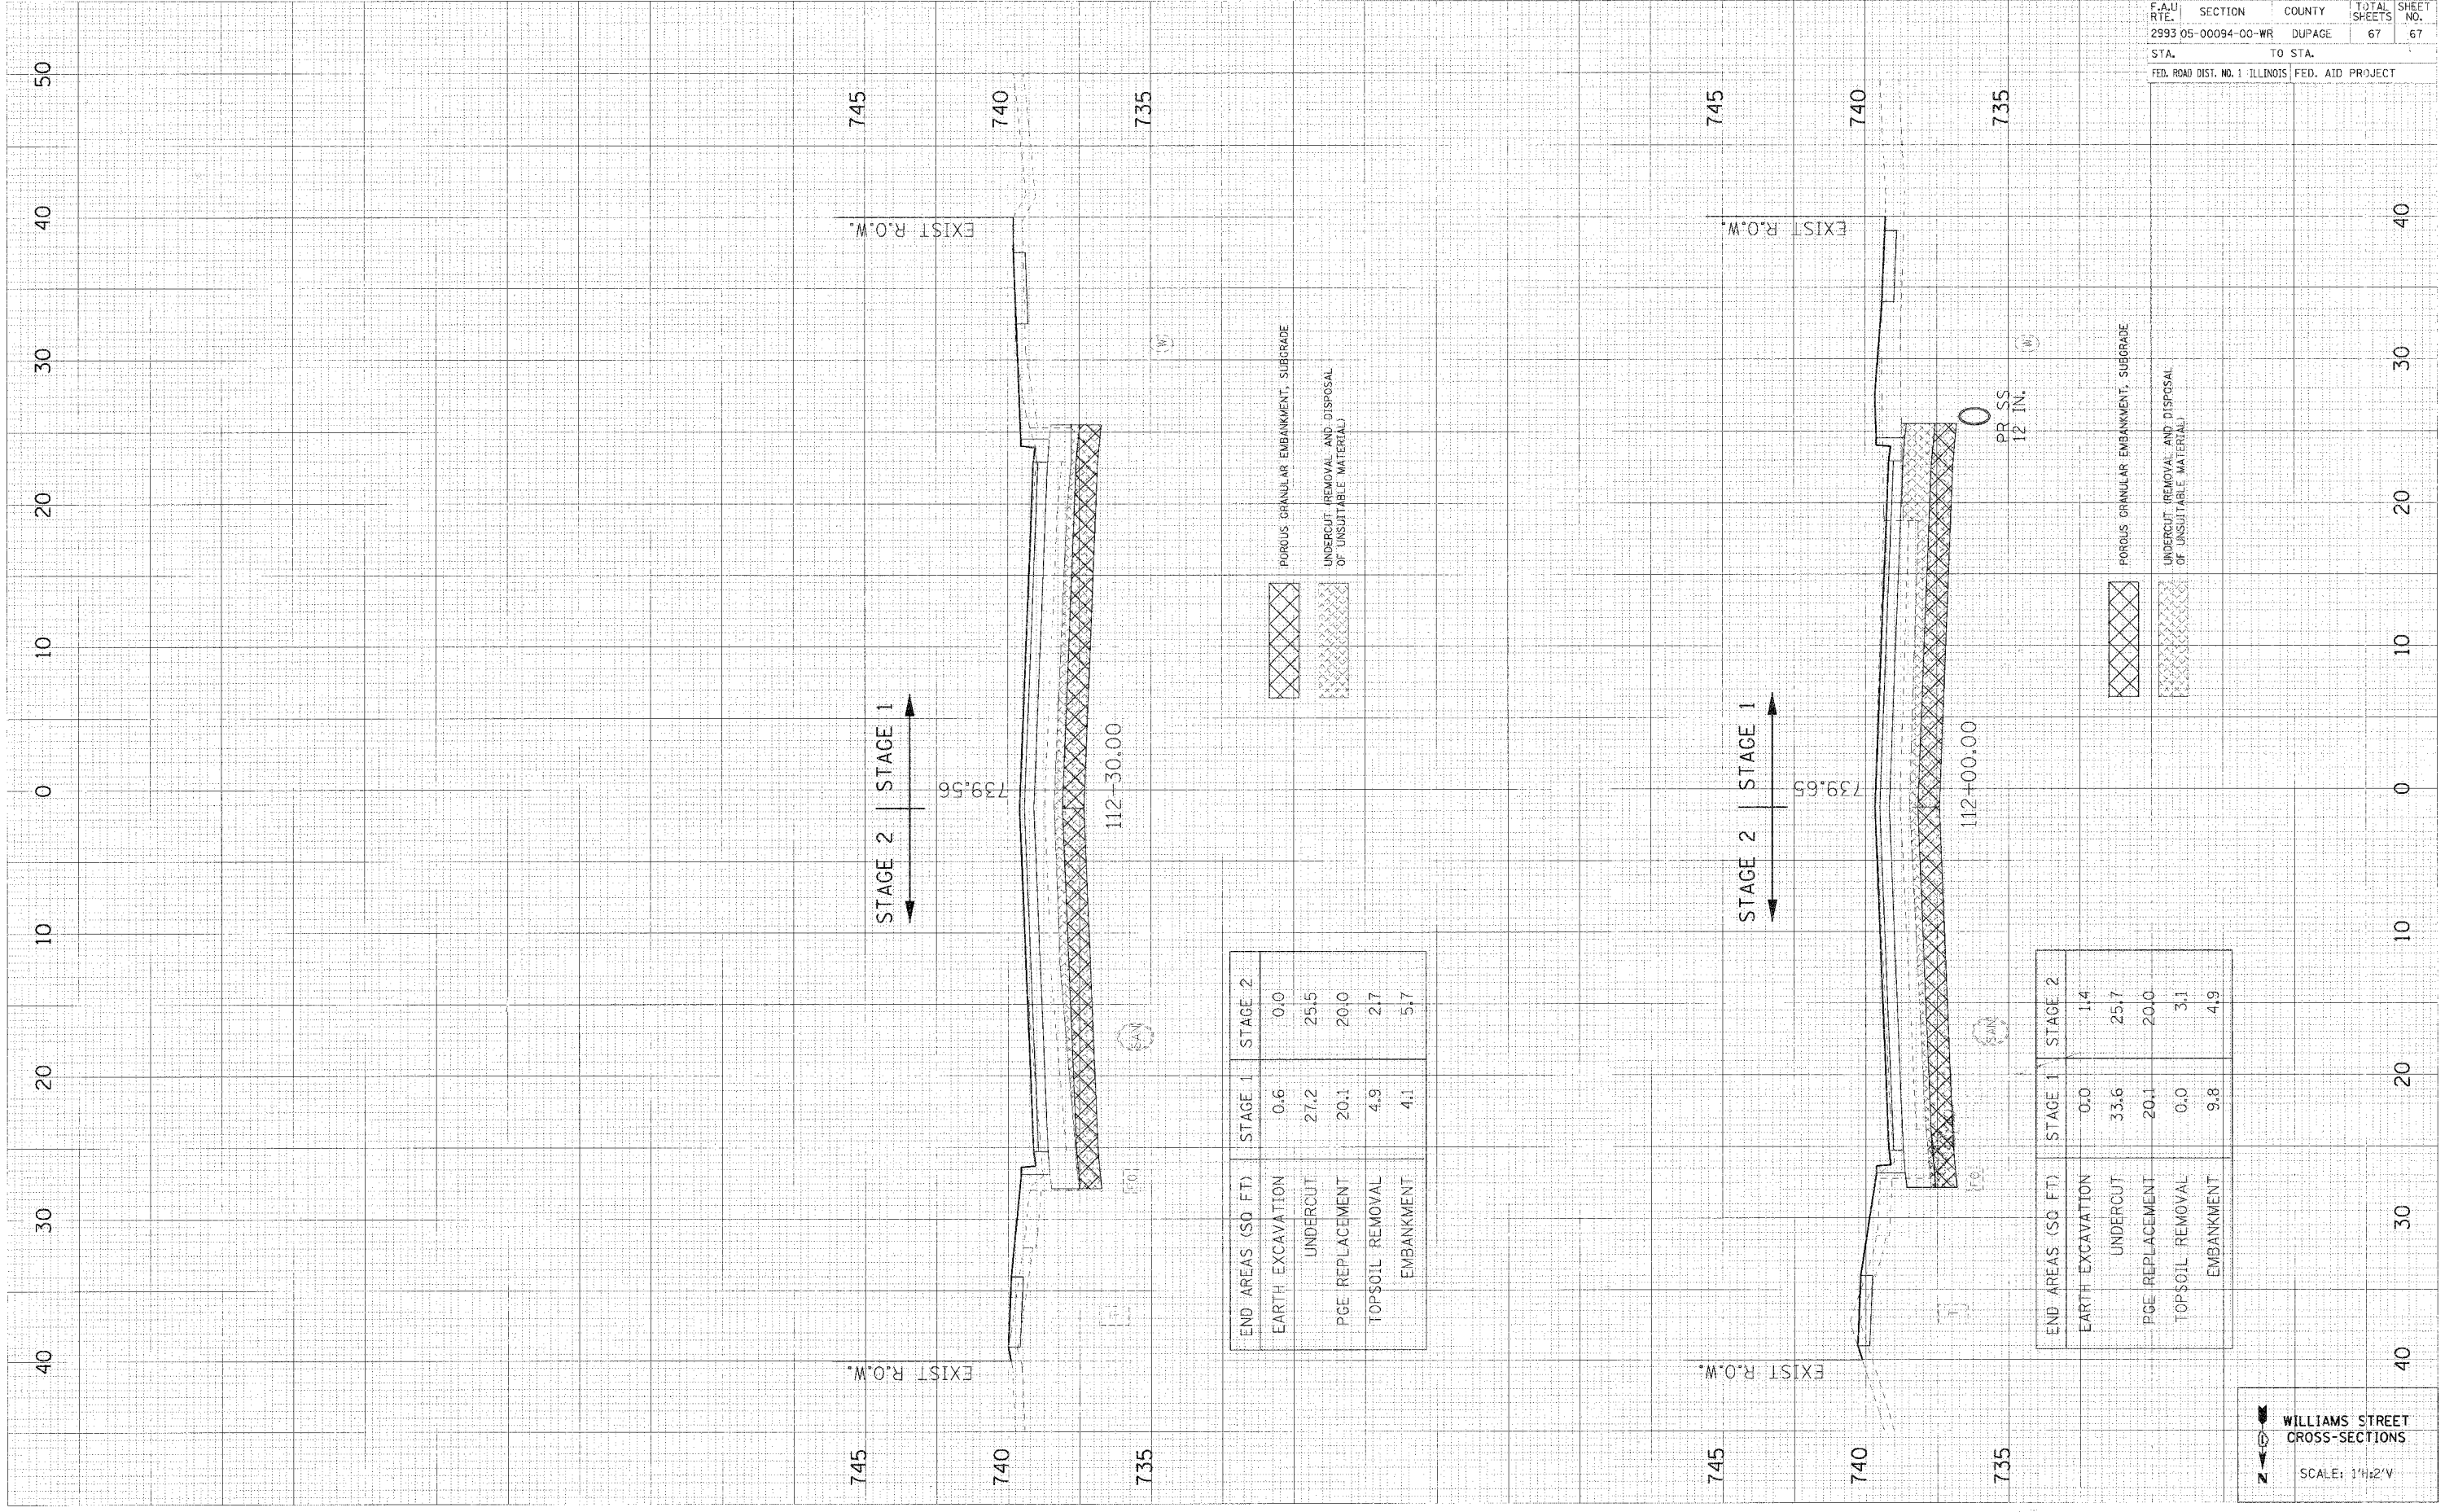

END AREAS (SQ. FT.)	STAGE 1	STAGE 2
EARTH EXCAVATION	0.6	0.0
UNDERCUT	27.2	25.5
PGE REPLACEMENT	20.1	20.0
TOPSOIL REMOVAL	4.9	2.7
EMBANKMENT	4.1	5.7

END AREAS (SQ. FT.)	STAGE 1	STAGE 2
EARTH EXCAVATION	0.0	1.4
UNDERCUT	33.6	25.7
PGE REPLACEMENT	20.1	20.0
TOPSOIL REMOVAL	0.0	3.1
EMBANKMENT	9.8	4.9

WILLIAMS STREET
 CROSS-SECTIONS
 SCALE: 1"=2' V