
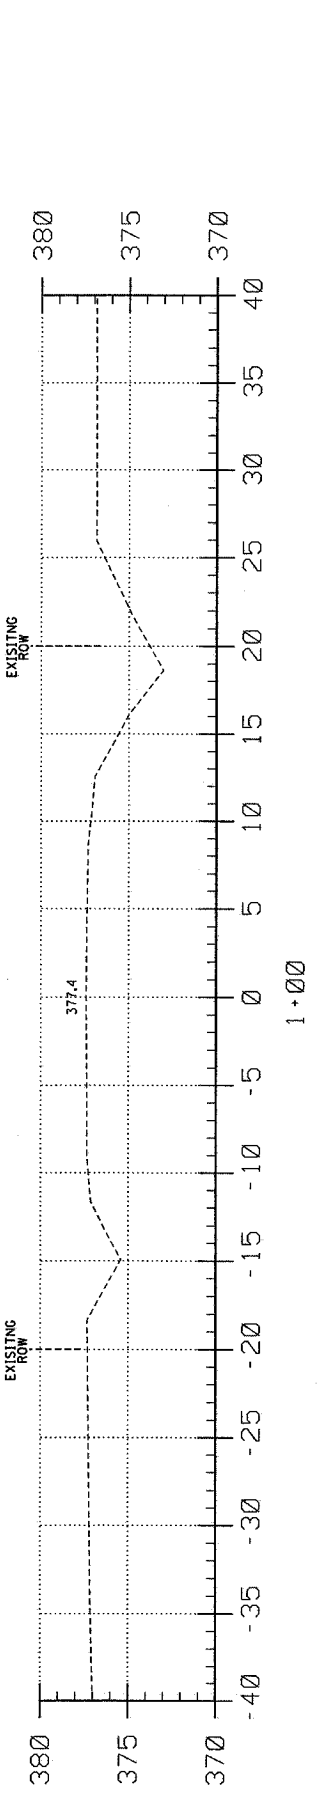
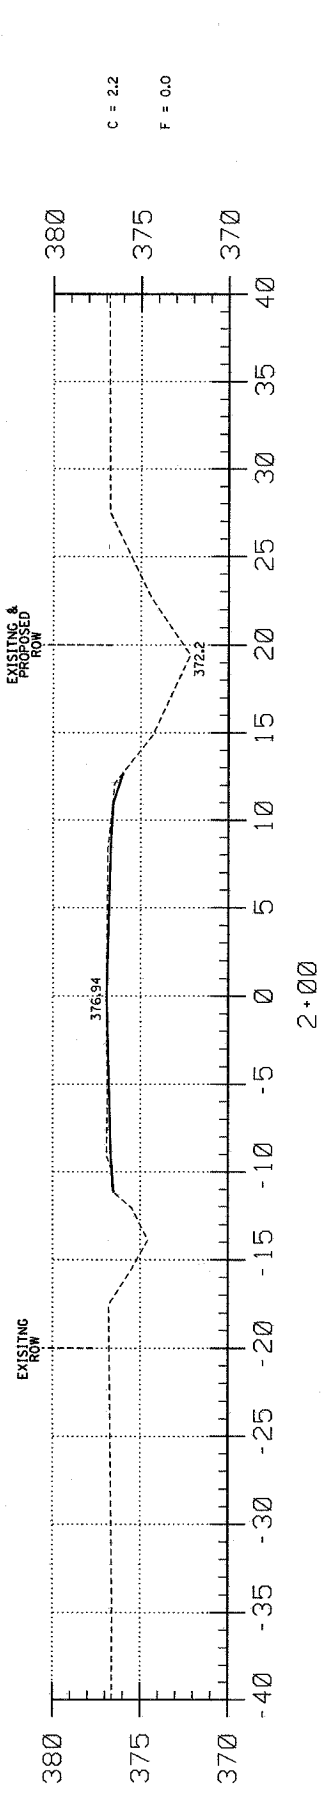
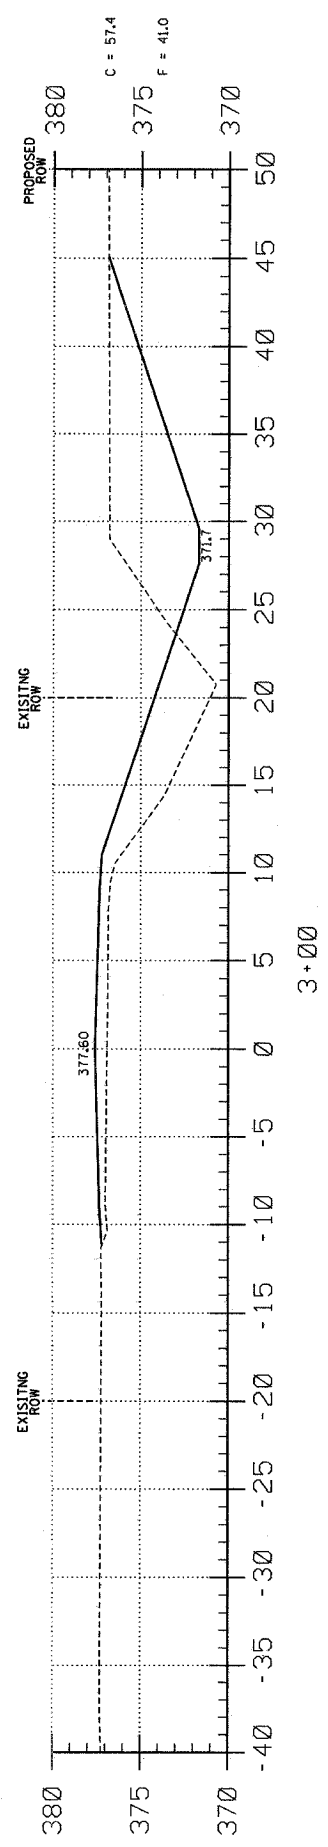
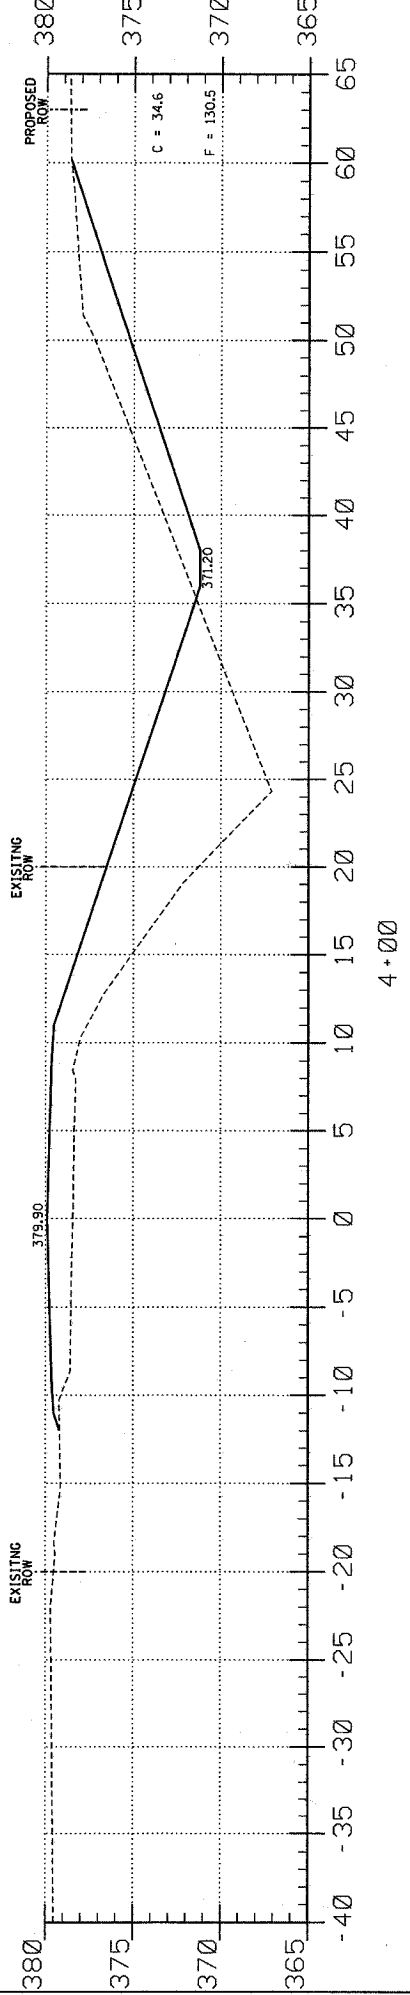


T.R.	SECTION	COUNTY	TOTAL SHEETS	SHEET NO.	
18	06-09124-00-BR	WHITE	15	3	323 W. 3RD ST. SUITE M.T. BOX 180 MAT. CARMEL, IL 62863
FED. ROAD DIST. NO. 9		ILLINOIS	SOUTHERN OUTLET		PHONE: (618)-262-8651 FAX: (618)-263-3327
PROJECT • BR05-193321		CONTRACT • 99313			405 W. STATE ST SUITE PRINCETON, IN 47670 PHONE: (812)-386-7611 FAX: (812)-385-2812
LEC JOB • H05IL023MH					

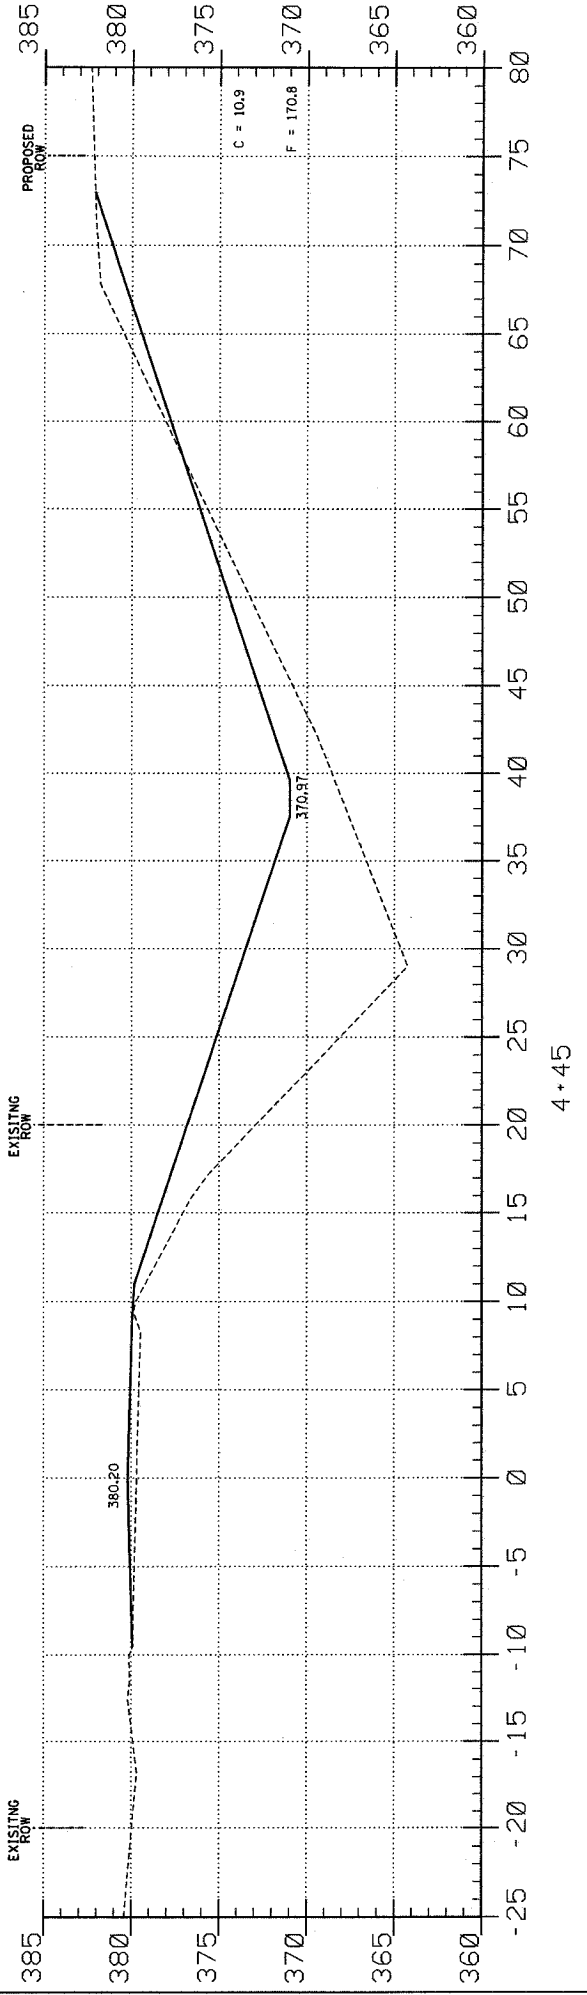

EARTHWORK SCHEDULE

LOCATION	EARTH EXCAVATION CUBIC YARD	CHANNEL EXCAVATION CUBIC YARD	ESTIMATED UNSUITABLE MATERIAL CUBIC YARD	SUITABLE MATERIAL ADJUSTED FOR SHRINKAGE CUBIC YARD	EMBANKMENT CUBIC YARD	EARTHWORK BALANCE WASTE (+) OR SHORTAGE (-) CUBIC YARD
STA. 0+00 TO 4+49.2	408.9	0.0	0.0	306.7	632.2	-325.5
STA. 4+49.2 TO 5+50.7	0.0	348.2	174.1	130.6	0.0	130.6
STA. 5+50.7 TO 10+00	3.9	0.0	0.0	2.9	37.8	-34.9
SIDEROAD	3.2	0.0	0.0	2.4	0.0	2.4
2 FIELD ENTRANCE	0.0	0.0	0.0	0.0	3.7	-3.7
TOTAL	415.0	348.2	174.1	442.6	673.7	-231.1

MILL SHOALS TOWNSHIP
OVER SOUTHERN OUTLET
WHITE COUNTY, ILLINOIS

SHEET TITLE:
CROSS-SECTIONS

SCALE: 1" = 5'

BY: AMM
DATE: 8/6/07
REV:

3 OF 15 SHEETS

SHEET NO. 3

AARON M. MEFFORD
NAME
SIGNATURE
DATE: 10-17-07
11-30-09 EXPIRES

56284 REGISTERED PROFESSIONAL ENGINEER OF ILLINOIS

PROFESSIONAL DESIGN FIRM
LAND SURVEY & PROFESSIONAL ENGINEERING CORPORATION
184-00887
(62-032435)(35-002769)

LAMAC ENGINEERING CO.