
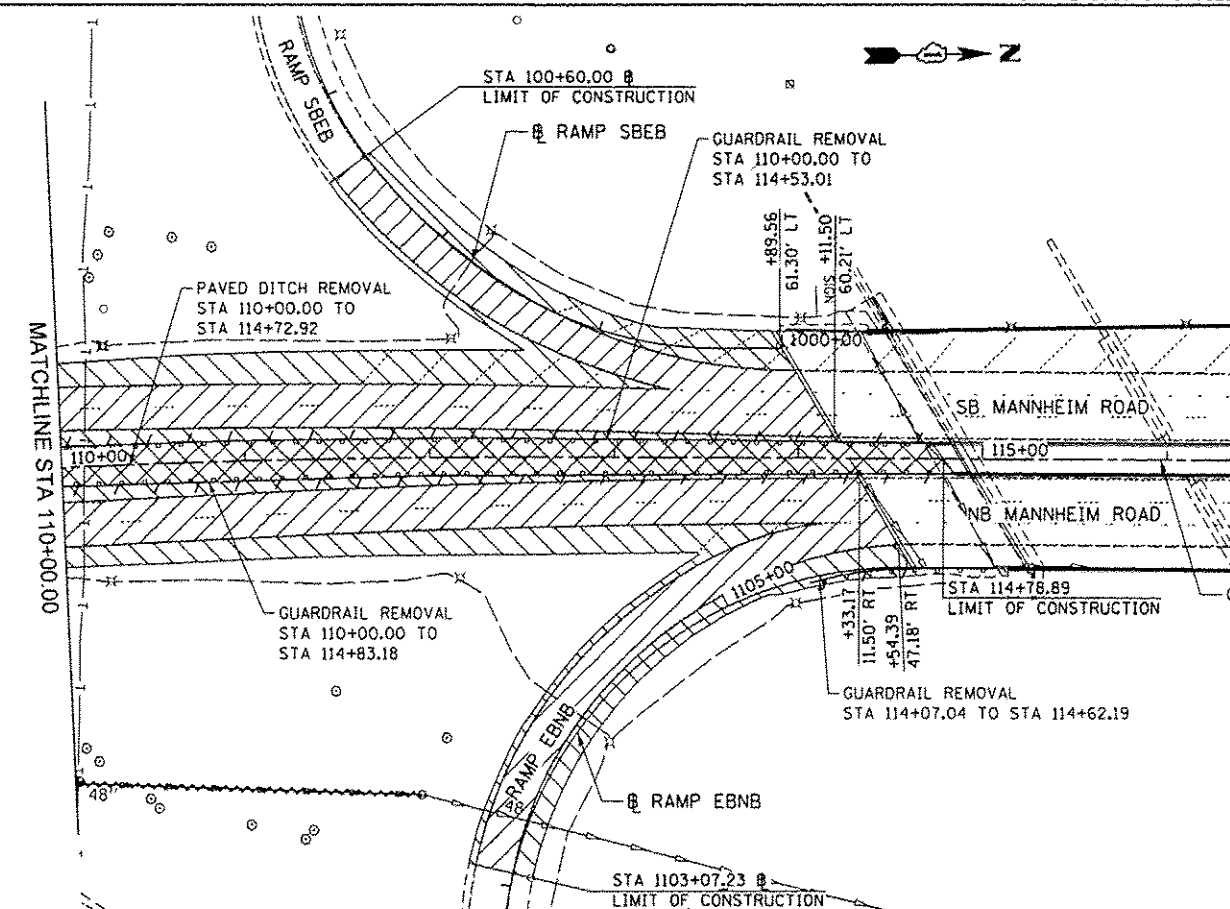


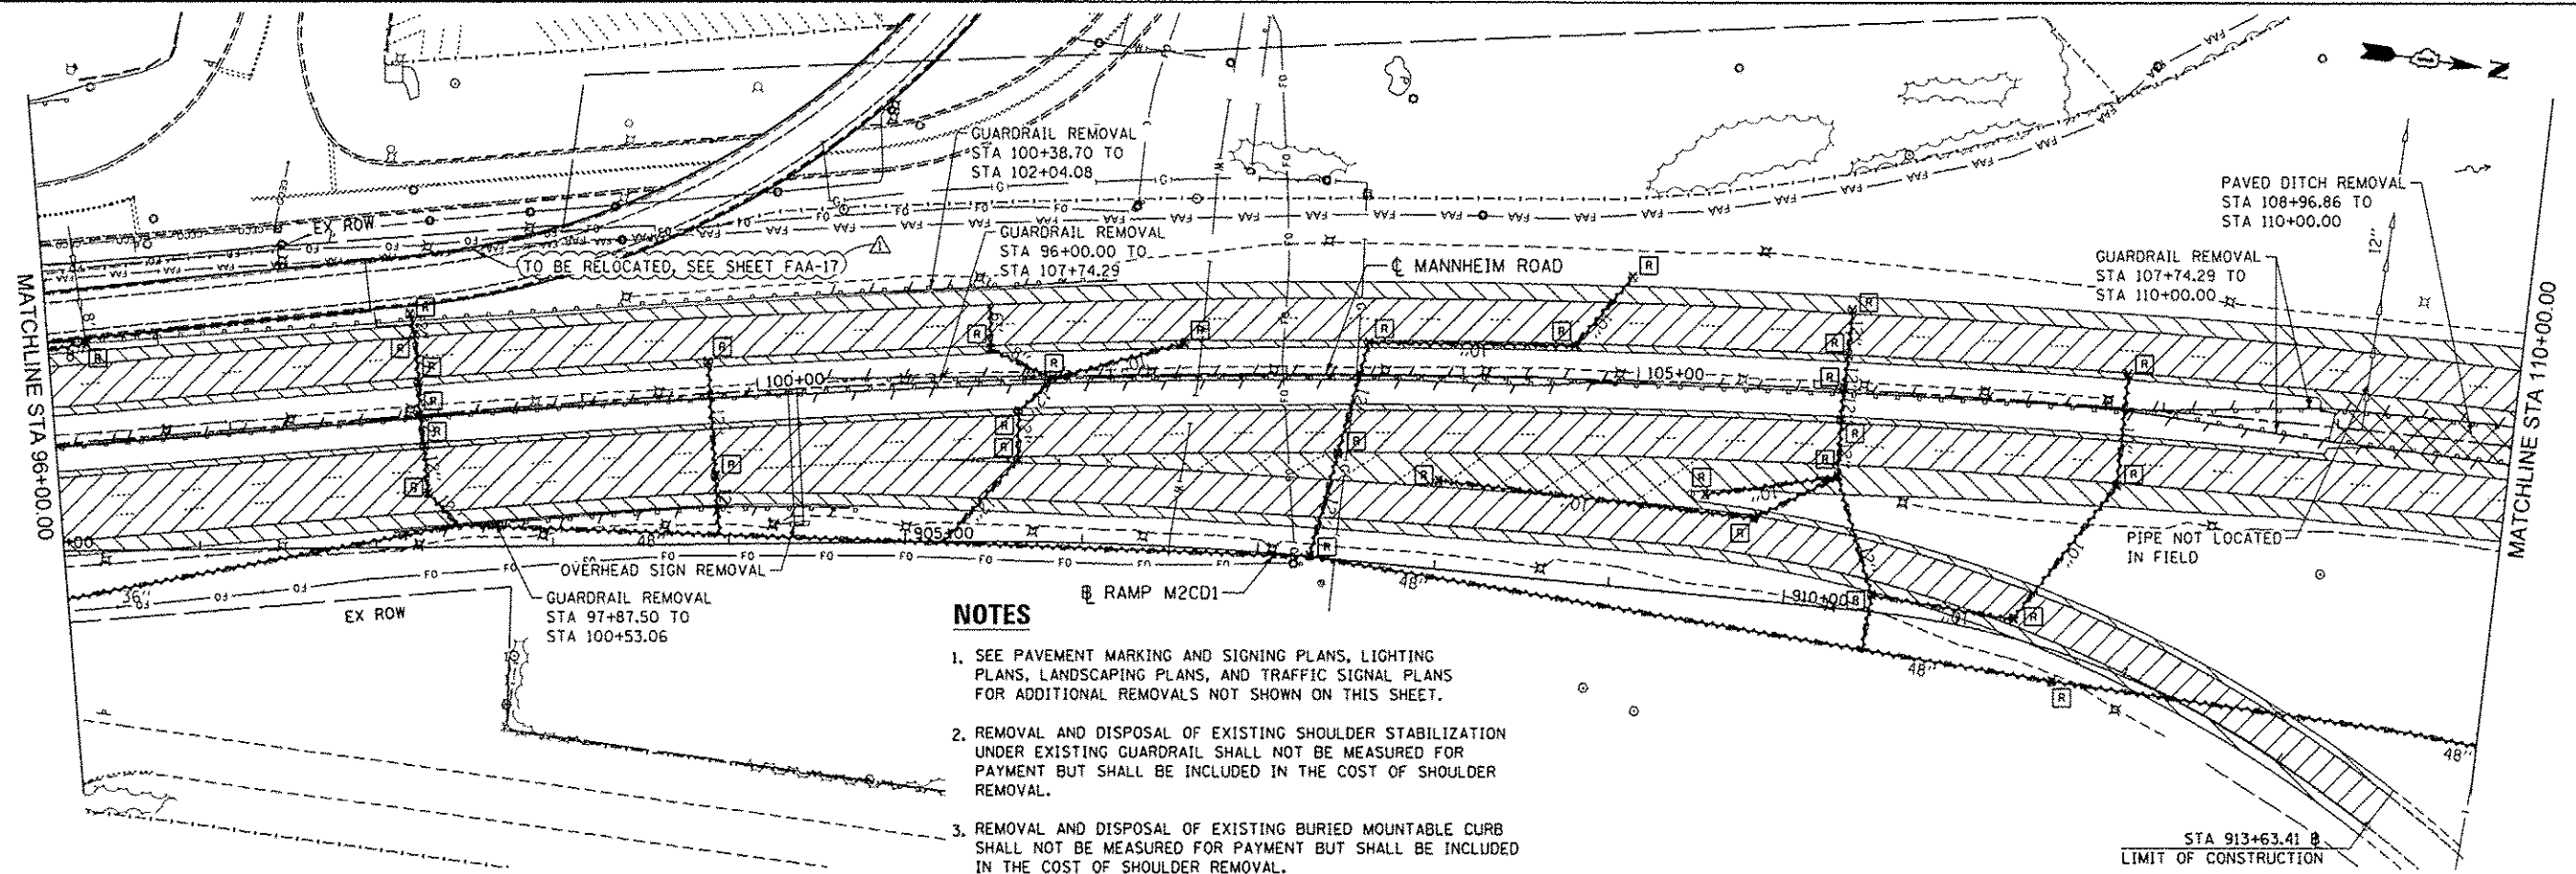

STORM SEWER REMOVAL - 6"
 STA. 101+33.03 TO STA. 101+32.26 - 24.9 FT

STORM SEWER REMOVAL - 8"
 STA. 96+21.70 TO STA. 95+84.53 - 37.3 FT
 STA. 101+32.26 TO STA. 101+67.02 - 39.3 FT

STORM SEWER REMOVAL - 10"
 STA. 102+42.59 TO STA. 101+67.02 - 78.0 FT
 STA. 104+95.00 TO STA. 104+63.16 - 51.0 FT
 STA. 104+63.16 TO STA. 103+46.16 - 117.4 FT
 STA. 103+86.41 TO STA. 105+69.20 - 181.1 FT
 STA. 105+69.20 TO STA. 106+16.37 - 53.3 FT
 STA. 105+40.45 TO STA. 106+16.37 - 76.3 FT
 STA. 107+78.54 TO STA. 107+77.06 - 63.6 FT
 STA. 107+77.06 TO STA. 107+22.73 - 96.7 FT
 STA. 107+22.73 TO STA. 106+39.49 - 81.8 FT

STORM SEWER REMOVAL - 12"
 STA. 98+06.50 TO STA. 98+08.13 - 12.6 FT
 STA. 98+08.13 TO STA. 98+08.19 - 26.9 FT
 STA. 98+08.19 TO STA. 98+07.24 - 18.8 FT
 STA. 98+07.24 TO STA. 98+08.44 - 17.9 FT
 STA. 98+08.44 TO STA. 98+08.89 - 27.4 FT
 STA. 98+08.89 TO STA. 98+24.21 - 24.7 FT
 STA. 99+72.72 TO STA. 99+72.96 - 64.9 FT
 STA. 99+72.96 TO STA. 99+73.01 - 33.8 FT
 STA. 101+67.02 TO STA. 101+47.31 - 26.7 FT
 STA. 101+47.31 TO STA. 101+45.81 - 27.7 FT
 STA. 101+45.81 TO STA. 101+01.21 - 63.8 FT
 STA. 103+46.16 TO STA. 103+28.80 - 65.8 FT
 STA. 103+28.80 TO STA. 103+12.52 - 60.9 FT
 STA. 106+19.85 TO STA. 106+18.75 - 26.5 FT
 STA. 106+18.75 TO STA. 106+17.10 - 18.3 FT
 STA. 106+17.10 TO STA. 106+16.47 - 18.4 FT
 STA. 106+16.47 TO STA. 106+16.37 - 32.4 FT
 STA. 106+16.37 TO STA. 106+39.49 - 70.1 FT
 STA. 106+39.49 TO STA. 106+35.76 - 31.6 FT

STORM SEWER REMOVAL - 36"
 STA. 95+74.63 TO STA. 98+24.21 - 251.0 FT

STORM SEWER REMOVAL - 48"
 STA. 98+24.21 TO STA. 103+12.52 - 483.0 FT
 STA. 103+12.52 TO STA. 107+47.85 - 428.9 FT
 STA. 107+47.85 TO STA. 111+93.90 - 433.5 FT

REMOVING CATCH BASINS
 STA. 98+06.50, 58.14' LT
 STA. 104+95.00, 58.80' LT

REMOVING MANHOLES
 STA. 96+21.70, 55.65' LT
 STA. 98+07.24, 0.00' LT
 STA. 98+08.89, 44.98' RT
 STA. 99+72.96, 46.81' RT
 STA. 101+32.26, 18.39' LT
 STA. 101+67.02, 0.00' LT
 STA. 101+47.31, 18.11' RT
 STA. 101+45.81, 45.49' RT
 STA. 102+42.59, 19.24' LT
 STA. 103+12.52, 103.39' RT
 STA. 103+28.80, 44.60' RT
 STA. 103+86.41, 59.60' RT
 STA. 106+16.47, 17.59' RT
 STA. 106+16.37, 50.00' RT
 STA. 106+17.10, 0.80' LT
 STA. 105+69.20, 75.70' RT
 STA. 106+39.49, 116.38' RT
 STA. 107+22.73, 124.60' RT
 STA. 107+47.85, 158.81' RT
 STA. 107+77.06, 44.24' RT

REMOVAL LEGEND

- PAVEMENT REMOVAL
- SHOULDER REMOVAL
- HMA SURFACE REMOVAL, 4"
- DRAINAGE STR. ADJUSTMENT
- DRAINAGE STR. REMOVAL
- CONCRETE MEDIAN REMOVAL
- PAVED DITCH REMOVAL
- STORM SEWER REMOVAL
- LINEAR ITEM REMOVAL
- ITEM REMOVAL

STATE OF ILLINOIS
 DEPARTMENT OF TRANSPORTATION

REMOVAL PLAN
 MANNHEIM ROAD

SCALE: 1" = 50' SHEET NO. 3 OF 6 SHEETS STA. 96+00.00 TO STA. EOP

F.A.P. RTE.	SECTION	COUNTY	TOTAL SHEETS	SHEET NO.
330	0105 WRS&HB	COOK	605	61
CONTRACT NO. 60G37				
ILLINOIS FED. AID PROJECT				

HNTB

USER NAME: mhoss	DESIGNED: LLS/MMK	REVISED: -
DRAWN: MMK	CHECKED: LLS	REVISED: -
PLOT SCALE: 1"=50'	DATE: 12/28/12	ADDENDUM 1
PLOT DATE: 27-DEC-2012		

FILE NAME: J:\P\p\dm47844\0105037-ht-rem4.dgn

REM-04