



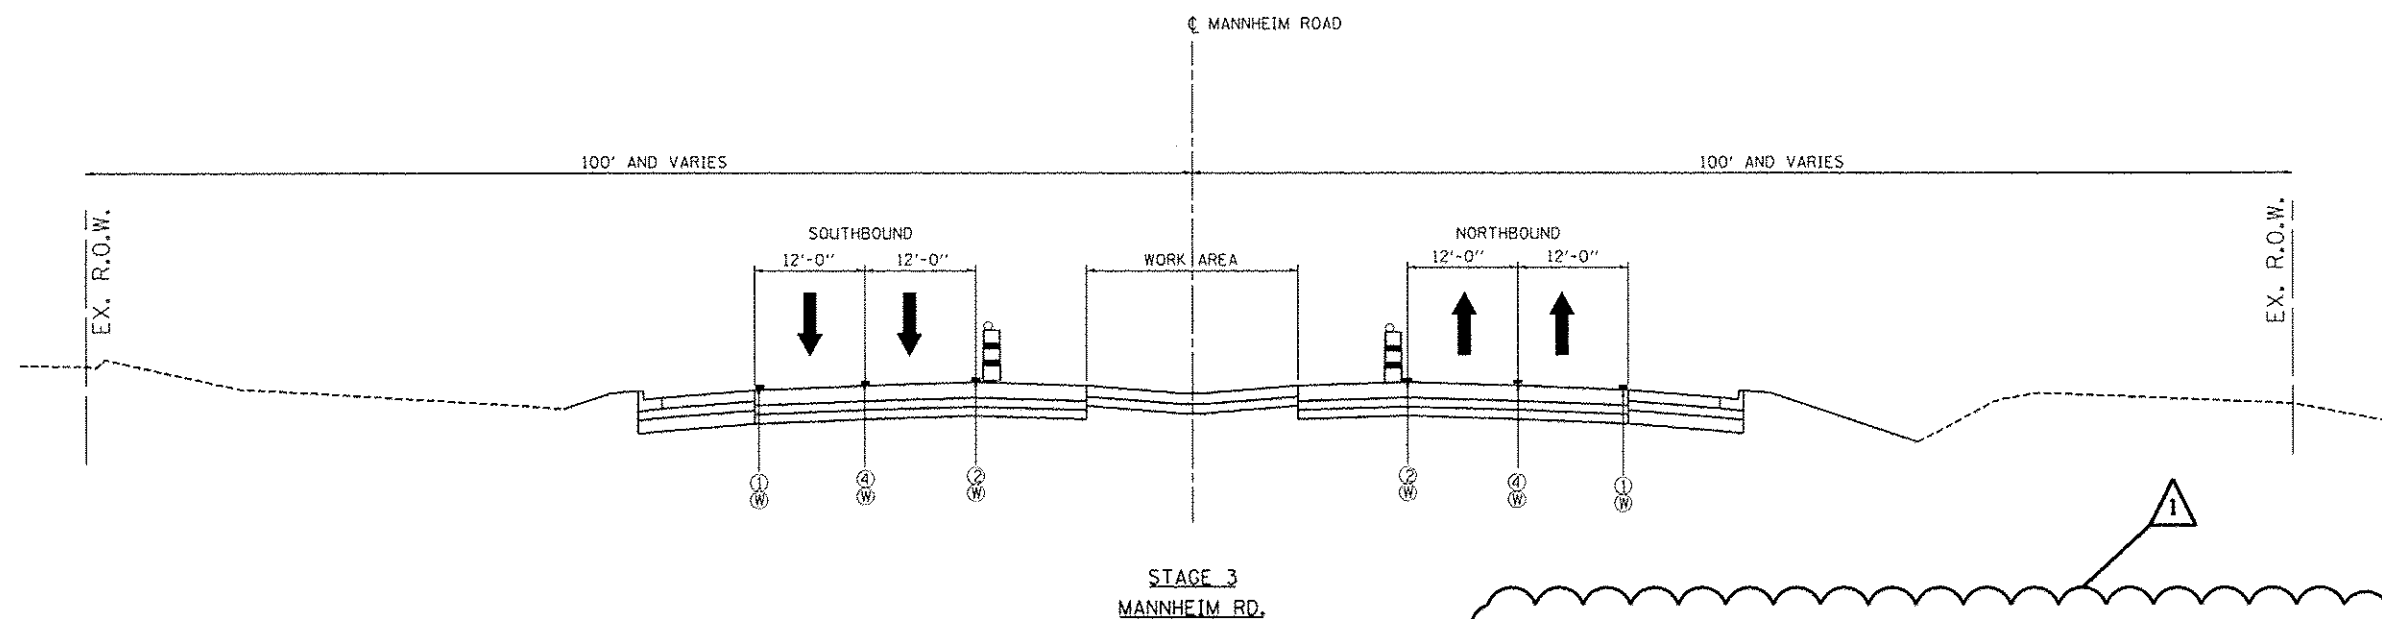

MAINTENANCE OF TRAFFIC LEGEND

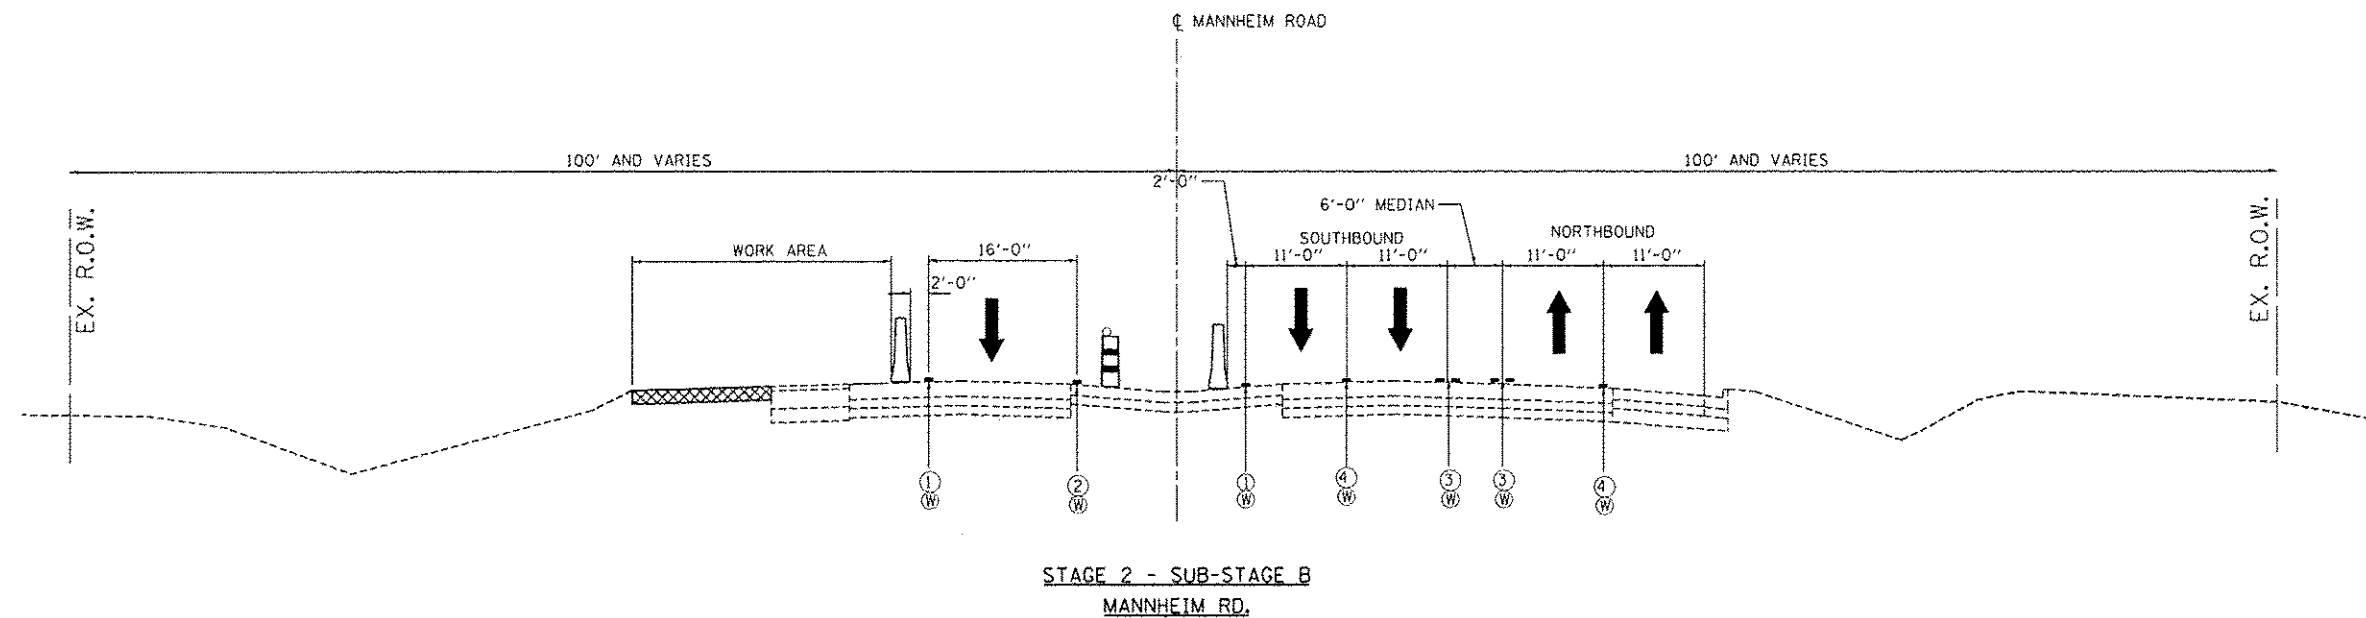

TEMPORARY PAVEMENT



TEMPORARY CONCRETE BARRIER



TYPE II BARRICADE OR DRUM
W/ TYPE C STEADY BURN
MONO-DIRECTIONAL LIGHT



DOUBLE VERTICAL PANEL



TRAFFIC DIRECTION

- ① PVT MK - LINE 4" WHITE
- ② PVT MK - LINE 4" YELLOW
- ③ PVT MK - OBL 4" YELLOW
- ④ PVT MK - LINE 4" WHITE (10' DASH- 30' SKIP)
- ⑤ PVT MK - LINE 6" WHITE
- ⑥ PVT MK - LINE 8" WHITE
- ⑦ EXISTING PAVEMENT MARKING

- (T) TEMP PVT MK
(SEE GENERAL NOTES SHT G-03)
- (W) WET REF TEM TAPE T3
(SEE GENERAL NOTES SHT G-03)
- (P) PERM PVT MK
(SEE PVT MK PLANS)

NOTES:

- 1) EPOXY OR POLYUREA PAVEMENT MARKING SHALL BE USED FOR TEMPORARY PAVEMENT MARKING WHEN CONSTRUCTION STAGING EXTENDS OVER THE WINTER PERIOD. EPOXY OR POLYUREA PAVEMENT MARKING WILL BE PAID AT THE CONTRACT UNIT PRICE OF TEMPORARY PAVEMENT MARKING OR WET REFLECTIVE TEMPORARY TAPE TYPE III AND NO ADDITIONAL COMPENSATION WILL BE ALLOWED FOR CHANGES IN QUANTITIES TO COMPLY WITH THIS REQUIREMENT.
- 2) REMOVAL OF EPOXY OR POLYUREA PAVEMENT MARKING THAT WAS PLACED FOR CONSTRUCTION STAGE DURING WINTER PERIOD, WILL BE PAID FOR AS PAVEMENT MARKING REMOVAL.

FILE NAME =	USER NAME = #USER#	DESIGNED - JZP	REVISED - 12/27/2012 MM
#FILE#		DRAWN - JZP	REVISED -
	PLOT SCALE = #SCALE#	CHECKED - KDA	REVISED -
	PLOT DATE = 12-26-2012	DATE = 10/19/12	REVISED -

STATE OF ILLINOIS
DEPARTMENT OF TRANSPORTATION

MAINTENANCE OF TRAFFIC TYPICAL SECTIONS STAGE 2 - SUB-STAGE B AND STAGE 3				
SCALE: 1"=10'	SHEET NO.	OF	SHEETS	STA. TO STA.

F.A. RTE.	SECTION	COUNTY	TOTAL SHEETS	SHEET NO.
	0105 WRS&HB	COOK	605	93
CONTRACT NO. 60G37				
ILLINOIS FED. AID PROJECT				

MOT-05