

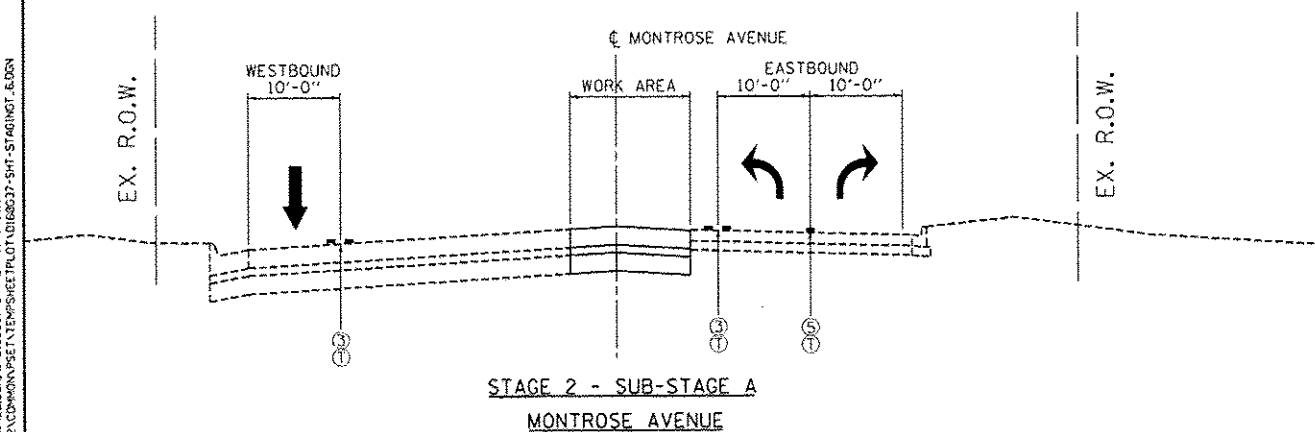
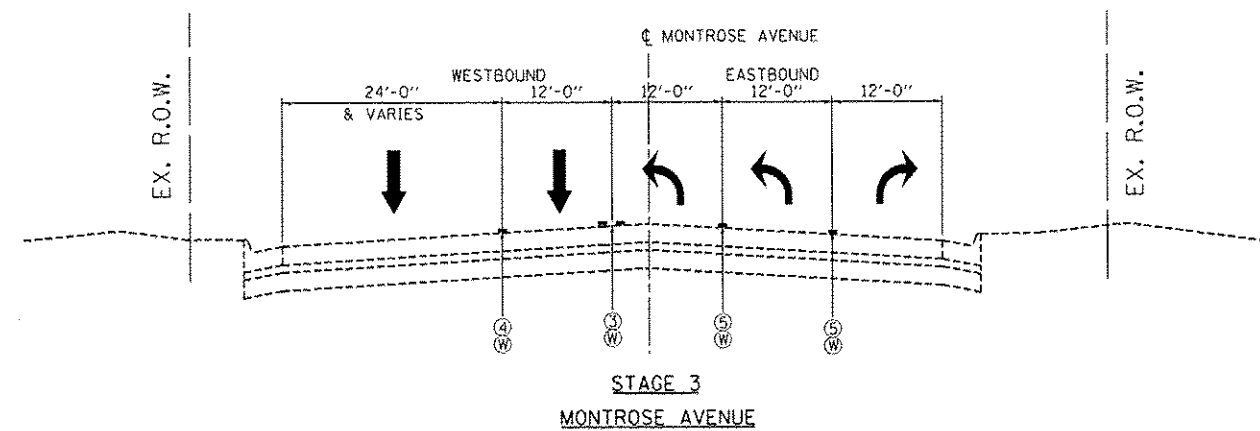
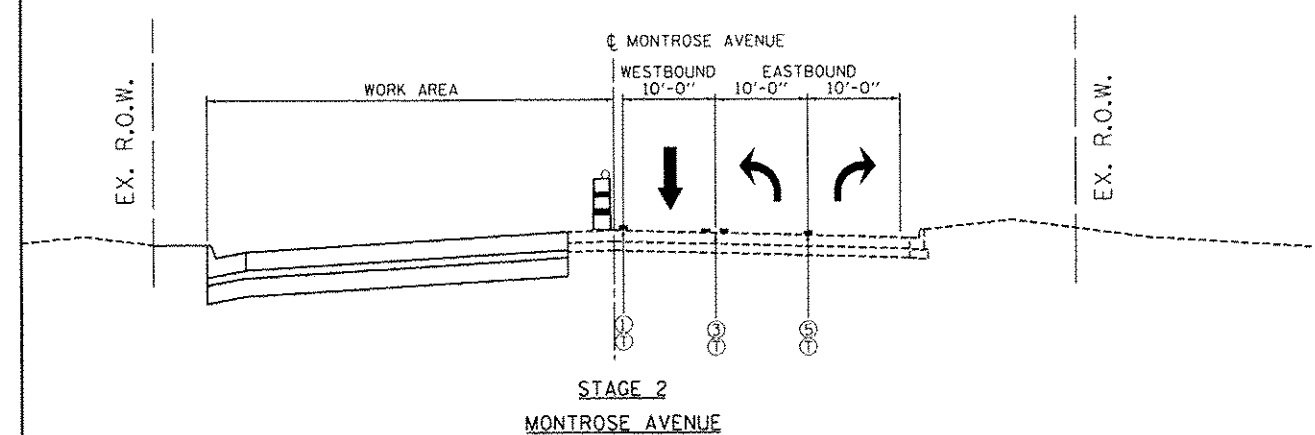


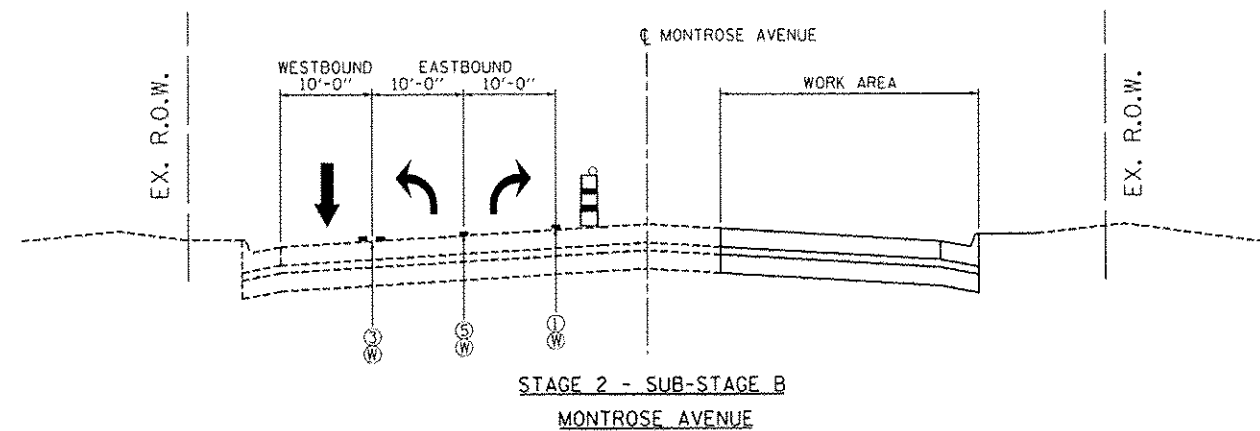

NOTES:

- 1) EPOXY OR POLYUREA PAVEMENT MARKING SHALL BE USED FOR TEMPORARY PAVEMENT MARKING WHEN CONSTRUCTION STAGING EXTENDS OVER THE WINTER PERIOD. EPOXY OR POLYUREA PAVEMENT MARKING WILL BE PAID AT THE CONTRACT UNIT PRICE OF TEMPORARY PAVEMENT MARKING OR WET REFLECTIVE TEMPORARY TAPE TYPE III AND NO ADDITIONAL COMPENSATION WILL BE ALLOWED FOR CHANGES IN QUANTITIES TO COMPLY WITH THIS REQUIREMENT.
- 2) REMOVAL OF EPOXY OR POLYUREA PAVEMENT MARKING THAT WAS PLACED FOR CONSTRUCTION STAGE DURING WINTER PERIOD, WILL BE PAID FOR AS PAVEMENT MARKING REMOVAL.

MAINTENANCE OF TRAFFIC LEGEND

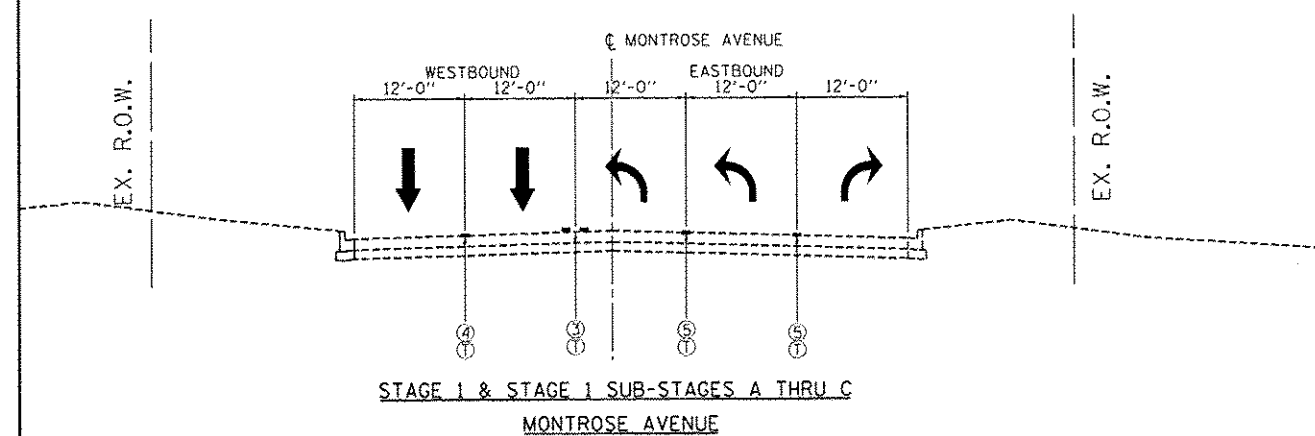

- ① PVT MK - LINE 4" WHITE
- ② PVT MK - LINE 4" YELLOW
- ③ PVT MK - DBL 4" YELLOW
- ④ PVT MK - LINE 4" WHITE (10' DASH- 30' SKIP)
- ⑤ PVT MK - LINE 6" WHITE
- ⑥ PVT MK - LINE 8" WHITE
- ⑦ EXISTING PAVEMENT MARKING

- (T) TEMP PVT MK
 (SEE GENERAL NOTES SHT G-03)
 (W) WET REF TEM TAPE T3
 (SEE GENERAL NOTES SHT G-03)
 (P) PERM PVT MK
 (SEE PVT MK PLANS)

FILE NAME :

•FILEL•

```
USER NAME = USER
```

DESIGNED - JZF

DRAWN - JZP

CHECKED - KDA

DATE - 10

REVISED - 12/27/2012

REVISÉ -

REVISÉ -

REVISÉ -

STATE OF ILLINOIS
DEPARTMENT OF TRANSPORTATION

**MAINTENANCE OF TRAFFIC
TYPICAL SECTIONS
MONTROSE AVENUE**

SCALE: 1"=10'

SHEET NO.

OF

KEYS

STA.

TO STA.

F.A.
RTE.

SECTION

0105 WRS&H

COUNTY

COOK

TOTAL SHEETS	SHEET NO.
--------------	-----------

605 96

T NO. 60C37

ILLINOIS	FED. AID PROJECT
----------	------------------

MOT-08

U0168037-STAGING.DON., U0168037-BORDER.DON., U0168037-STAGIND.DON., U0168037-SMT-STAGINT.5.DON
W0168037A F:\NOC_E\PLCHT-00012694-R2\CIMMONAPSET\TEMPSET\PLOT\U0168037-SMT-STAGINT.6.DON
2012-06-20 14:59:04