


NOTES

1. MAINTAIN TRAFFIC ON EXISTING PAVEMENT DURING PRE-STAGE WORK.
2. IMPLEMENT DAILY LANE AND/OR SHOULDER CLOSURES AS REQUIRED IN ACCORDANCE WITH APPLICABLE HIGHWAY STANDARDS DURING PRE-STAGE WORK.
3. WORK REQUIRING A TEMPORARY LANE AND/OR SHOULDER CLOSURE SHALL BE RESTRICTED TO ONE SIDE OF THE EXISTING PAVEMENT AT A TIME FOR EACH DIRECTION OF TRAFFIC.
4. SIDE ROAD, INTERSECTION, AND DRIVEWAY TRAFFIC CONTROL SHALL BE IN ACCORDANCE WITH DISTRICT DETAIL TC-10.

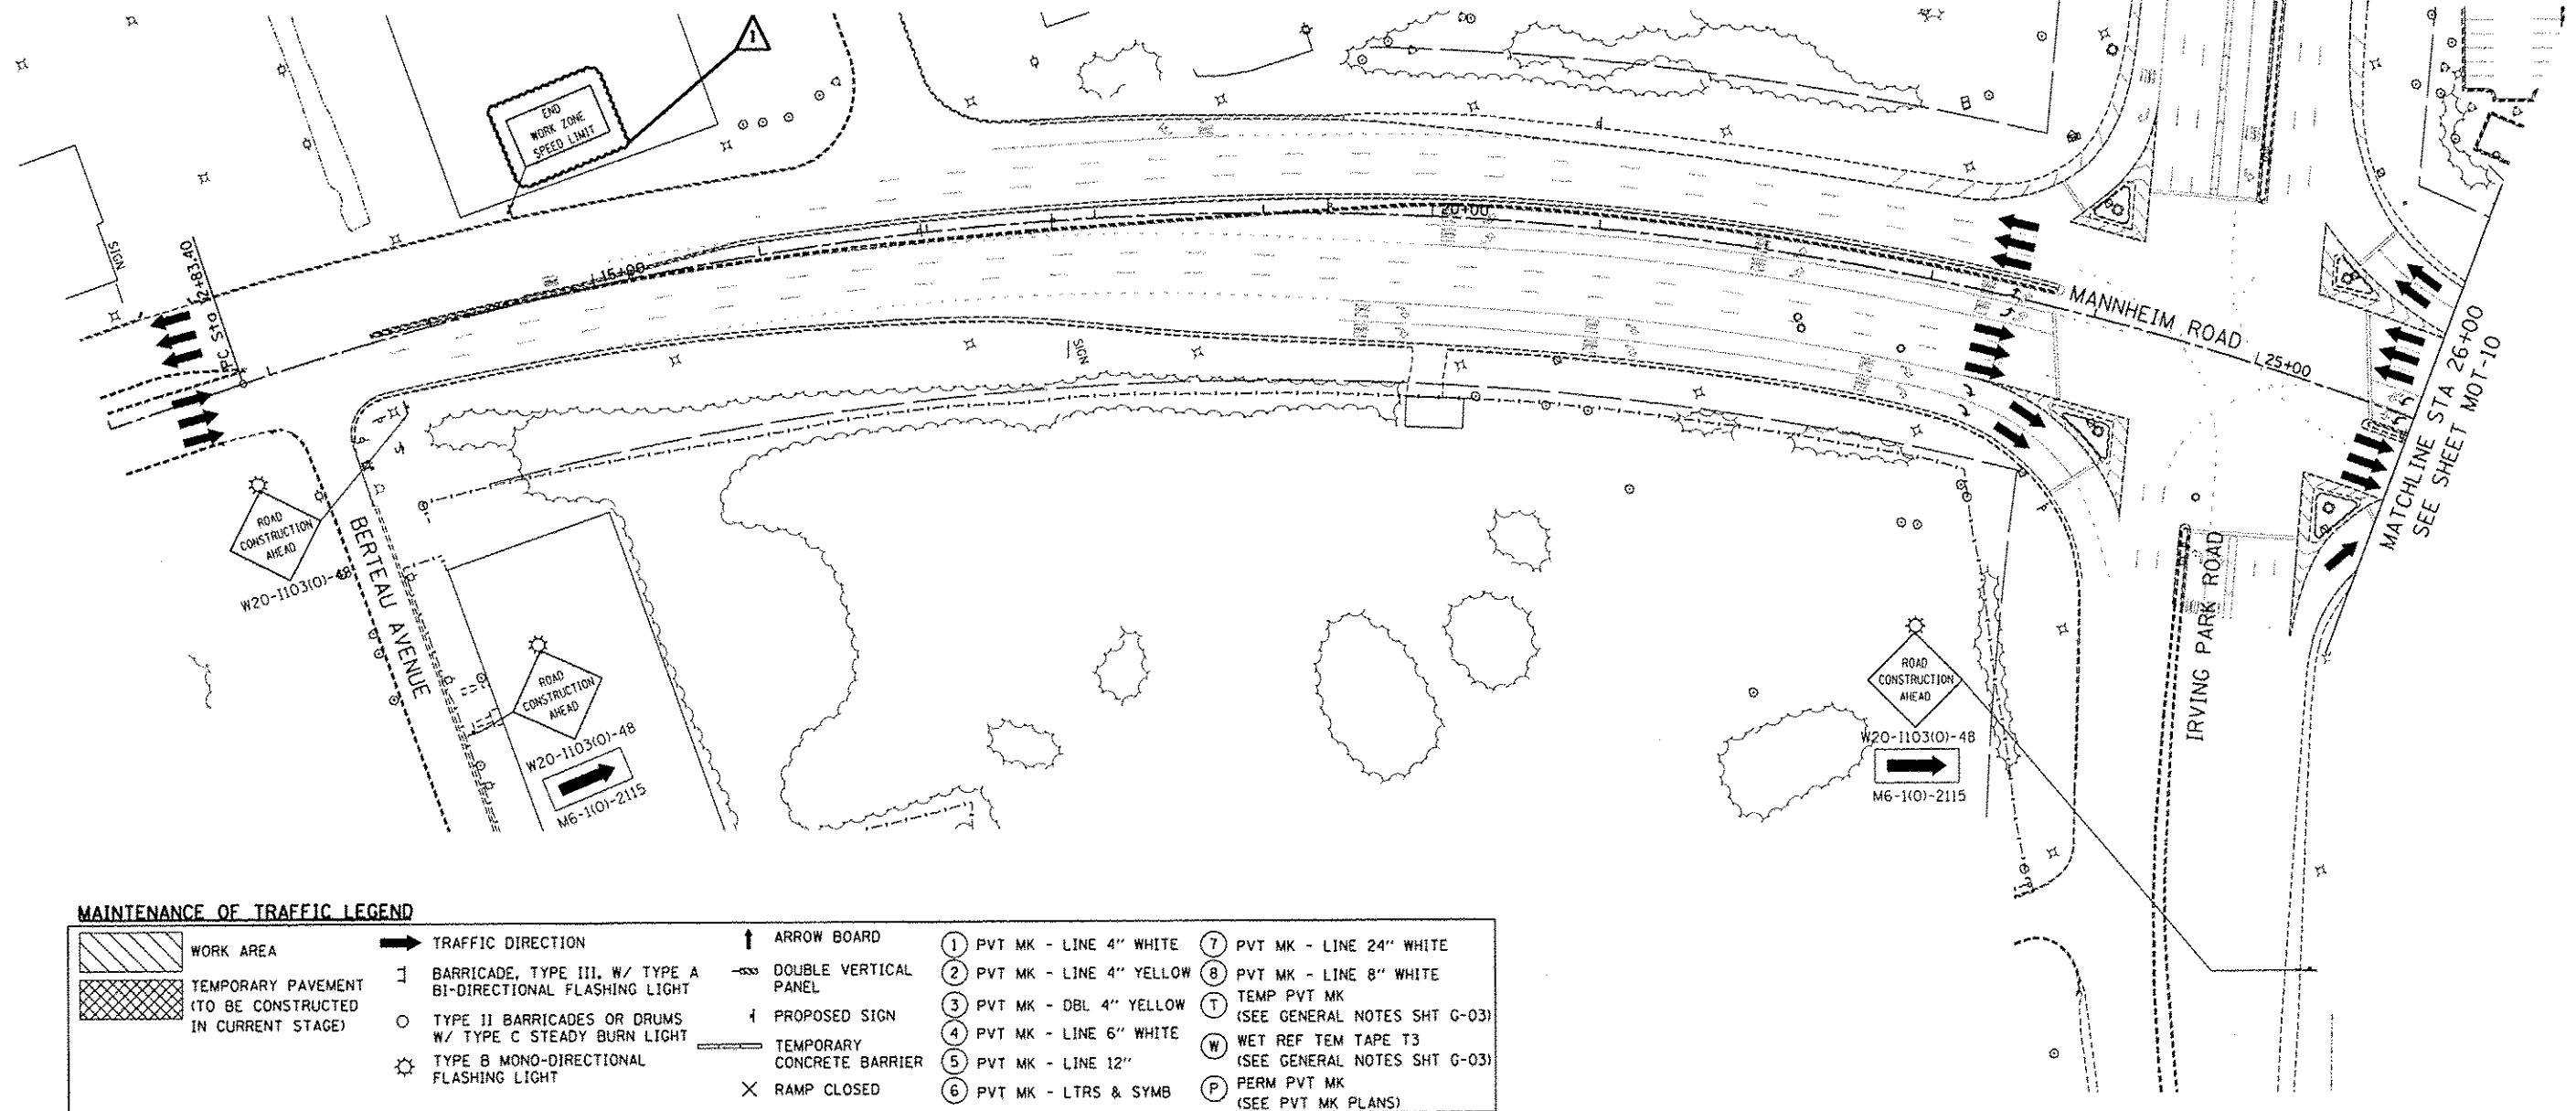

MAINTENANCE OF TRAFFIC LEGEND

	WORK AREA		TRAFFIC DIRECTION		ARROW BOARD		1 PVT MK - LINE 4" WHITE		7 PVT MK - LINE 24" WHITE
	TEMPORARY PAVEMENT (TO BE CONSTRUCTED IN CURRENT STAGE)		1 BARRICADE, TYPE III, W/ TYPE A BI-DIRECTIONAL FLASHING LIGHT		DOUBLE VERTICAL PANEL		2 PVT MK - LINE 4" YELLOW		8 PVT MK - LINE 8" WHITE
			TYPE II BARRICADES OR DRUMS W/ TYPE C STEADY BURN LIGHT		PROPOSED SIGN		3 PVT MK - DBL 4" YELLOW		T TEMP PVT MK (SEE GENERAL NOTES SHT G-03)
			TYPE B MONO-DIRECTIONAL FLASHING LIGHT		TEMPORARY CONCRETE BARRIER		4 PVT MK - LINE 6" WHITE		W WET REF TEM TAPE T3 (SEE GENERAL NOTES SHT G-03)
					RAMP CLOSED		5 PVT MK - LINE 12"		P PERM PVT MK (SEE PVT MK PLANS)
							6 PVT MK - LTRS & SYMB		

FILE NAME *
#FILE#

USER NAME * USER#
PLOT SCALE * #SCALE#
PLOT DATE * 12-26-2012

DESIGNED - BRH
DRAWN - JZP
CHECKED - KDA
DATE - 10/19/12

REVISED - 12/27/2012 MM
REVISED -
REVISED -
REVISED -

STATE OF ILLINOIS
DEPARTMENT OF TRANSPORTATION

MAINTENANCE OF TRAFFIC
PRE-STAGE

SCALE: 1"=50' SHEET NO. OF SHEETS STA. 12+00 TO STA. 26+00

F.A. RTE.	SECTION	COUNTY	TOTAL SHEETS	SHEET NO.
	D105 WRS&HB	COOK	605	97
CONTRACT NO. 60G37				
ILLINOIS FED. AID PROJECT				

MOT-09