


	WORK AREA		TRAFFIC DIRECTION		ARROW BOARD	①	PVT MK - LINE 4" WHITE	⑦	PVT MK - LINE 24" WHITE
	TEMPORARY PAVEMENT (TO BE CONSTRUCTED IN CURRENT STAGE)	1	BARRICADE, TYPE III, W/ TYPE A BI-DIRECTIONAL FLASHING LIGHT		DOUBLE VERTICAL PANEL	②	PVT MK - LINE 4" YELLOW	⑧	PVT MK - LINE 8" WHITE
		○	TYPE II BARRICADES OR DRUMS W/ TYPE C STEADY BURN LIGHT	1	PROPOSED SIGN	③	PVT MK - DBL 4" YELLOW	①	TEMP PVT MK (SEE GENERAL NOTES SHT G-03)
		☼	TYPE B MONO-DIRECTIONAL FLASHING LIGHT		TEMPORARY CONCRETE BARRIER	④	PVT MK - LINE 6" WHITE	⑨	WET REF TEM TAPE T3 (SEE GENERAL NOTES SHT G-03)
				×	RAMP CLOSED	⑤	PVT MK - LINE 12"	②	PERM PVT MK (SEE PVT MK PLANS)
						⑥	PVT MK - LTRS & SYMB		

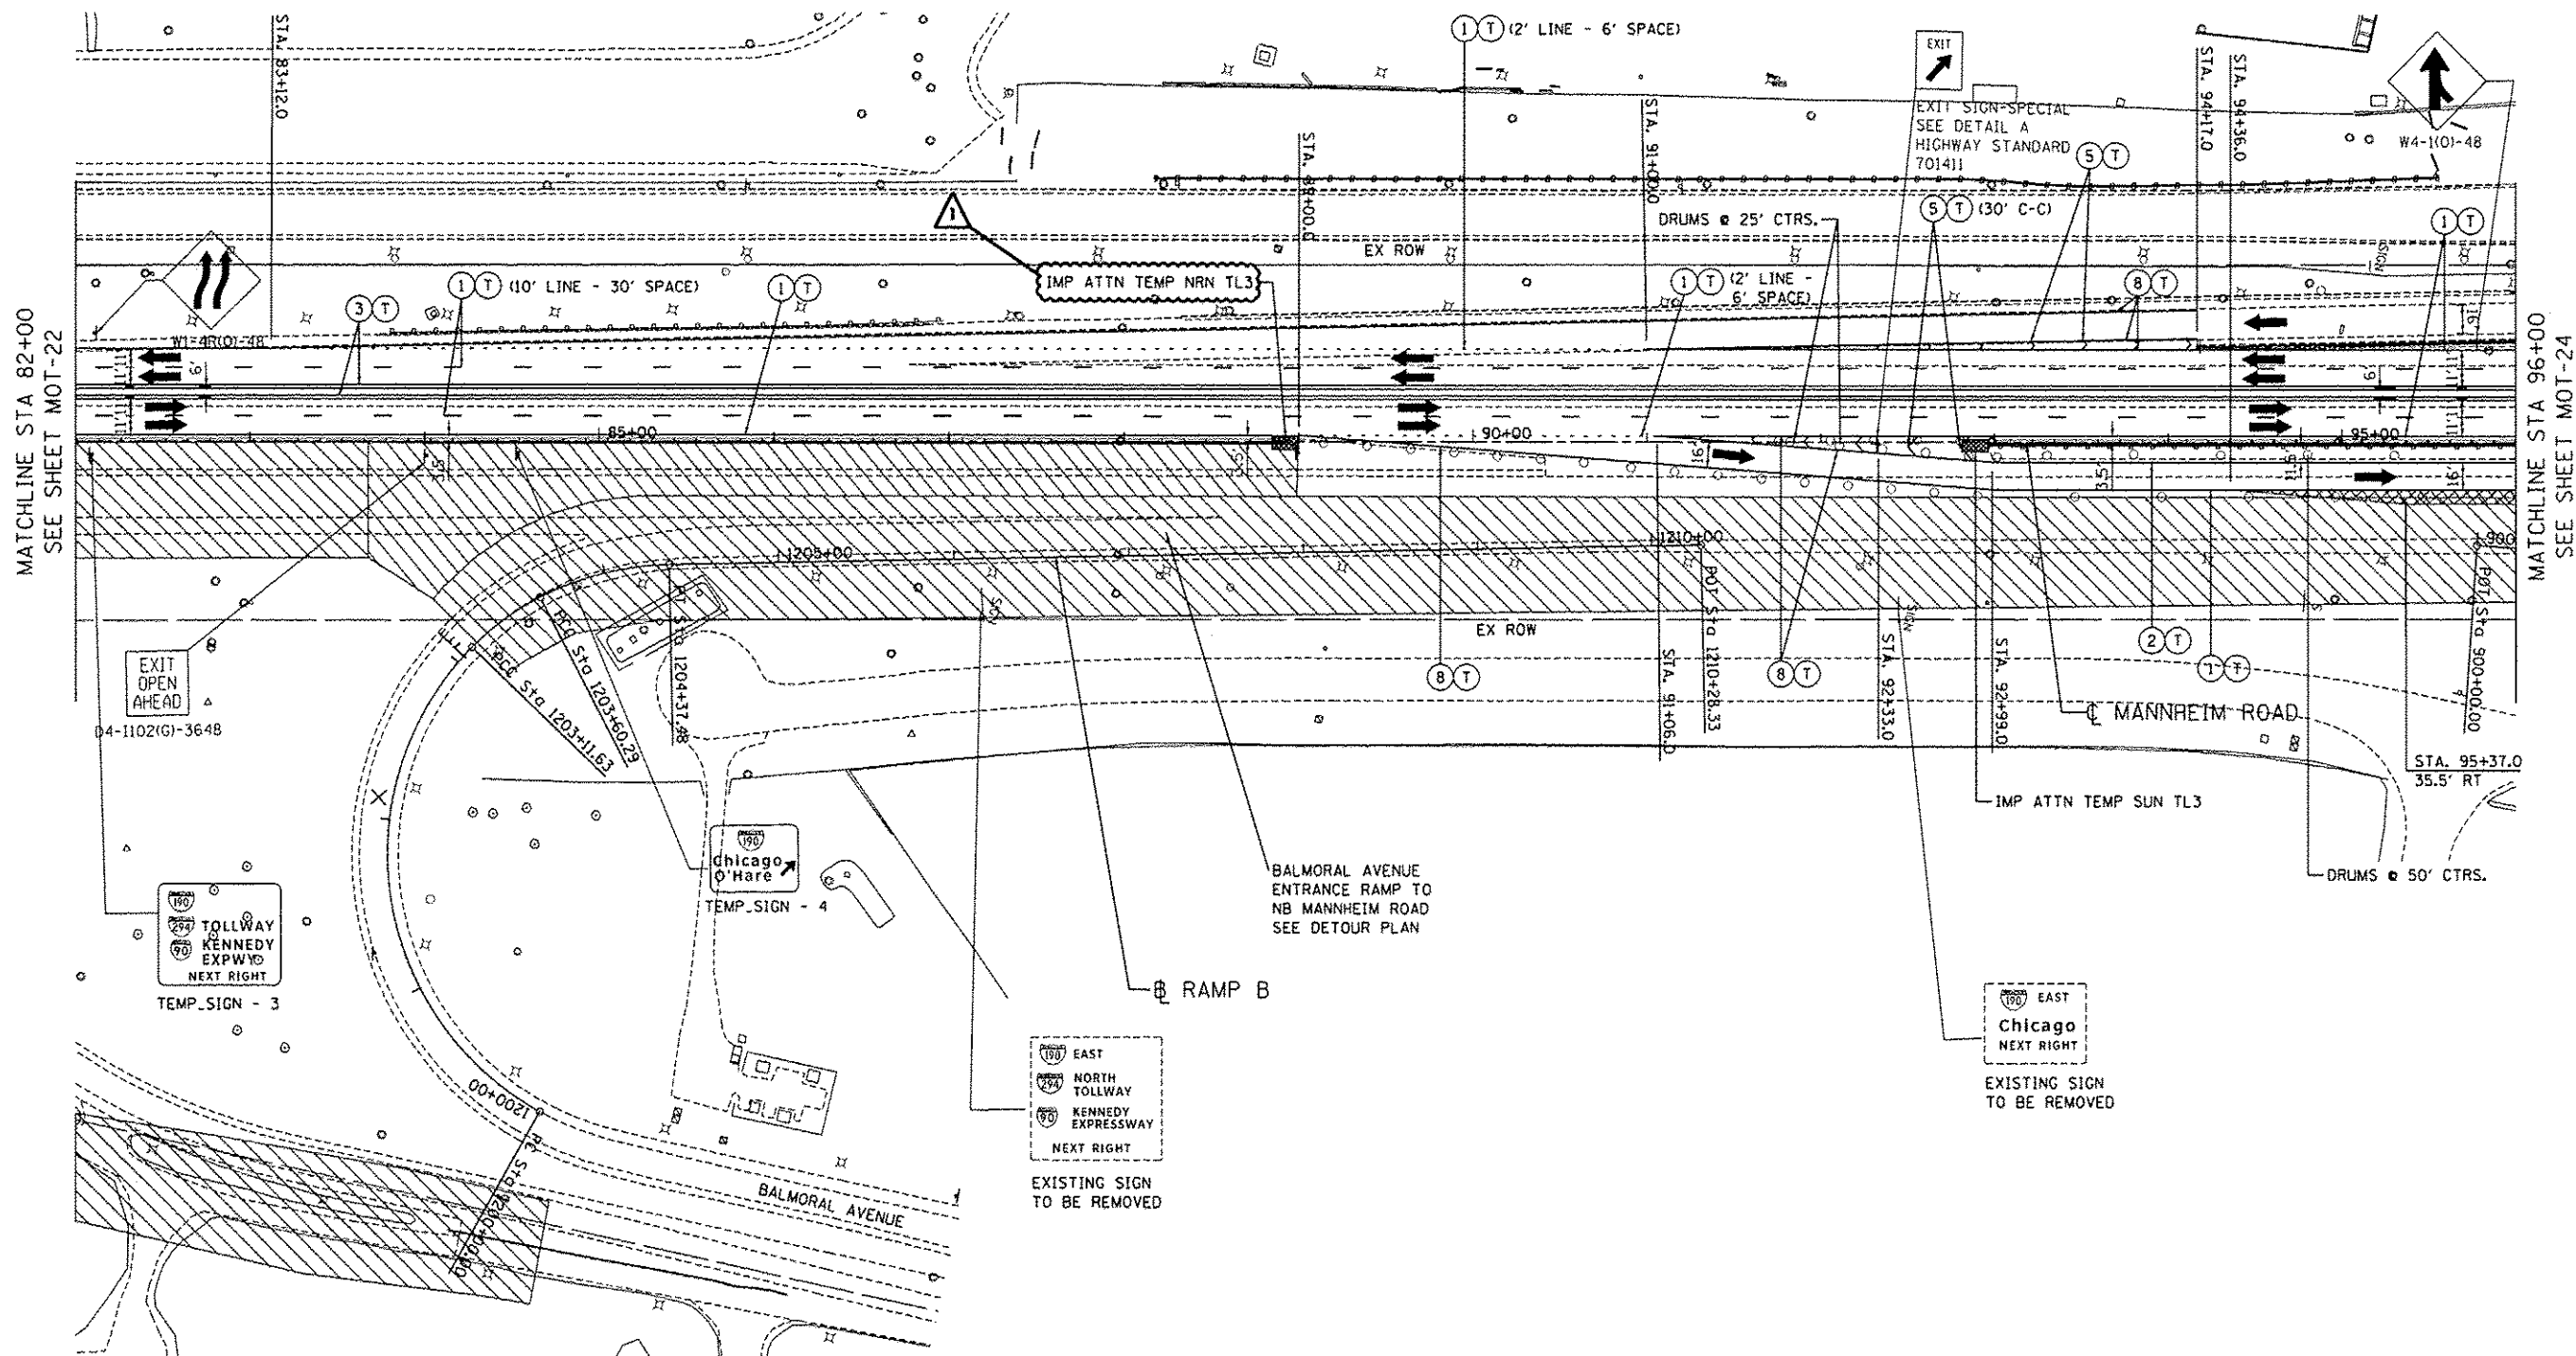

N0168637-ALIMENT.06N., N0168637-LAYOUT.DGN, N0168637-TOPOSI.DGN, N0168637-RDW.DGN, N0168637-STAGING1.DGN, N0168637-BORDER1.DGN, N0168637-MOI-GUIDE1.DGN
MOMANAMA F:\DOC\EXP\CHI-2001\2584-Q2\COMMON\PSHEET\PL01\N0168637-SH1-STAGING1.dgn
2-26-2012, 14:55:21

FILE NAME = #FILE#	USER NAME = #USER#	DESIGNED - BRH	REVISED - 12/27/2012 MM	STATE OF ILLINOIS DEPARTMENT OF TRANSPORTATION										MAINTENANCE OF TRAFFIC STAGE 1					F.A. RTE.	SECTION	COUNTY	TOTAL SHEETS	SHEET NO.										
		DRAWN - JZP	REVISED -																														
		CHECKED - KDA	REVISED -																														
 TENG YONG & ASSOCIATES, INC. ENGINEERS/ARCHITECTS/PLANNERS CHICAGO, ILLINOIS	PLOT SCALE = #SCALE#													SCALE: 1"=50'					SHEET NO.	OF	SHEETS	STA. 82+00	TO STA. 96+00										
	PLOT DATE = 12-26-2012		DATE = 10/19/12	REVISED -																													
																								ILLINOIS FED. AID PROJECT					CONTRACT NO. 60G37				