


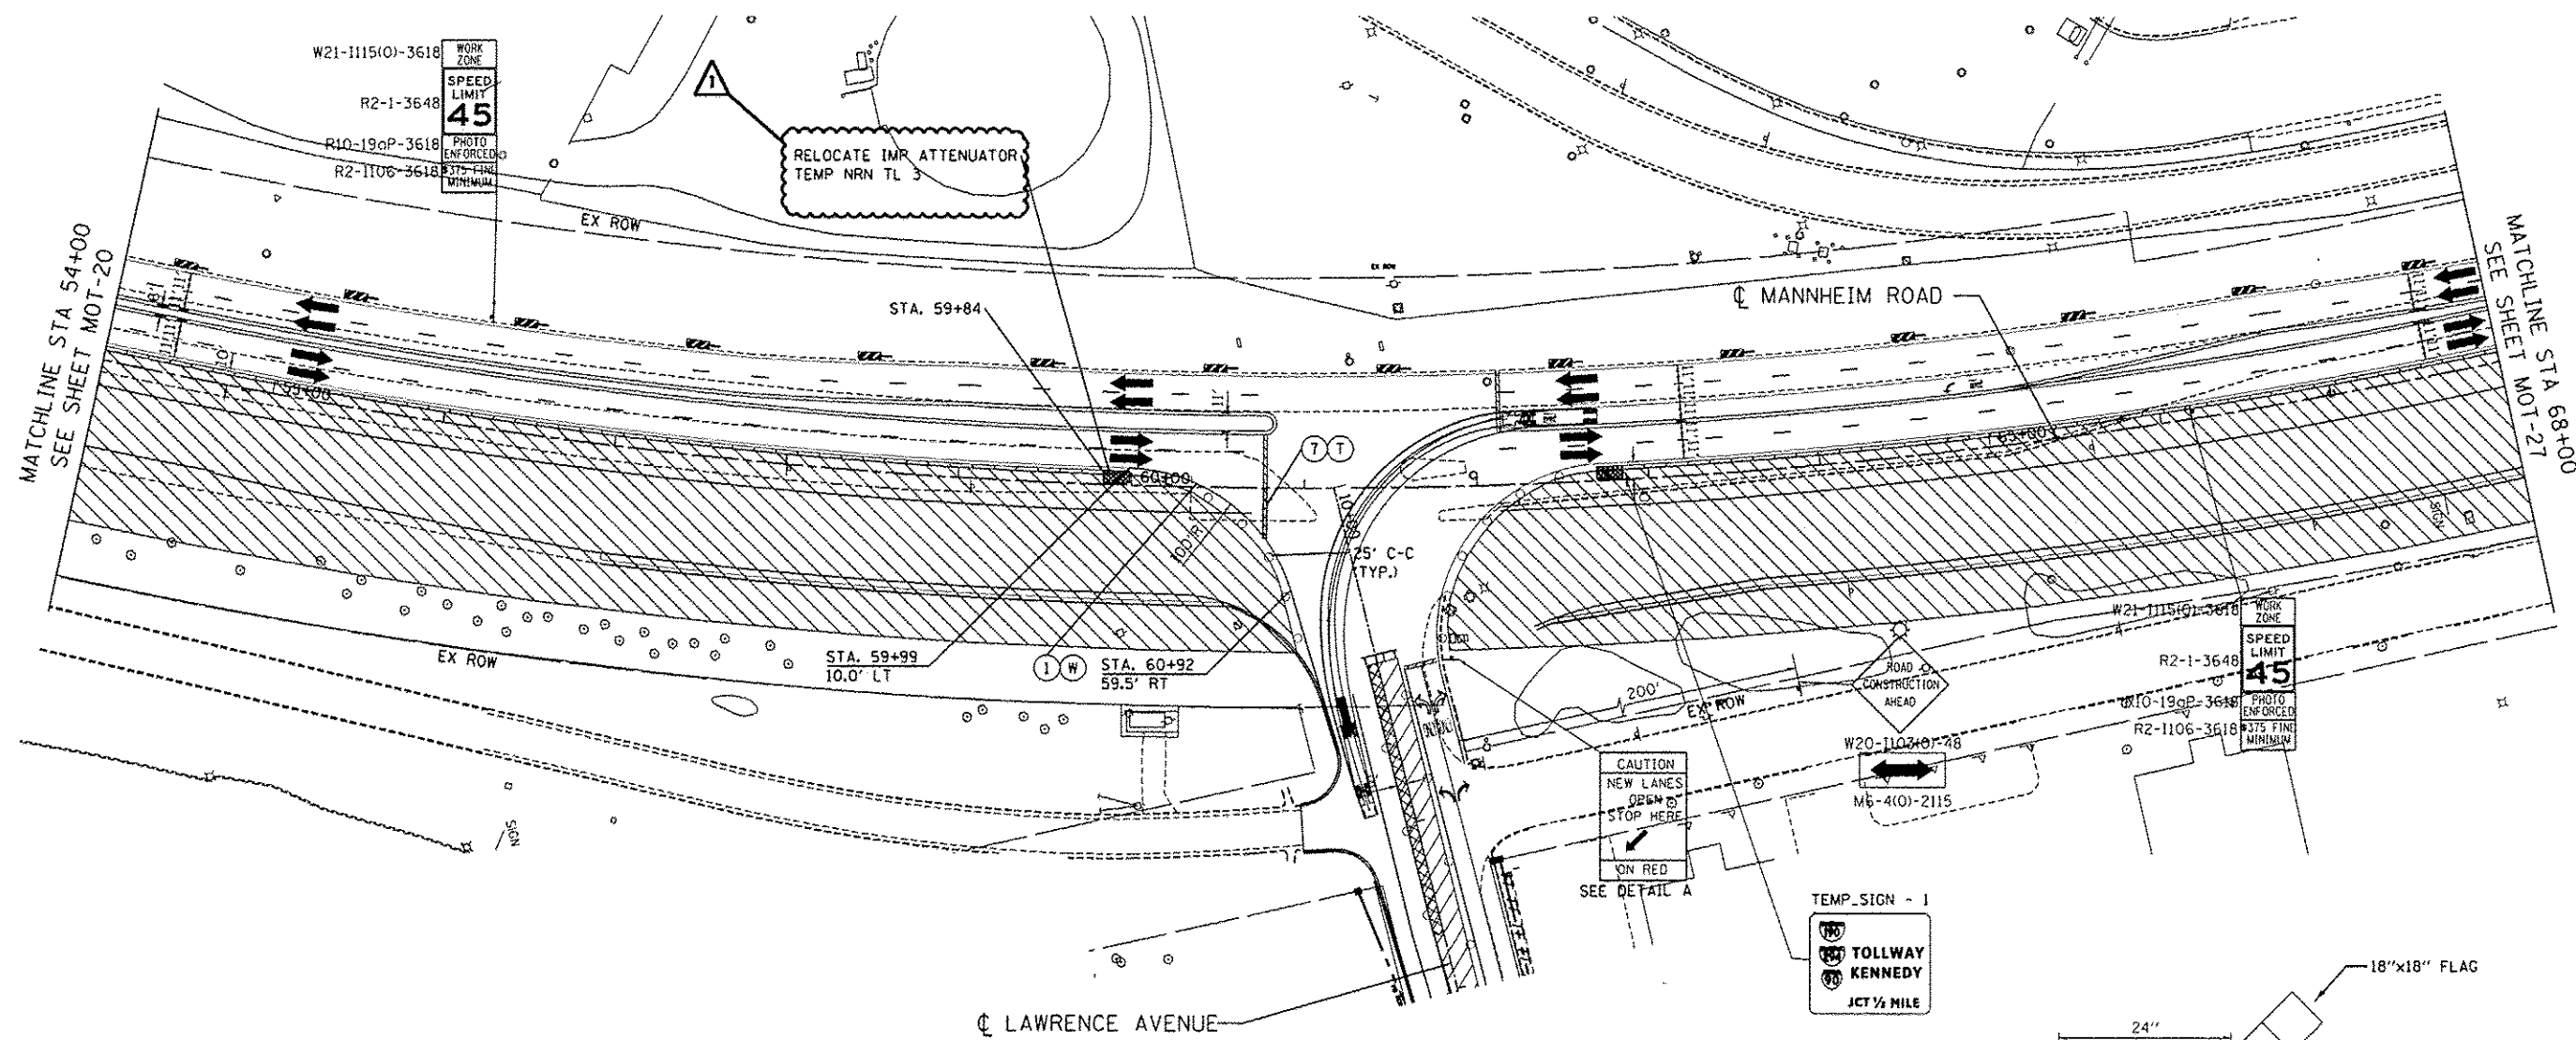


MAINTENANCE OF TRAFFIC LEGEND

	WORK AREA		TRAFFIC DIRECTION		ARROW BOARD		1	PVT MK - LINE 4" WHITE		7	PVT MK - LINE 24" WHITE
	TEMPORARY PAVEMENT (TO BE CONSTRUCTED IN CURRENT STAGE)		BARRICADE, TYPE III, W/ TYPE A BI-DIRECTIONAL FLASHING LIGHT		DOUBLE VERTICAL PANEL		2	PVT MK - LINE 4" YELLOW		8	PVT MK - LINE 8" WHITE
			TYPE II BARRICADES OR DRUMS W/ TYPE C STEADY BURN LIGHT		PROPOSED SIGN		3	PVT MK - DBL 4" YELLOW		T	TEMP PVT MK (SEE GENERAL NOTES SHT G-03)
			TYPE B MONO-DIRECTIONAL FLASHING LIGHT		TEMPORARY CONCRETE BARRIER		4	PVT MK - LINE 6" WHITE		W	WET REF TEM TAPE T3 (SEE GENERAL NOTES SHT G-03)
					RAMP CLOSED		5	PVT MK - LINE 12"		P	PERM PVT MK (SEE PVT MK PLANS)
							6	PVT MK - LTRS & SYMB			

NOTE:

- SIDEROAD, INTERSECTION, AND DRIVEWAY TRAFFIC CONTROL SHALL BE IN ACCORDANCE WITH DISTRICT DETAIL TC-10.
- SEE SHEETS MOT 31 & 37 FOR LAWRENCE AVENUE MAINTENANCE OF TRAFFIC.

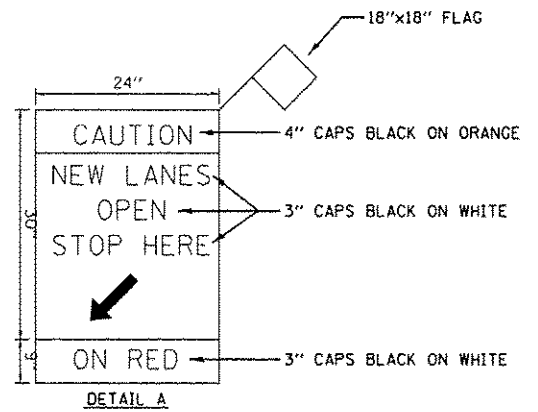

FILE NAME: \\016037-ALLOCATION\JON... 12-26-2012 145326

FILE NAME: \\016037-ALLOCATION\JON... 12-26-2012 145326	USER NAME: JUSER	DESIGNED - BRH	REVISED - 12/27/2012 MM
TENG & ASSOCIATES, INC. ENGINEERS/ARCHITECTS/PLANNERS CHICAGO, ILLINOIS	PLOT SCALE: 1"=50'	DRAWN - JZP	REVISOR -
	PLOT DATE: 12-26-2012	CHECKED - KDA	REVISOR -
		DATE - 10/19/12	REVISOR -

STATE OF ILLINOIS
DEPARTMENT OF TRANSPORTATION

SCALE: 1"=50'	SHEET NO. 1	OF 1	SHEETS	STA. 54+00	TO STA. 68+00
---------------	-------------	------	--------	------------	---------------

F.A. RTE.	SECTION	COUNTY	TOTAL SHEETS	SHEET NO.
	0105 WRS&HB	COOK	605	114
CONTRACT NO. 60637				
ILLINOIS FED. AID PROJECT				

MOT-26