
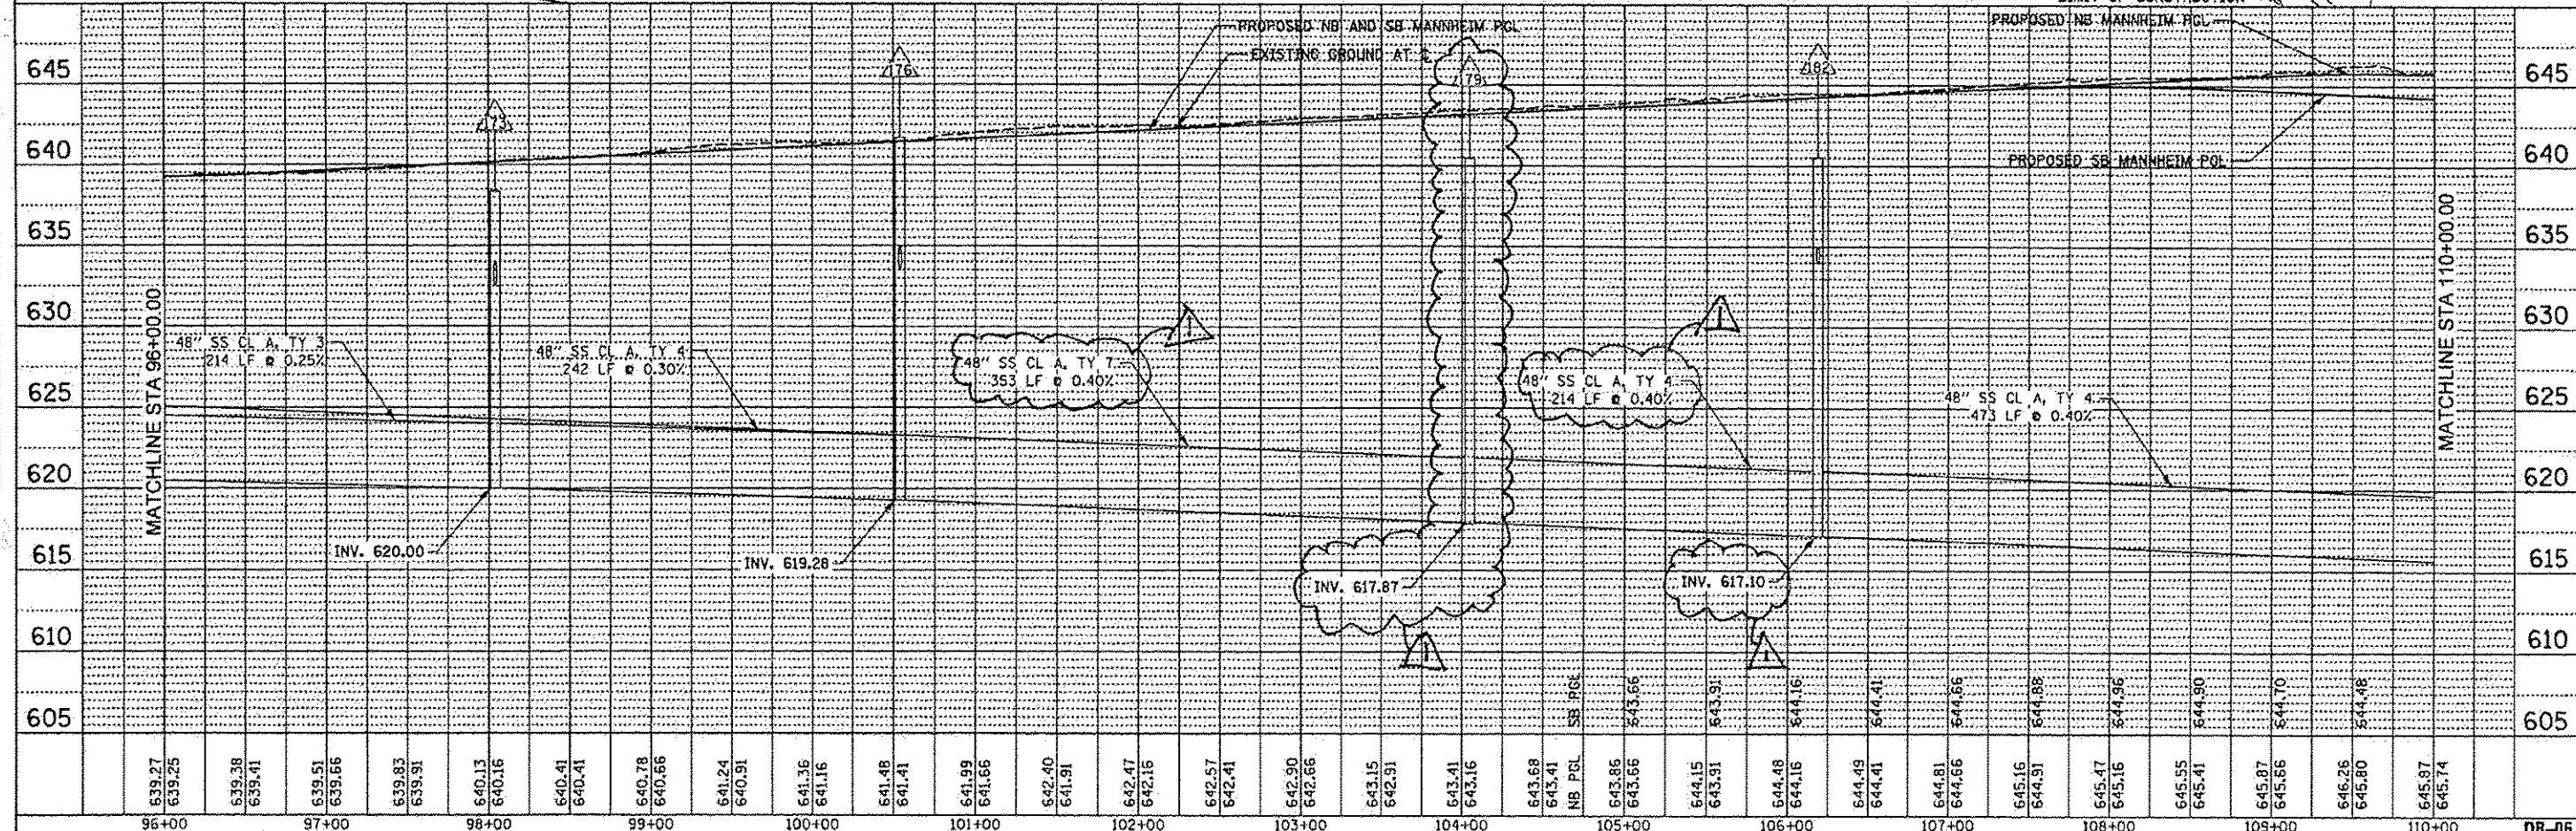


PLAN	DATE
DESIGNED	
CHECKED	
DATE	
NO.	

PROFILE	DATE
DESIGNED	
CHECKED	
DATE	
NO.	

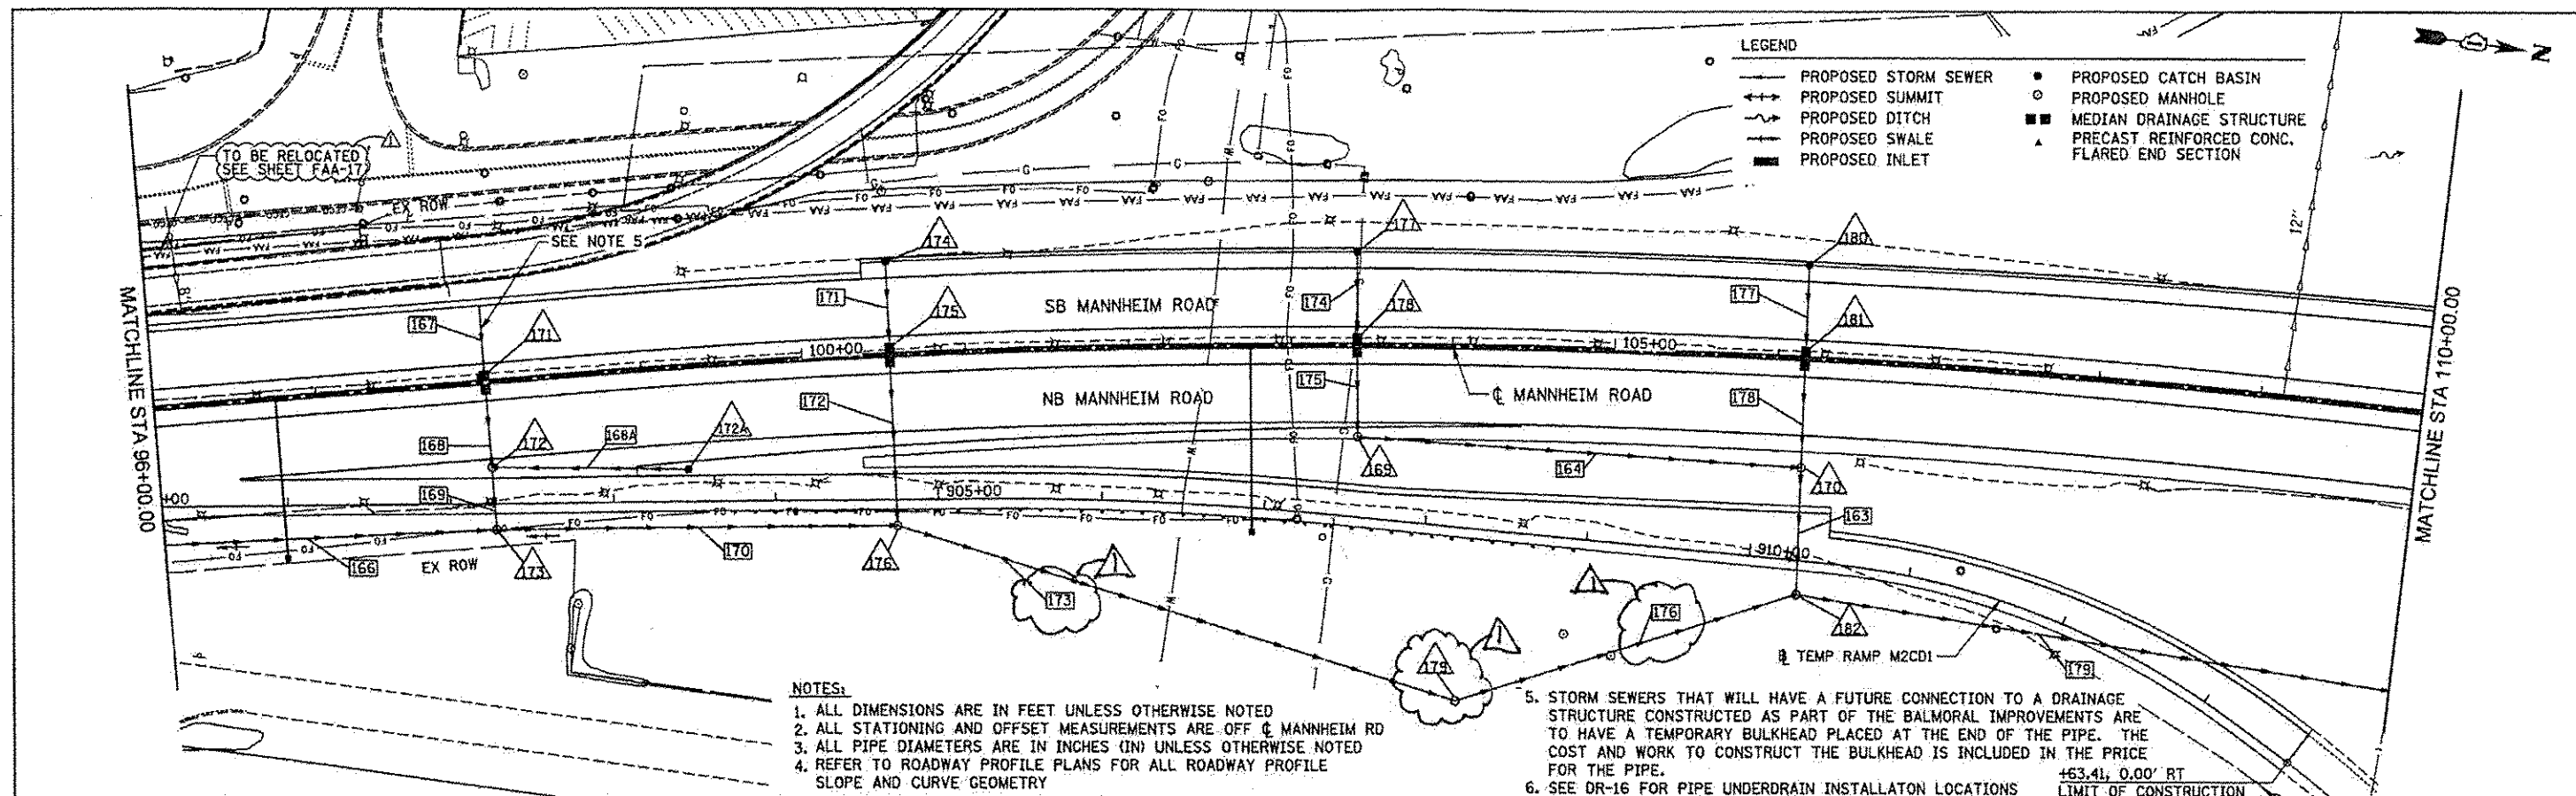

USER NAME	DESIGNED	REVISION	STATE OF ILLINOIS	SECTION	COUNTY	TOTAL SHEETS	SHEET NO.
MAM/PHS	PHS		DEPARTMENT OF TRANSPORTATION	0105 WRS&HB	COOK	605	183
DATE	CHECKED	REVISION	SCALE: 1" = 50'	SHEET NO. 6 OF 8 SHEETS	STA. 96+00.00 TO STA. 110+00.00	CONTRACT NO. 60G37	ILLINOIS FED. AID PROJECT
10/19/12	MAM	12/27/12 ADDENDUM 1					

HNTB

FILE NAME: IP_PwPids47844\0106037-ahs-drainplan\prf_06.dgn