
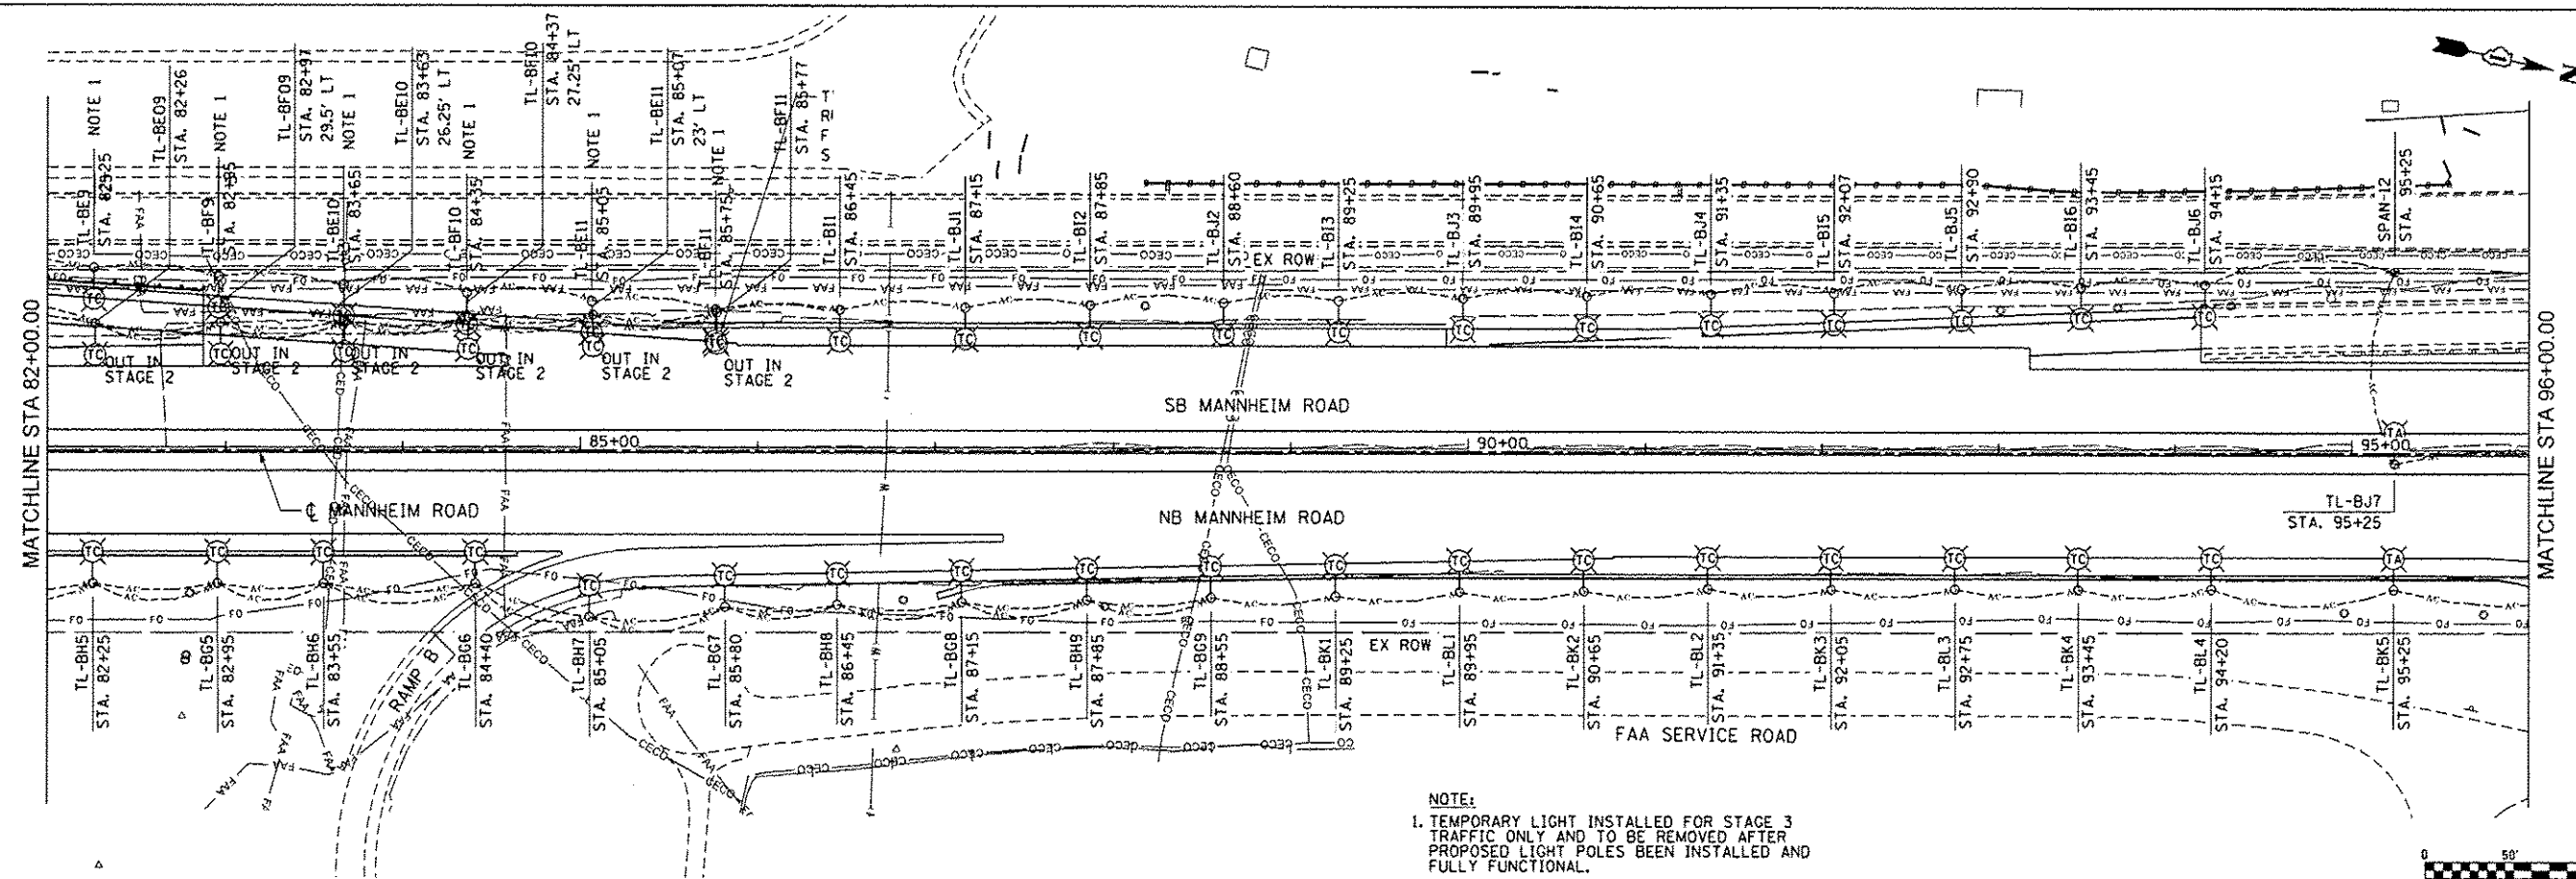


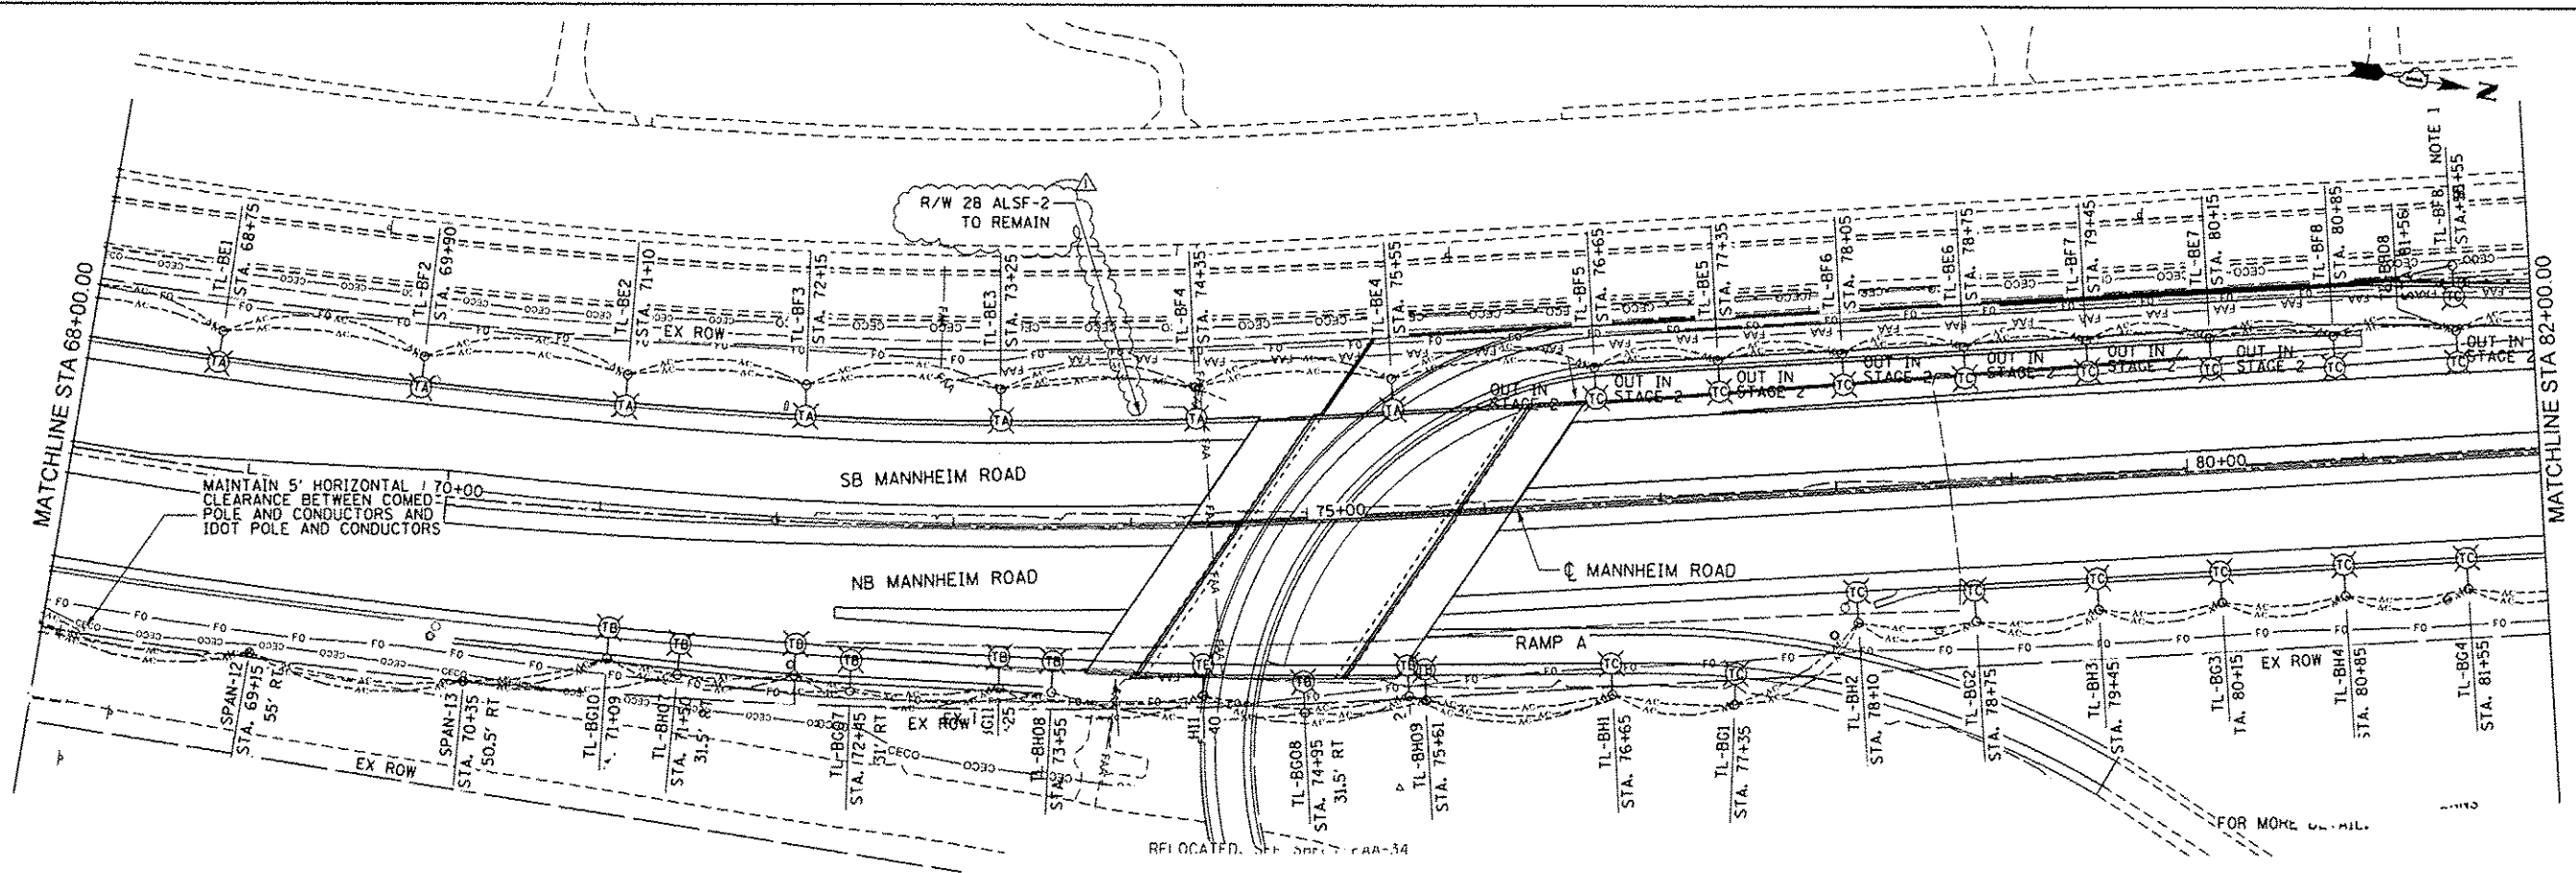

NOTE:
1. TEMPORARY LIGHT INSTALLED FOR STAGE 3
TRAFFIC ONLY AND TO BE REMOVED AFTER
PROPOSED LIGHT POLES BEEN INSTALLED AND
FULLY FUNCTIONAL.

0 50' 100'

E-14

GlobeTrotters* Engineering Corporation ENGINEERS ARCHITECTS 300 South Wacker Drive Chicago, Illinois 60606	USER NAME: mksd		DESIGNED: LLS/CD	REVISED: -	STATE OF ILLINOIS DEPARTMENT OF TRANSPORTATION	LIGHTING REMOVAL PLAN STAGE 3 MANHEIM ROAD			F.A.P. RTE. 330	SECTION 0105 WRS&HB	COUNTY COOK	TOTAL SHEETS 605	SHEET NO. 300
	PLOT SCALE: 5/8"=1'		DRAWN: MMK/RL	REVISED: -		SCALE: 1" = 50'			SHEET NO. 3 OF 5 SHEETS				
	PLOT DATE: 27-DEC-2012		CHECKED: CD	REVISED: -		STA. 68+00.00 TO STA. 96+00.00			CONTRACT NO. 60G37				
			DATE	REVISED: 12/28/12 ADDENDUM 1					ILLINOIS FED. AID PROJECT				

FILE NAME: J:\P\W\mksd\60G37-shr-ETemp-RmvL Staging\3.dgn